


FILE: R:\Projects\1942 Higgins Boca West\CCAD\Plans\1942C1-1-COVER SHEET.dwg, Wednesday, January 13, 2021 5:15:07 PM
PLOTTED DATE: 1/15/2021 5:00:49 PM
THIS LINE SHOULD MEASURE ONE HALF INCH ON A HALF SCALE PRINT.


SITE II



BOCA WEST RECREATIONAL PUD
IN
BOCA RATON

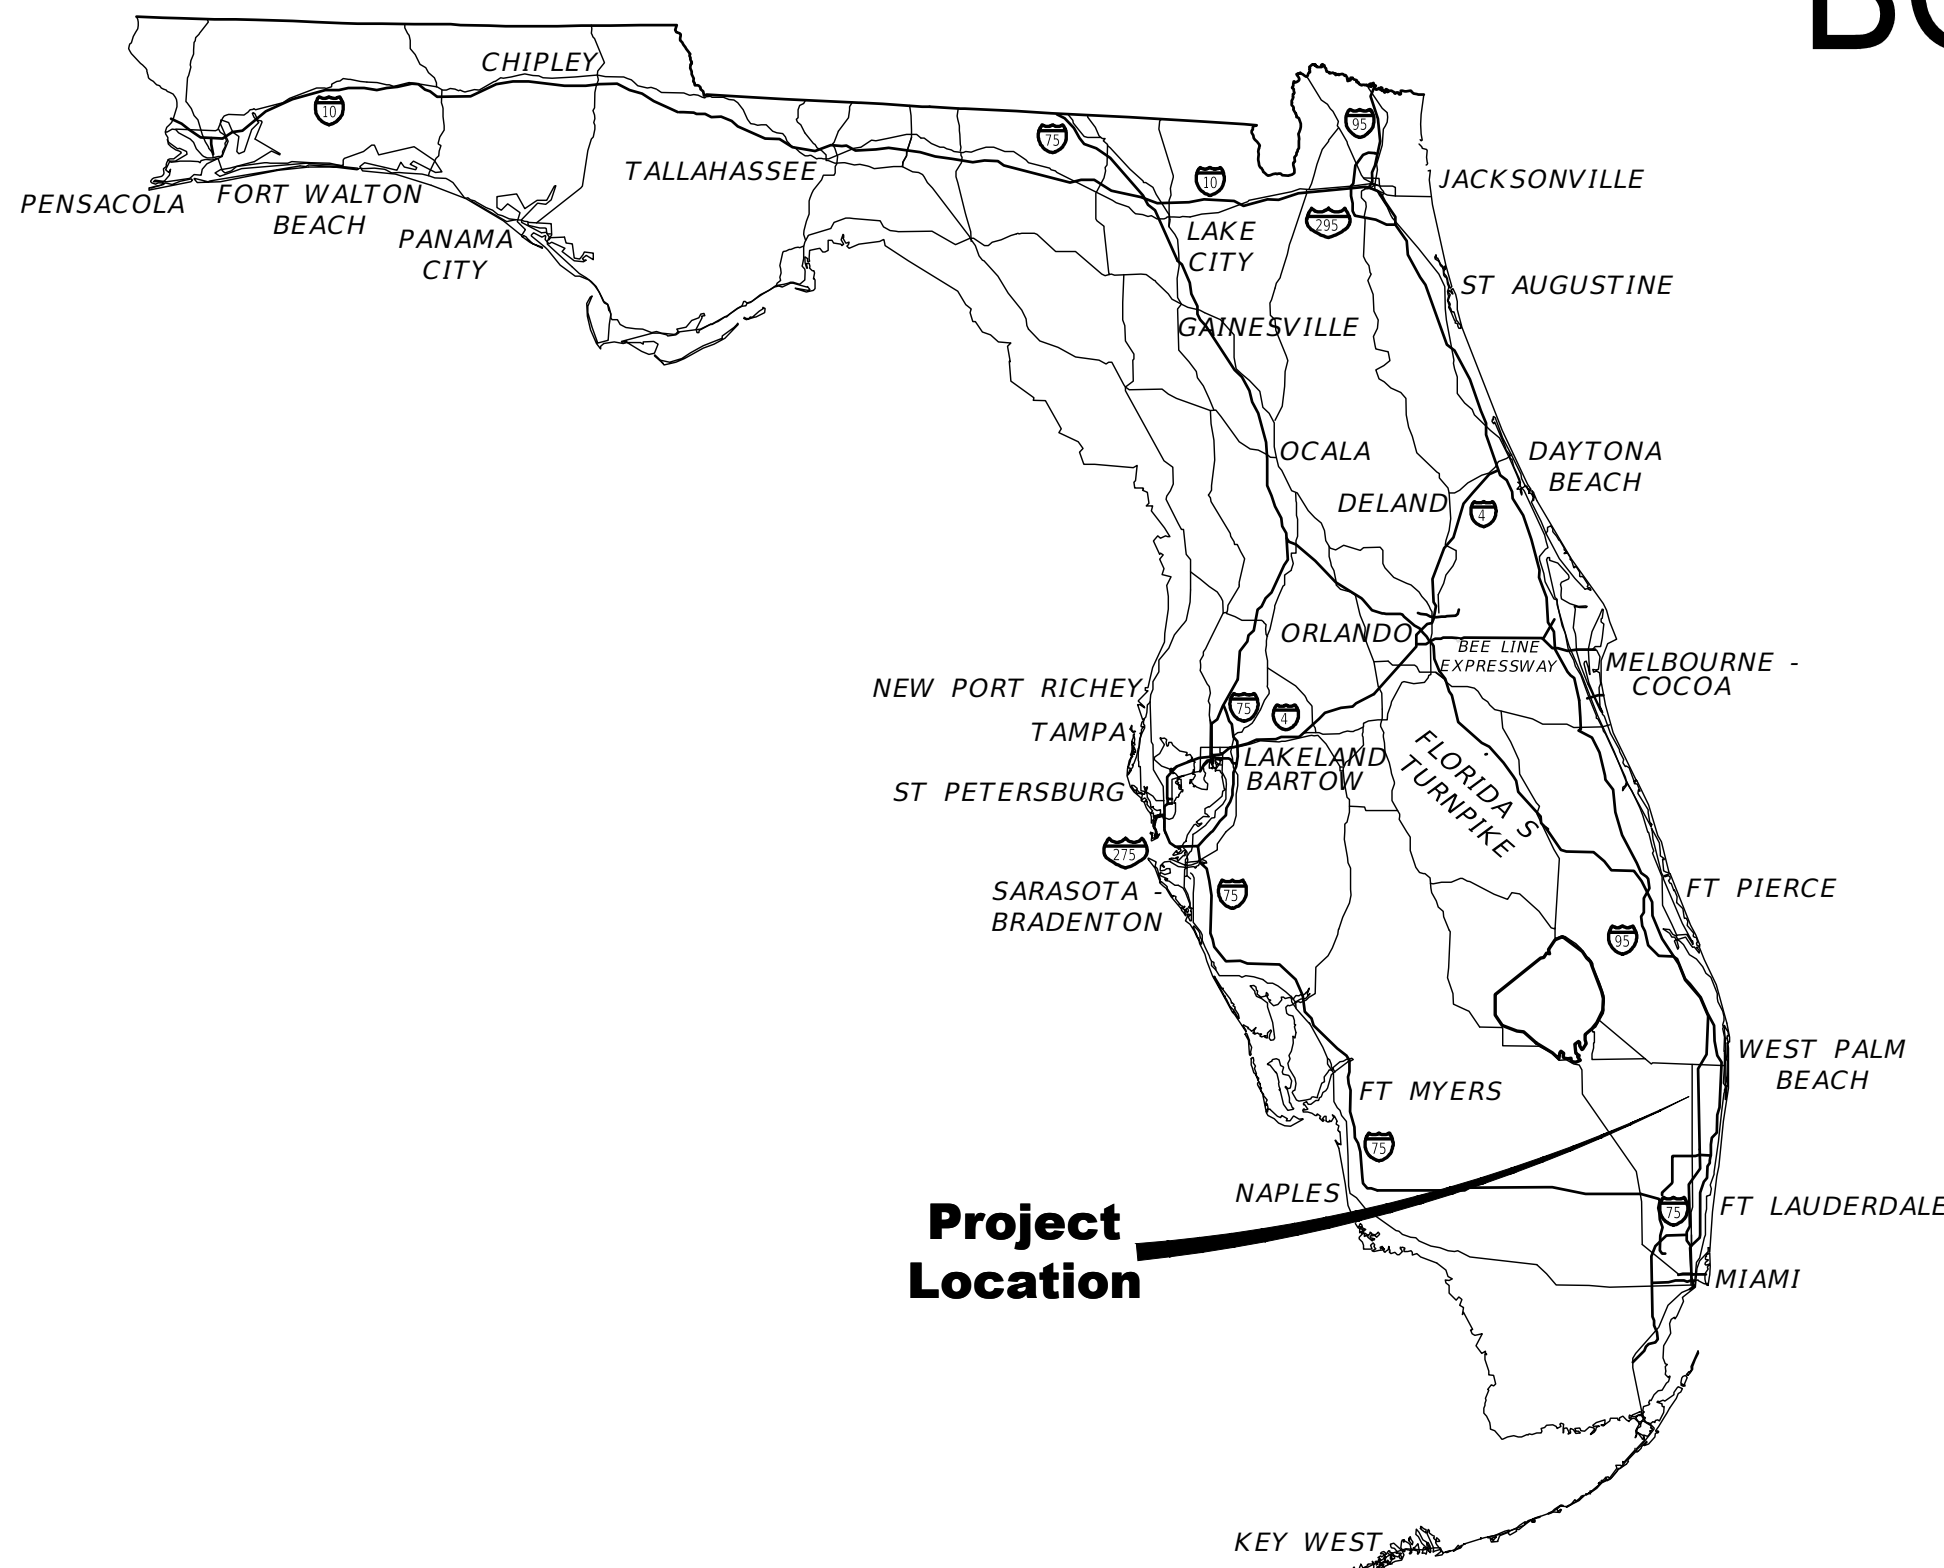

LOCATION SKETCH
not to scale

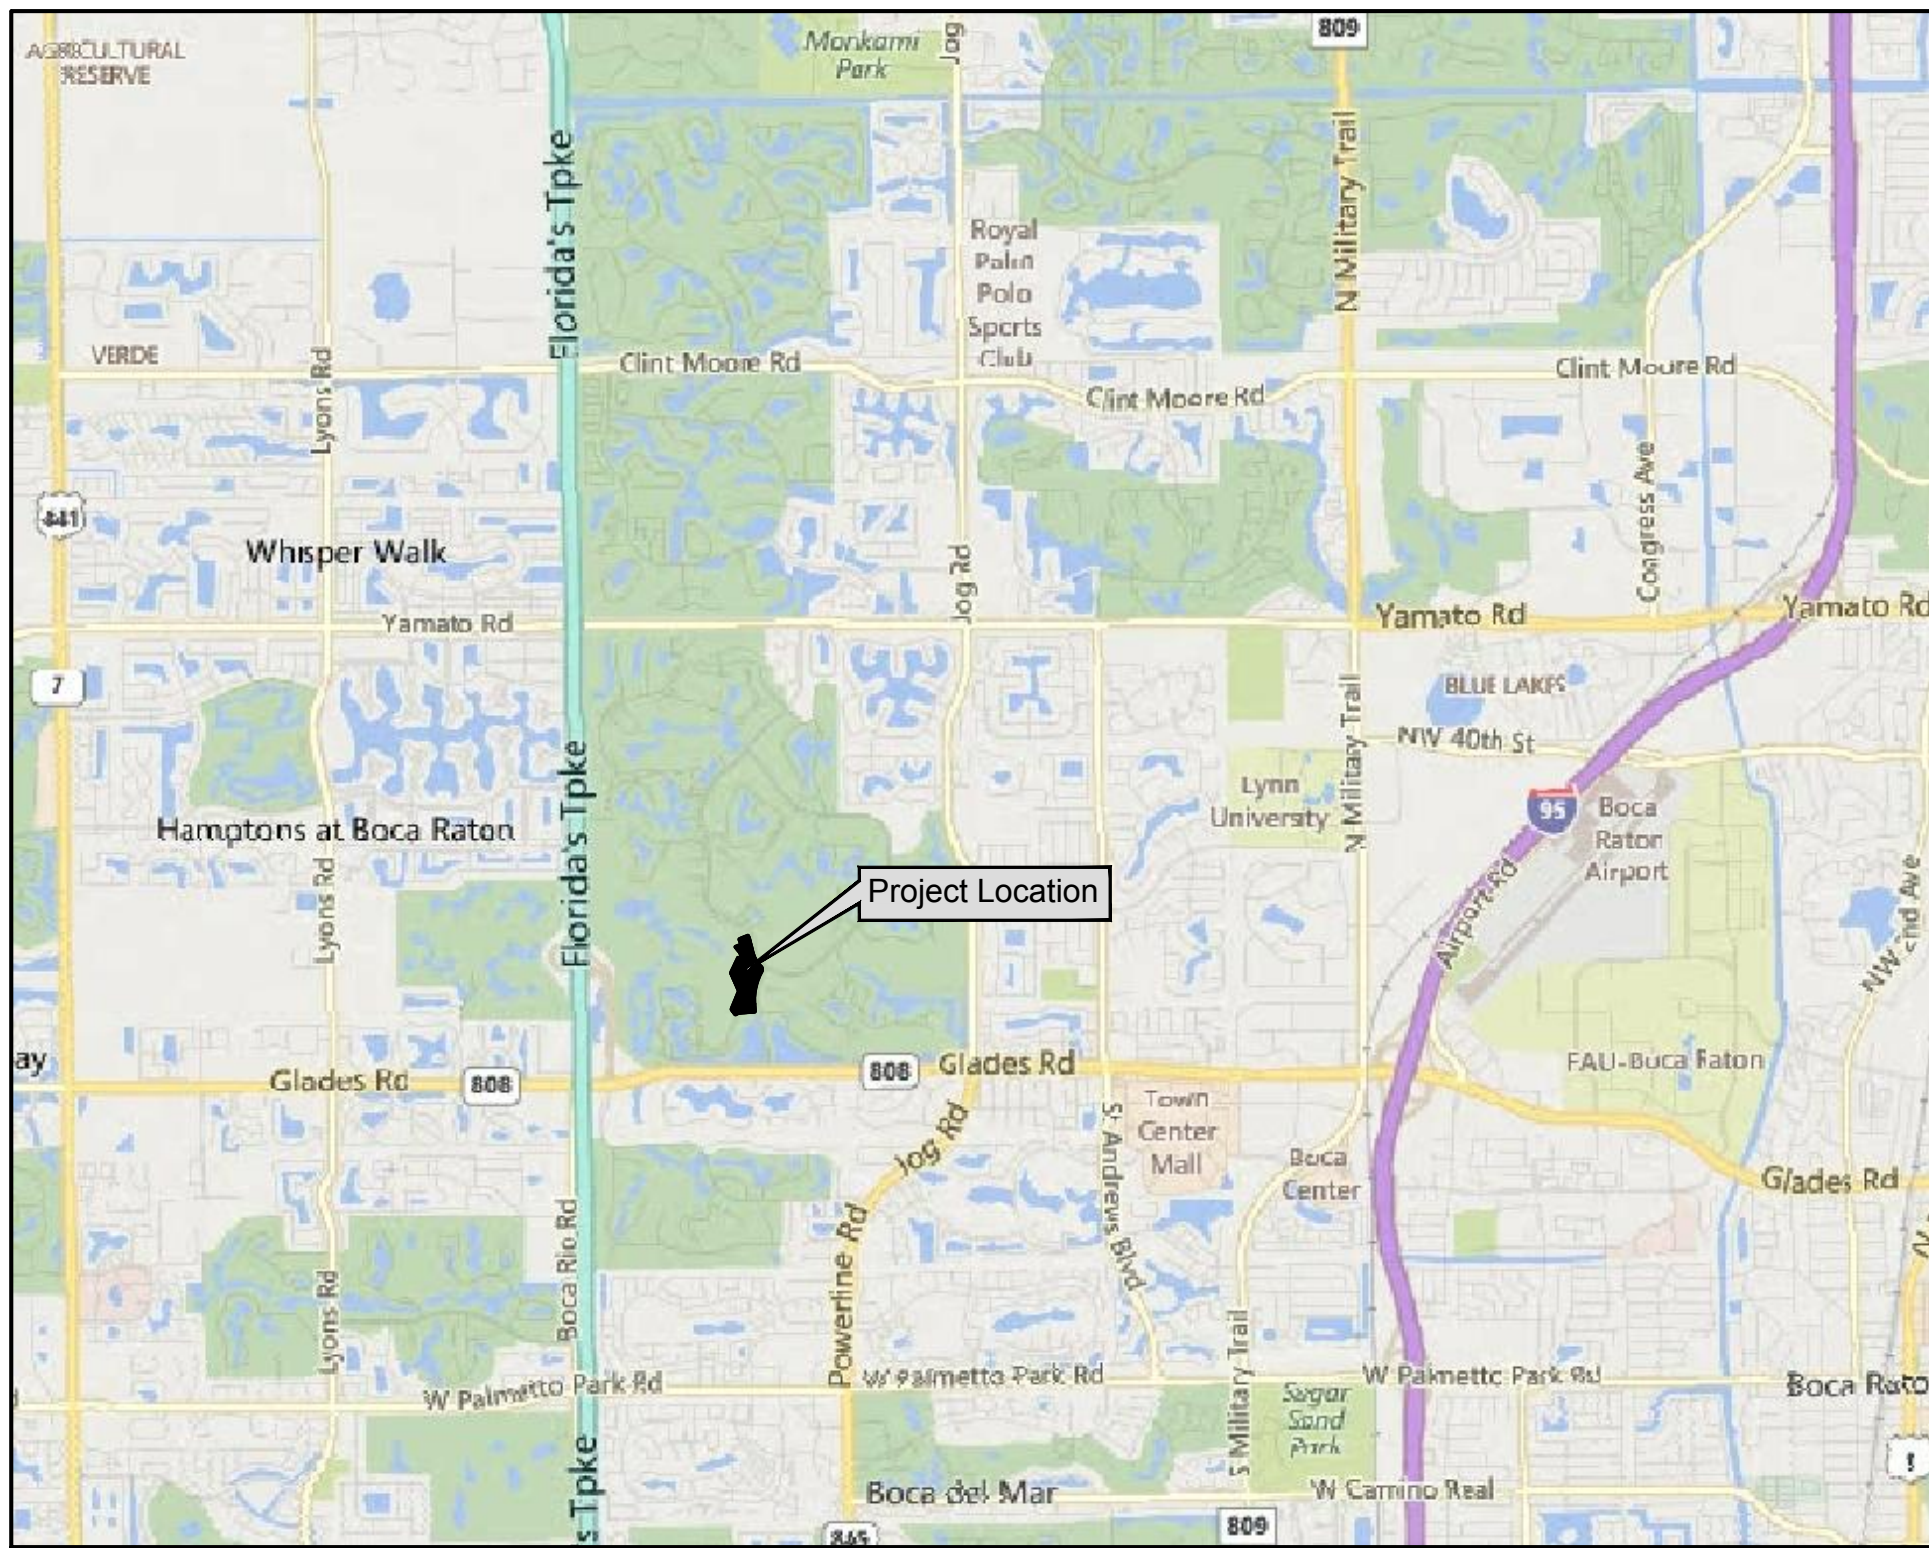

VICINITY MAP
SECTION 16, TOWNSHIP 47S, RANGE 42E
NOT TO SCALE

Sheet List Table	
Sheet Number	Sheet Title
C1.1	COVER SHEET
C2.1	EROSION CONTROL & DEMOLITION
C3.1	SIGNING & STRIPING PLAN
C3.2	SIGNING & STRIPING PLAN
C3.3	SIGNING & STRIPING PLAN
C3.4	SIGNING & STRIPING PLAN
C4.1	PAVING GRADING & DRAINAGE PLAN
C4.2	PAVING GRADING & DRAINAGE PLAN
C4.3	PAVING GRADING & DRAINAGE PLAN
C4.4	PAVING GRADING & DRAINAGE PLAN
C5.1	POTABLE WATER & SANITARY SEWER
C5.2	POTABLE WATER & SANITARY SEWER
C5.3	POTABLE WATER & SANITARY SEWER
C5.4	POTABLE WATER & SANITARY SEWER
C7.1	PAVING GRADING & DRAINAGE DETAILS
C7.2	PAVING GRADING & DRAINAGE DETAILS
C8.1	POTABLE WATER & SANITARY SEWER DETAILS
C8.2	POTABLE WATER & SANITARY SEWER DETAILS
C8.3	POTABLE WATER & SANITARY SEWER DETAILS
C9.1	GENERAL NOTES

PROJECT INFORMATION

DEVELOPER: Boca West Country Club
20583 Boca West Drive
Boca Raton, FL 33434
Tel. (561) 488-6990

SURVEY PREPARED BY: DAVID & GERCHAR SURVEYORS AND MAPPERS
12075 NW 40th Street, Bay 1
Coral Springs, Florida 33065
Tel. (954) 340-4025,

PROJECT ADDRESS : 20583 Boca W Dr, Boca Raton,
FL 33434

Always call 811 two full business days before you dig



Jonathan T. Ricketts, Inc.
Consulting Engineers • Construction Managers

3450 Northlake Boulevard - Suite 200
Palm Beach Gardens, Florida 33403
Phone: (561) 630-6700
Toll - Free: (877) 630-6777
Fax: (561) 625-2770
FL Certificate of Authorization: 6173
NC Certificate of Authorization: C-2761

SEAL

FL P.E. No. 38799
JONATHAN T. RICKETTS

NOTES:

1. ELEVATIONS SHOWN HEREON ARE SHOWN IN FEET AND DECIMAL PARTS THERE OF
AND ARE BASED UPON THE NORTH AMERICAN VERTICAL DATUM OF 1988 (NAVD 88).

NOTE: PLANS MAY BE PRINTED IN DIFFERENT PAGE SIZES - ALWAYS CONFIRM SCALE USING SCALE BAR.