


**PARTIAL FLOOR PLAN**  
1/8" = 1'-0"

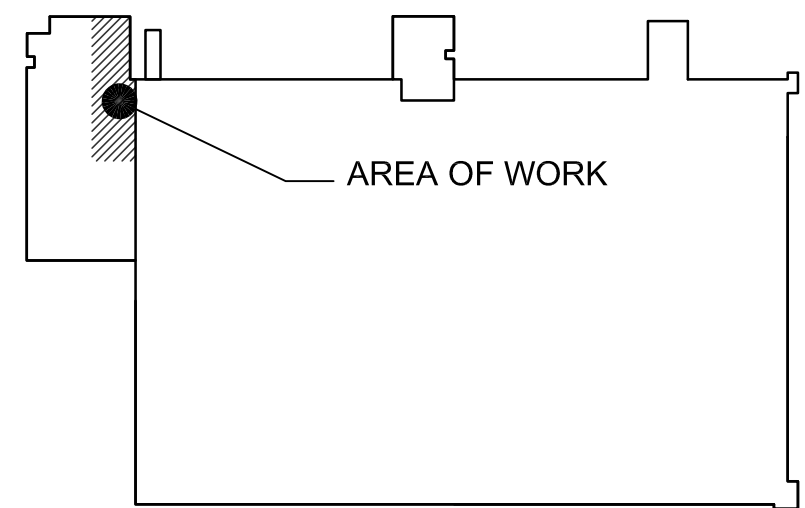

**KEY PLAN**  
N.T.S.

**GENERAL NOTES**

1. CONTRACTOR TO FIELD VERIFY EXISTING ROOF CONDITIONS PRIOR TO COMMENCEMENT OF WORK.

REVISIONS	
2/7/20	- ADDENDUM #1
1	-
2	-
3	-
4	-
5	-
6	-
7	-
8	-
9	-

DATE	JOB NO.
1-6-20	50-1414-19
DWG BY	CHKD BY
MAS	TPC

SHEET TITLE

**PARTIAL ROOF PLAN**

PRELIMINARY DWGS. |  
FINAL CONST. DWGS. |

SHEET NUMBER

**A231**

ARCHITECTURAL