


DOOR SCHEDULE - PAVILION													
DOORS		Door Material	DOORS		Thickness	Finish	Frame Type	F-FINISH	Frame Material	Head	Jamb	T-HOLD	H-WARE
NUMBER	D-TYPE		WIDTH	Height									Comments
P100	FGP	STEELGLASS	3'-0"	7'-0"	1 3/4"	PREFIN	WIN. D	PREFIN	SPLIT JAMB	8/A802	7/A802	4/A802	1
P100A	FGR	STEELGLASS	3'-0"	7'-0"	1 3/4"	PREFIN	WIN. D	PREFIN	SPLIT JAMB	8/A802	7/A802	4/A802	1
P101	E	SCWD	3'-0"	7'-0"	1 3/4"	PREFIN	1	PAINT	PREHUNG	6/A802	6/A802		2
P101A	E	SCWD	2'-0"	7'-0"	1 3/4"	PREFIN	1	PAINT	PREHUNG	6/A802	6/A802		3
P102	E	SCWD	3'-0"	7'-0"	1 3/4"	PREFIN	1	PAINT	PREHUNG	6/A802	6/A802		2
P103A	FG8	STEELGLASS	3'-0"	7'-0"	1 3/4"	PREFIN	1	PAINT	SPLIT JAMB	8/A802	7/A802	4/A802	1
P103B	E	SCWD	3'-0"	7'-0"	1 3/4"	PREFIN	1	PAINT	PREHUNG	6/A802	6/A802		3
P105	E	SCWD	3'-0"	7'-0"	1 3/4"	PREFIN	1	PAINT	PREHUNG	6/A802	6/A802		4
P106	E	SCWD	3'-0"	7'-0"	1 3/4"	PREFIN	1	PAINT	PREHUNG	6/A802	6/A802		4
P107	E	WD	3'-0"	7'-0"	1 3/4"	PREFIN	1	PAINT	PREHUNG	6/A802	6/A802		3
P109	E	SCWD	3'-0"	7'-0"	1 3/4"	PREFIN	1	PAINT	PREHUNG	6/A802	6/A802		3
P110	F	HM	3'-0"	7'-0"	1 3/4"	PAINT	1	PAINT	SPLIT JAMB	8/A802	5 & 7/A8.2	4/A802	5

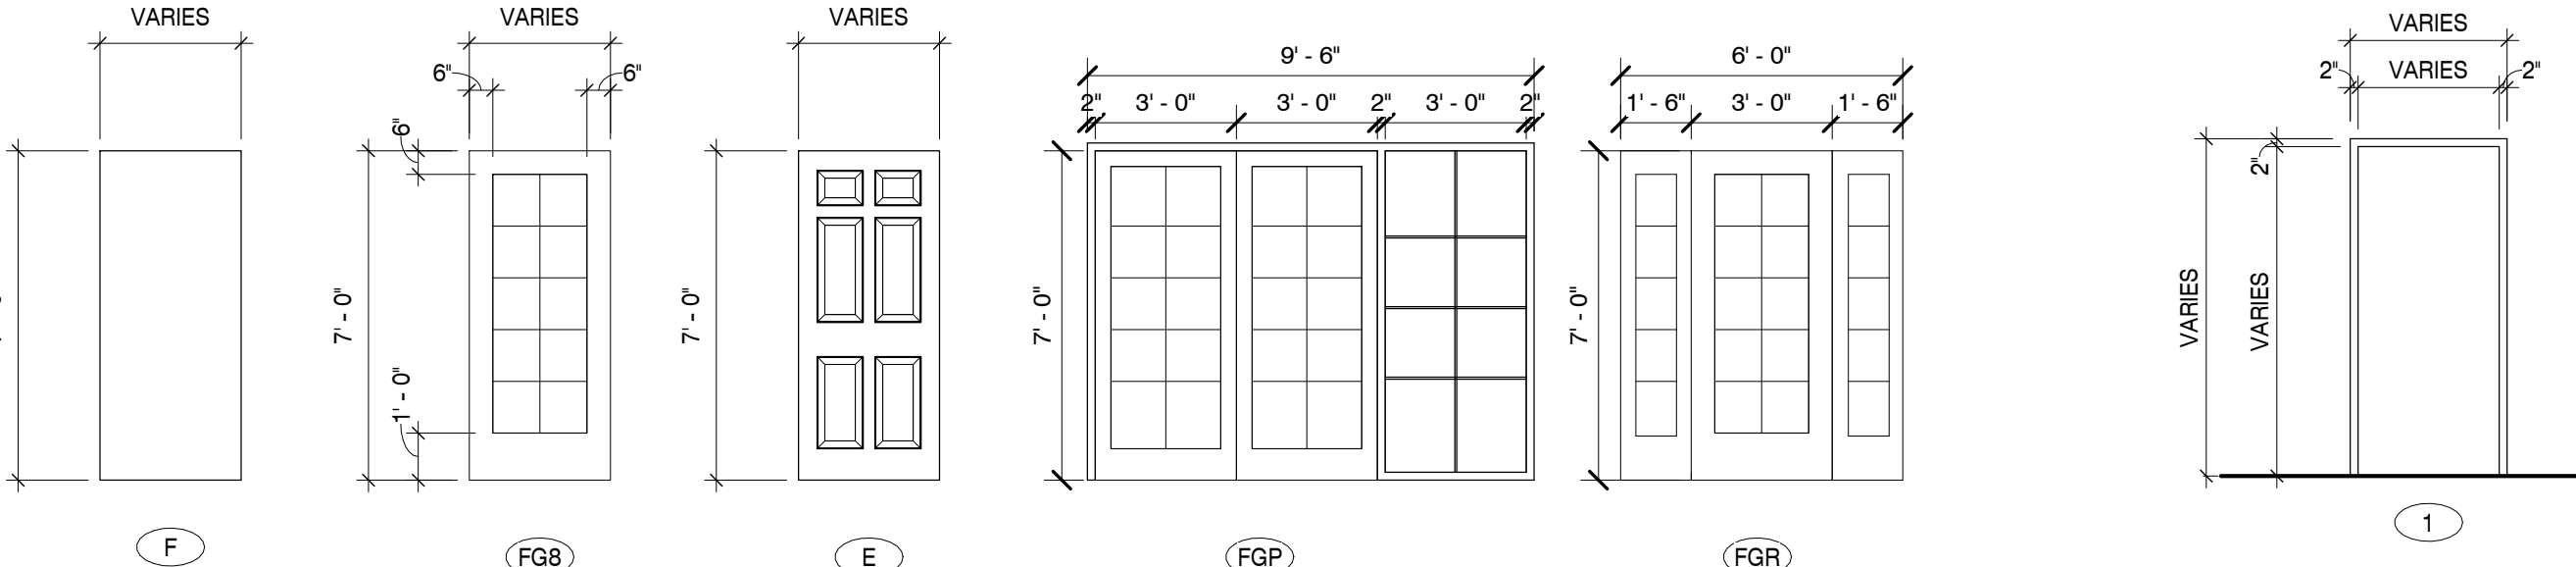

DOOR TYPES

SCALE : 1/4" = 1'-0"

*ALL GLAZING TO BE IMPACT RESISTANT


1

DOOR FRAME TYPES

SCALE : 1/4" = 1'-0"

2

WINDOW SCHEDULE - PAVILION									
MARK	WIDTH	HEIGHT	MATERIAL	FINISH	HEAD	JAMB	SILL	COMMENTS	
A	2'-0"	2'-0"	ALUM	PREFINISHED	10&11 /A802	13/A802	9&12 /A802	BATHROOM WINDOWS REQ FROST TINT	
B	3'-0"	6'-9 1/4"	VINYL	PREFINISHED	11/A802	13/A802			
C	2'-4 1/4"	3'-5 1/4"	VINYL	PREFINISHED	10/A802		12/A802		
D	3'-4"	2'-4"	ALUM	PREFINISHED	10/A802		9/A802		
E	8'-5"	7'-0"	VINYL	PREFINISHED	11/A802	13/A802			
F	4'-0"	4'-0"	ALUM	PREFINISHED					

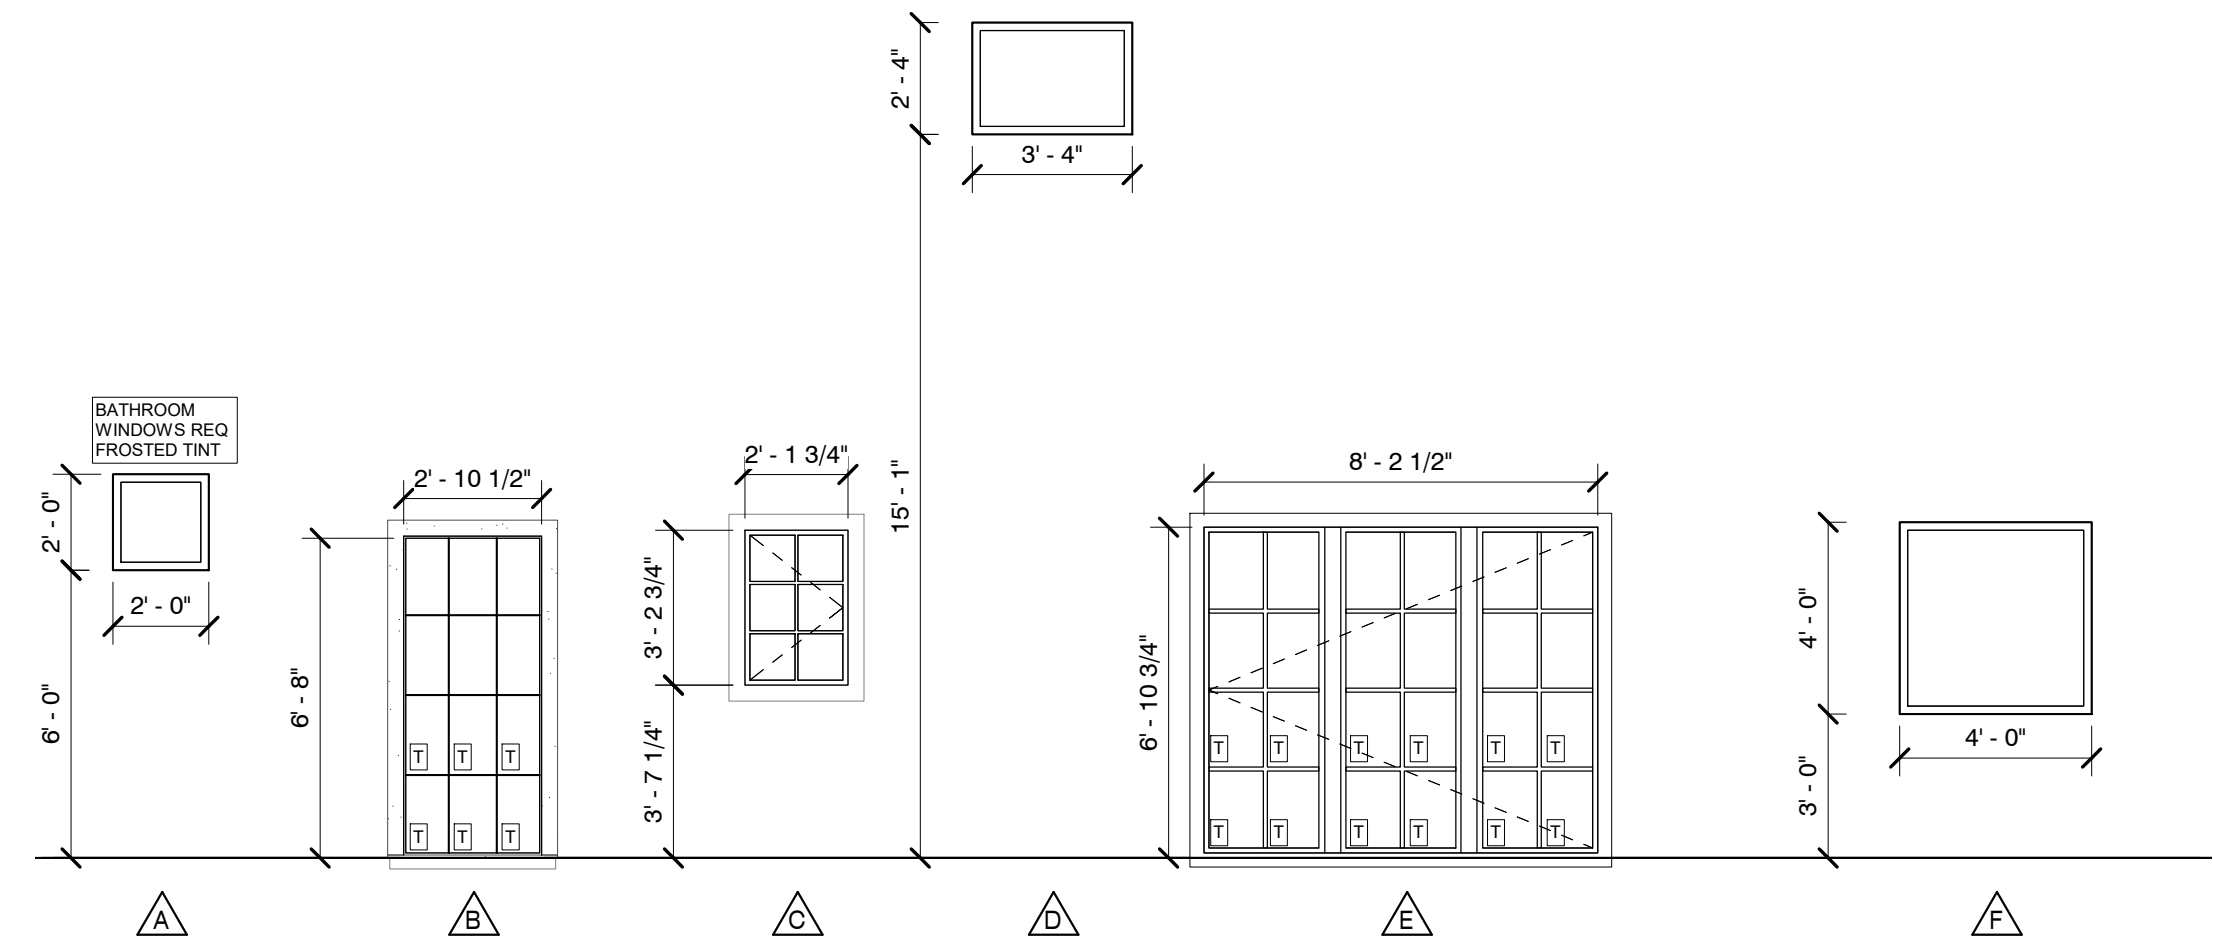


PAVILION WINDOW ELEVATION

SCALE : 1/4" = 1'-0"

*ALL GLAZING TO BE IMPACT RESISTANT


3

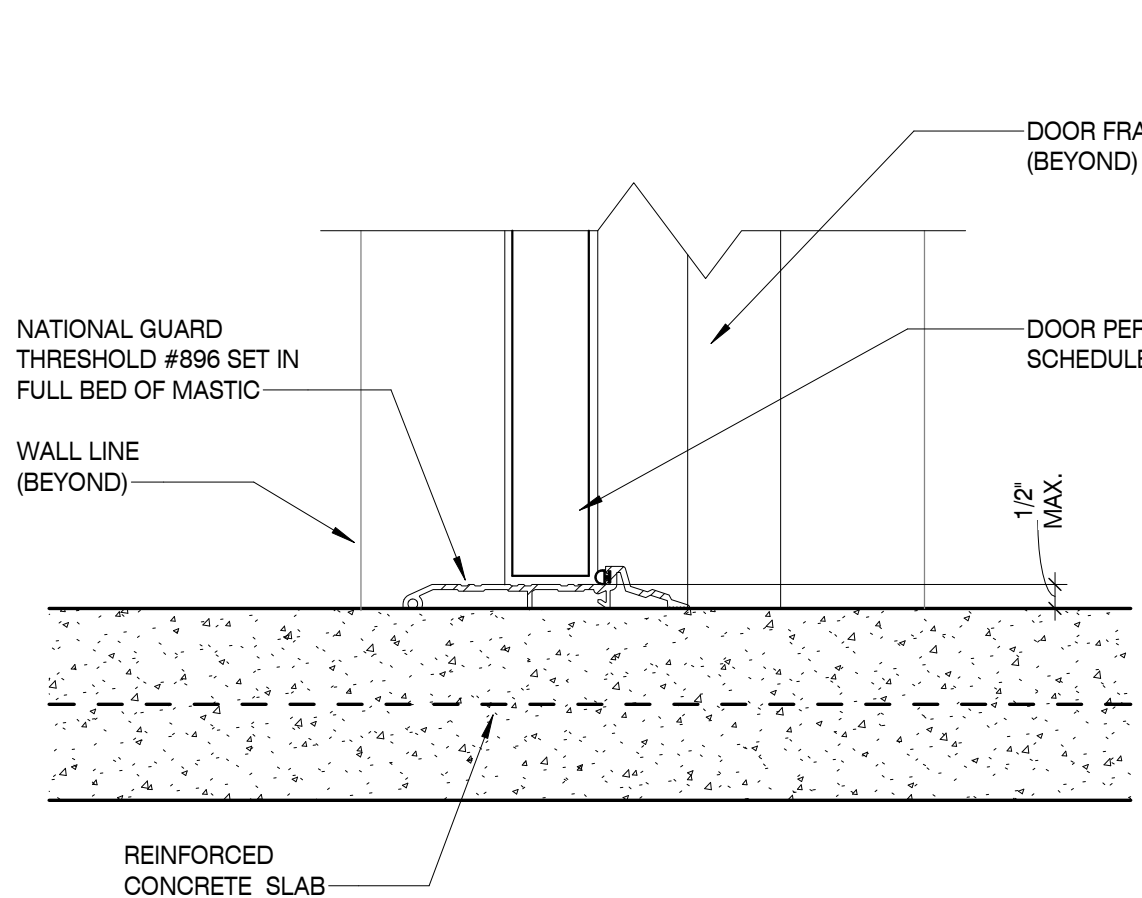

THRESHOLD DETAIL

SCALE : 3" = 1'-0"


4

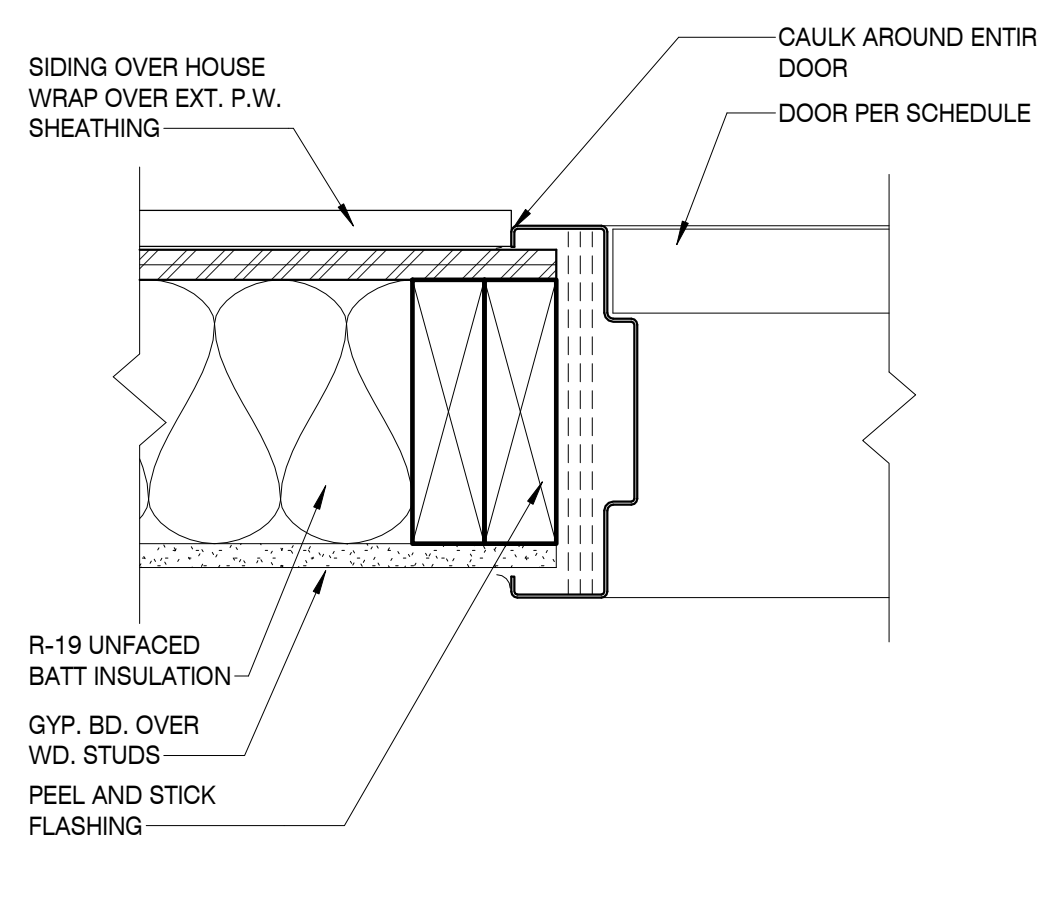

DOOR JAMB

SCALE : 3" = 1'-0"


5

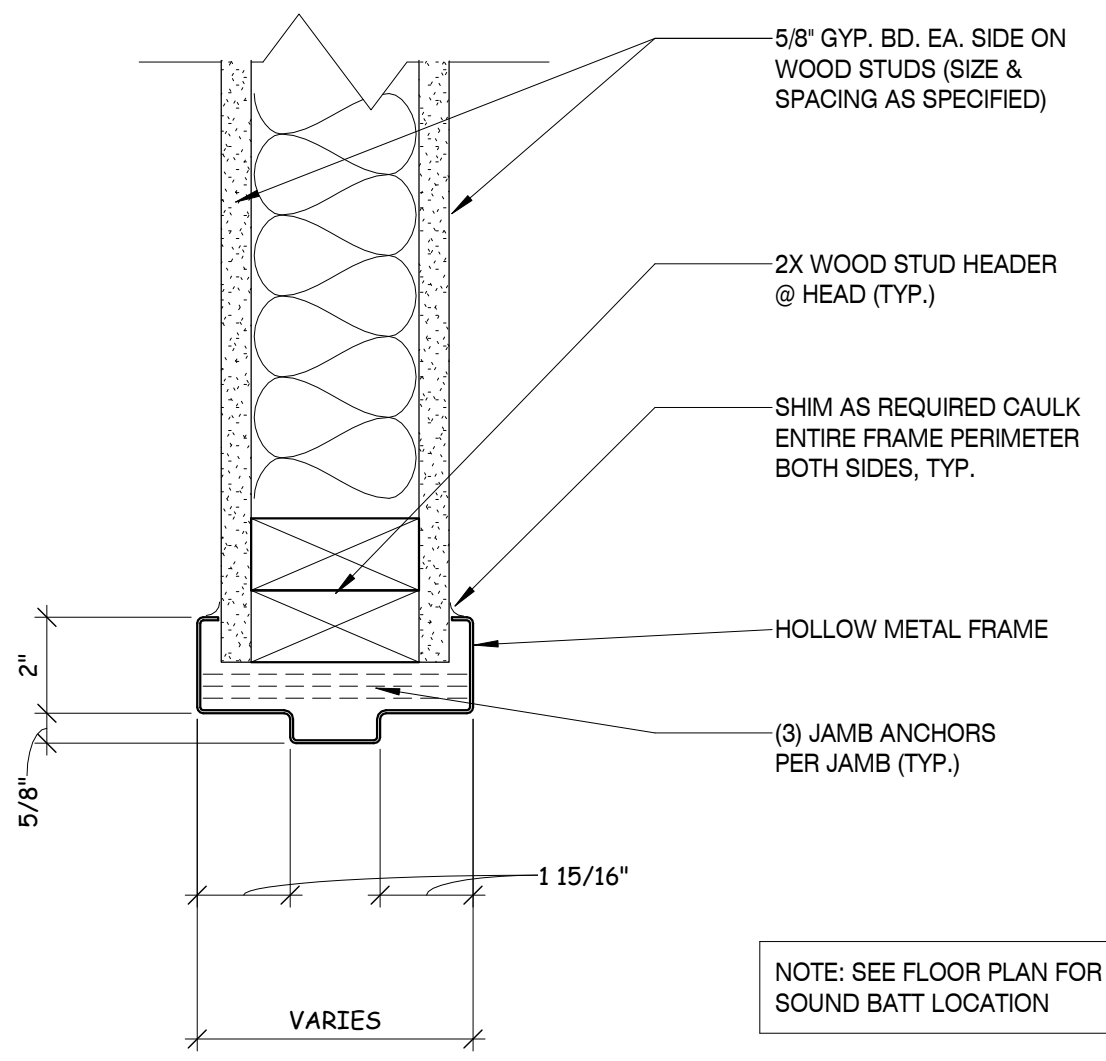

HEAD/JAMB DETAIL

SCALE : 3" = 1'-0"


6

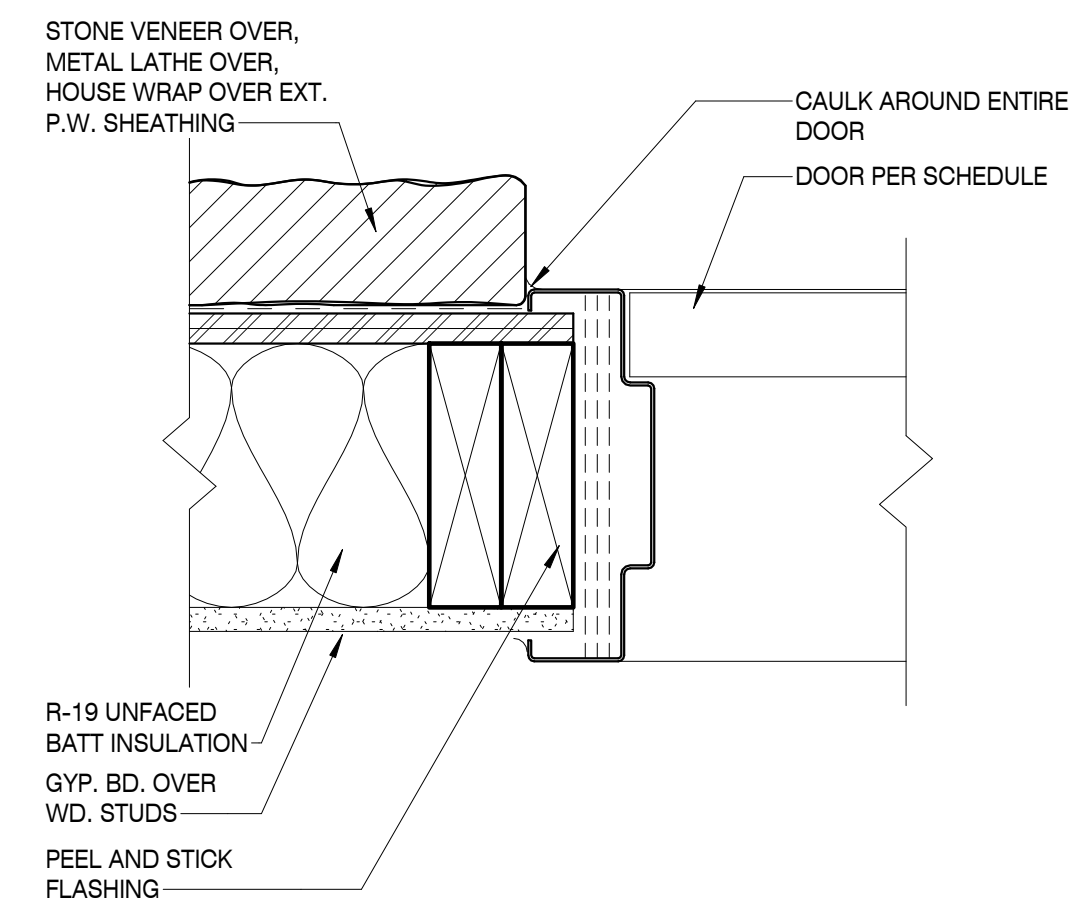

DOOR JAMB

SCALE : 3" = 1'-0"


7

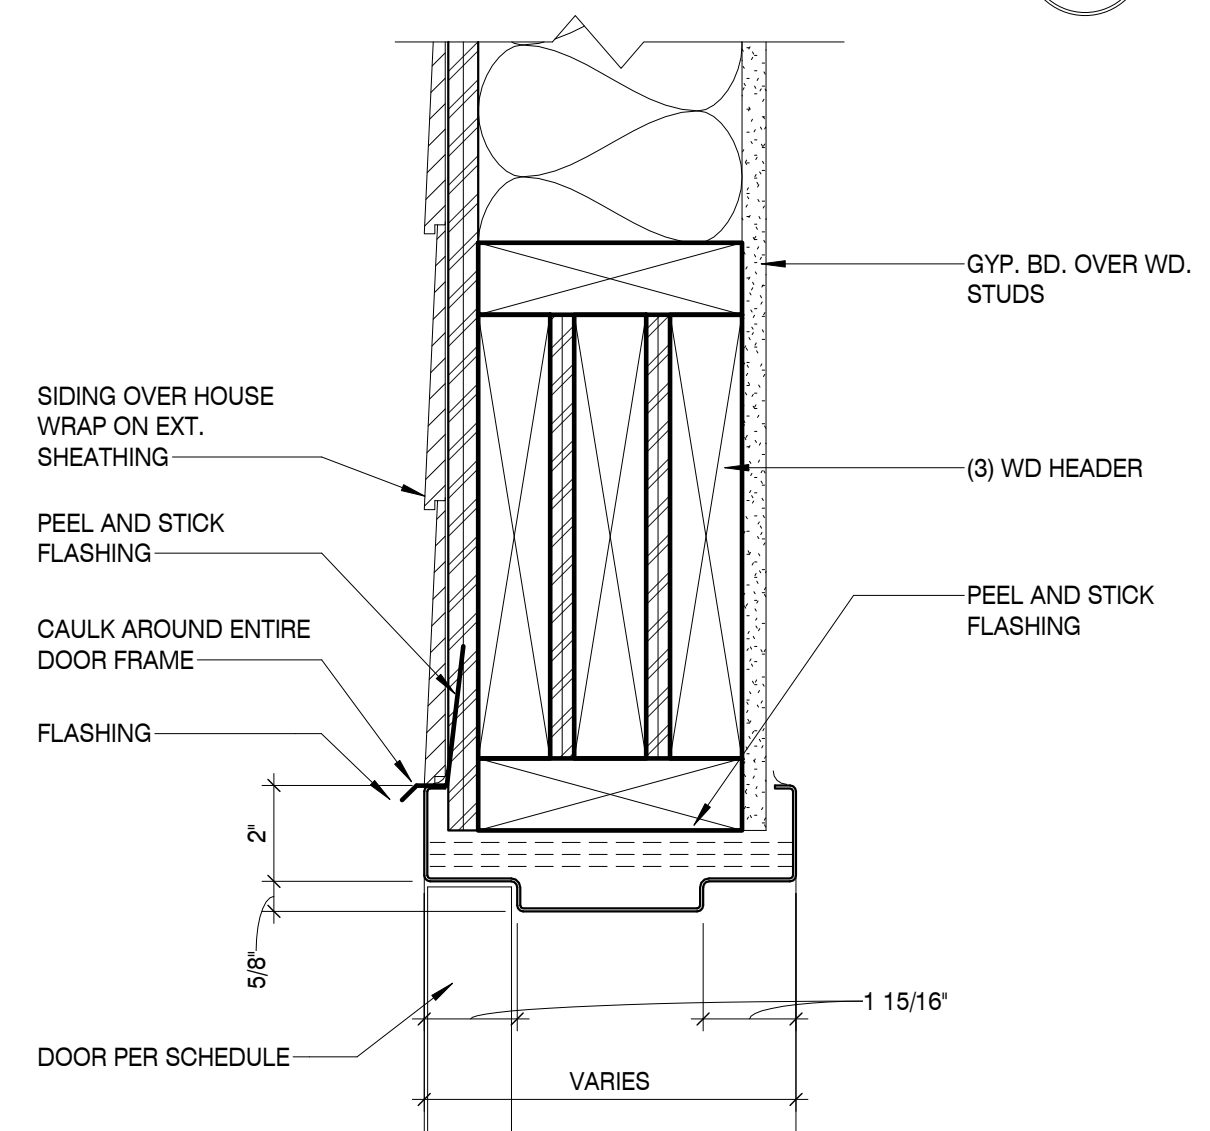

HEAD DETAIL

SCALE : 3" = 1'-0"


8

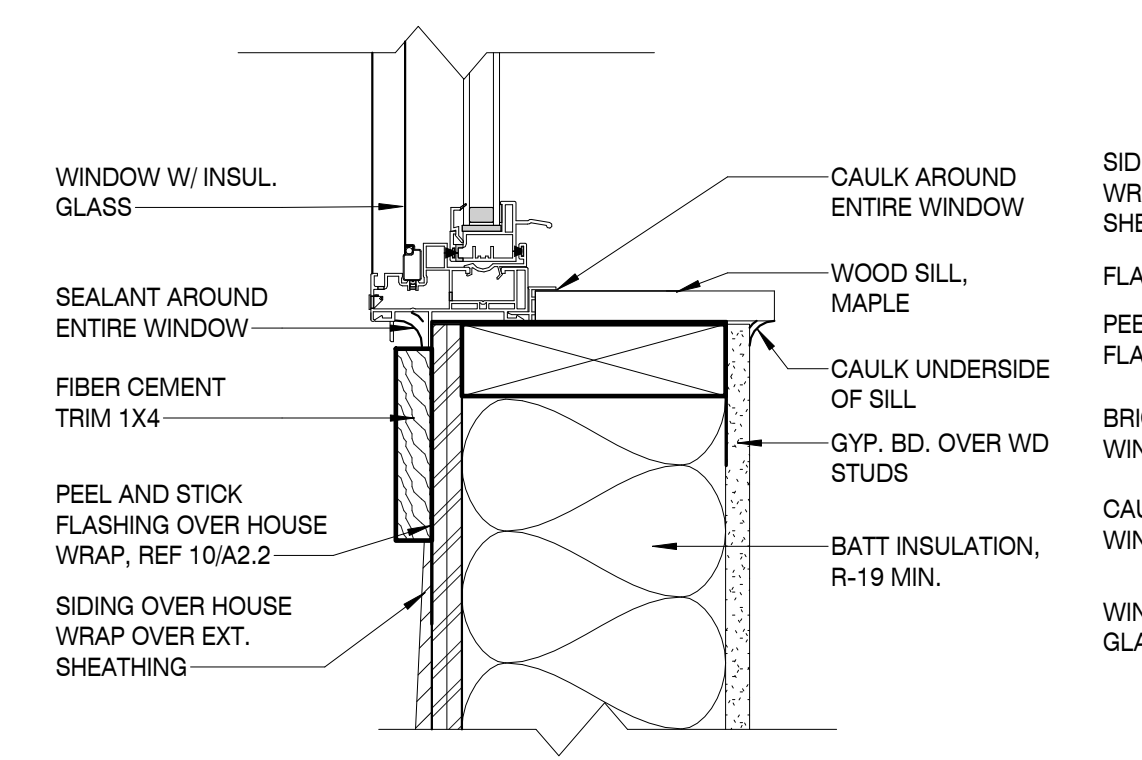

SILL DETAIL

SCALE : 3" = 1'-0"


9

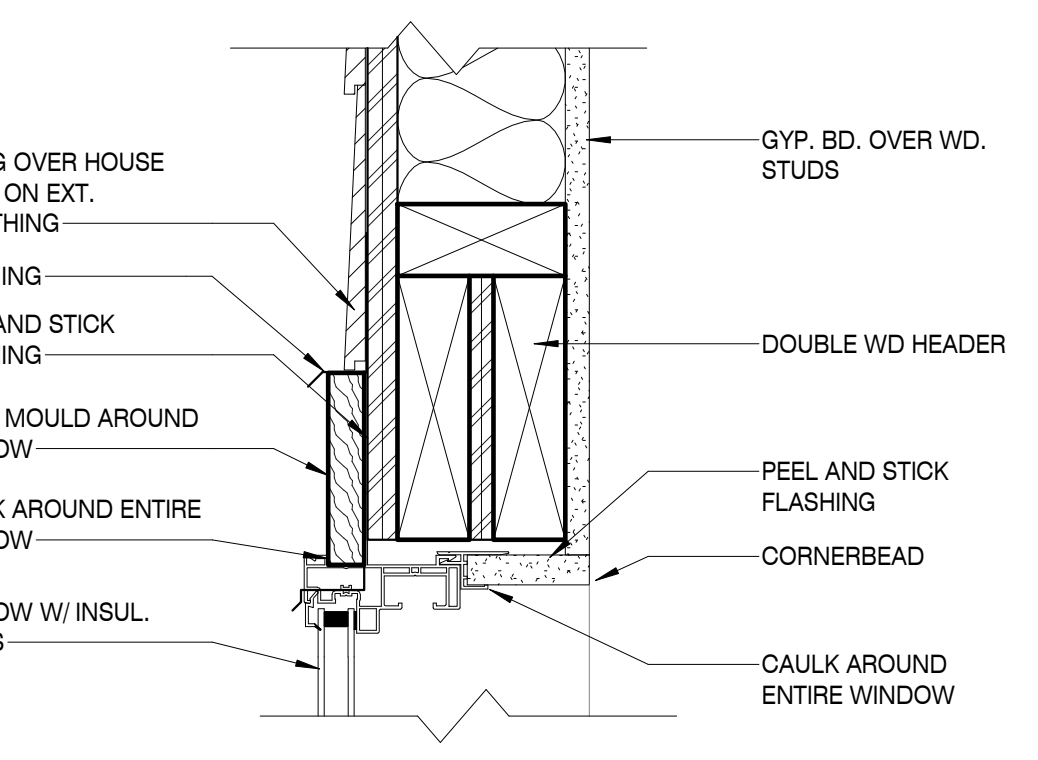

HEAD DETAIL

SCALE : 3" = 1'-0"


10

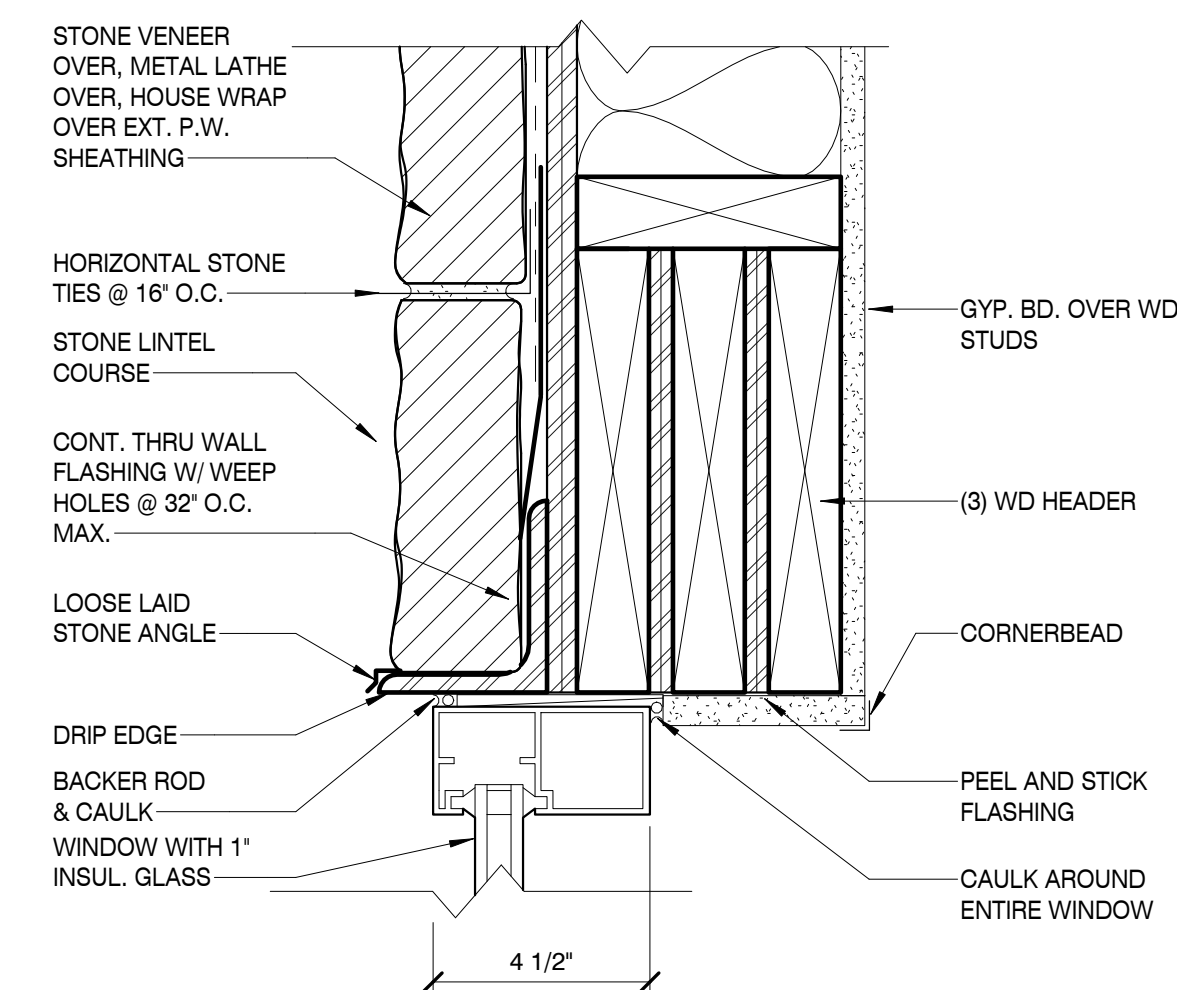

HEAD DETAIL

SCALE : 3" = 1'-0"


11

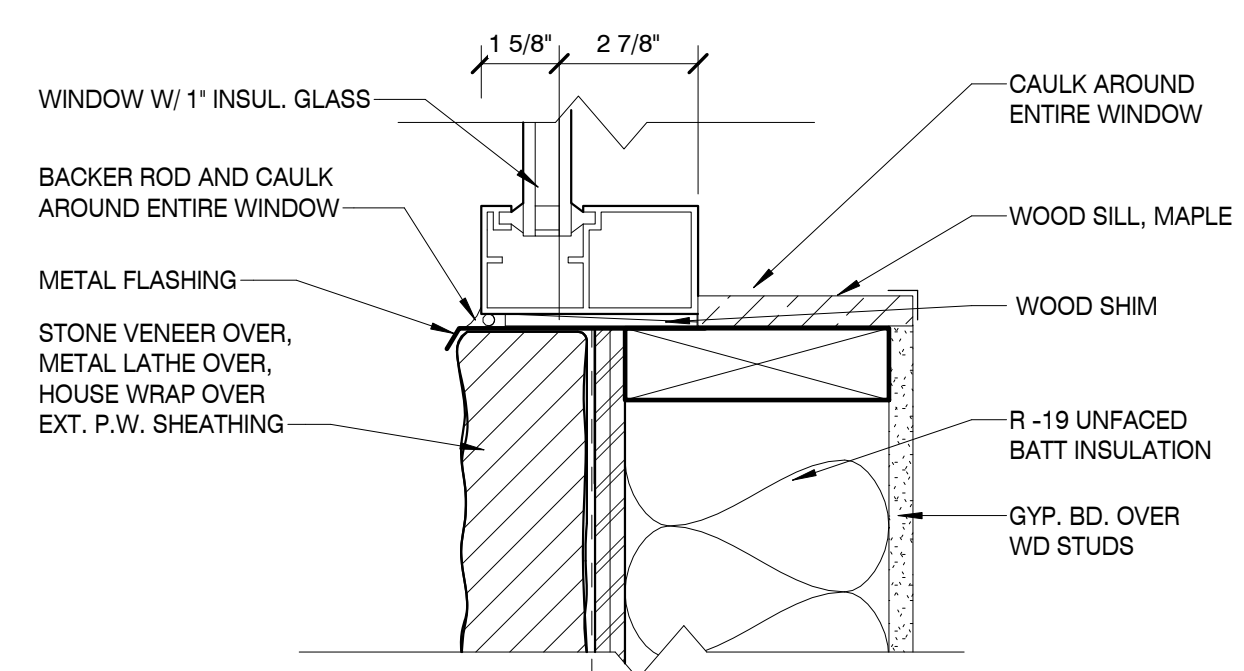

SILL DETAIL

SCALE : 3" = 1'-0"

12

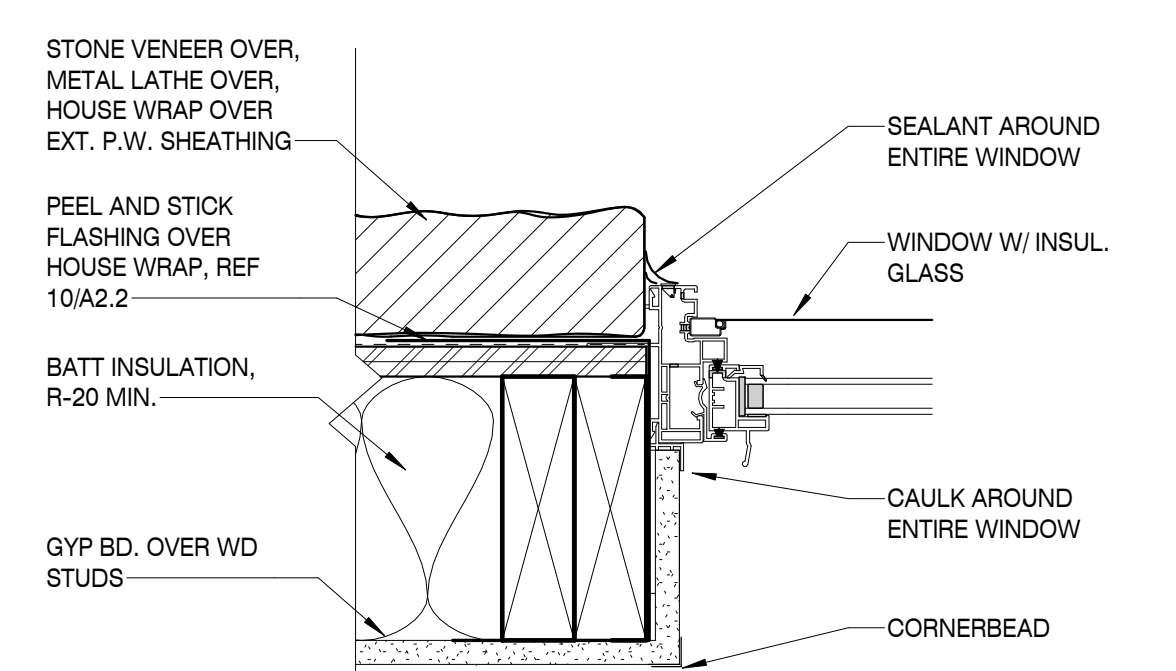

JAMB DETAIL

SCALE : 3" = 1'-0"

13

MBI

MBI COMPANIES INC.
100 COLONIAL CENTER SUITE 230
LAKE MARY, FL 32746
PHONE: (407) 585-0330
FAX: (407) 585-0336
WEB: mbicompanies.com
ARCHITECTURE NO.: AA26000828
INTERIORS NO.: IB26000665
CONSULTANT

SEAL

COPYRIGHT © MBI COMPANIES INC. 2019
THE DESIGN PROFESSIONAL DENIES ANY AND ALL RESPONSIBILITY AND LIABILITY FOR PROBLEMS WHICH ARISE FROM FAILURE TO FOLLOW THESE PLANS, SPECIFICATIONS AND THE DESIGN INTENT THEY CONVEY, OR PROBLEMS WHICH ARISE FROM OTHERS' FAILURE TO OBTAIN AND/OR FOLLOW THE DESIGN PROFESSIONAL'S GUIDANCE WITH RESPECT TO ANY ERRORS, OMISSIONS, INCONSISTENCIES, AMBIGUITIES OR CONFLICTS WHICH ARE ALLEGED.

PROJECT INFORMATION

PROJECT:

WESTWOOD AT WINTER HAVEN APARTMENTS

PROJECT ADDRESS:

Avenue G
Winter Haven, FL 36801
HUD# 067-35554

PROJECT NO.: 180688

ACTIVE DESIGN PHASE

☐ FOR REVIEW ONLY
☐ FOR PERMITTING ONLY
☐ SCHEMATIC DESIGN
☐ DESIGN DEVELOPMENT
☐ CONSTRUCTION BIDDING
☒ CONSTRUCTION DOCUMENTS
☐ AS-BUILT RECORD SET

REVISION INFORMATION

NO.	DATE	DESCRIPTION

SHEET INFORMATION

SHEET ISSUED: 03-25-19
DESIGNED BY: MES
DRAWN BY: AV
REVIEWED BY: CMG
SHEET TITLE:

PAVILION DOOR SCHEDULE & DETAILS

SHEET NO.:

A802