


C:\Users\jacob\Documents\180888_Annotation_insets\EA03.rvt
5/1/2015 3:16:53 PM

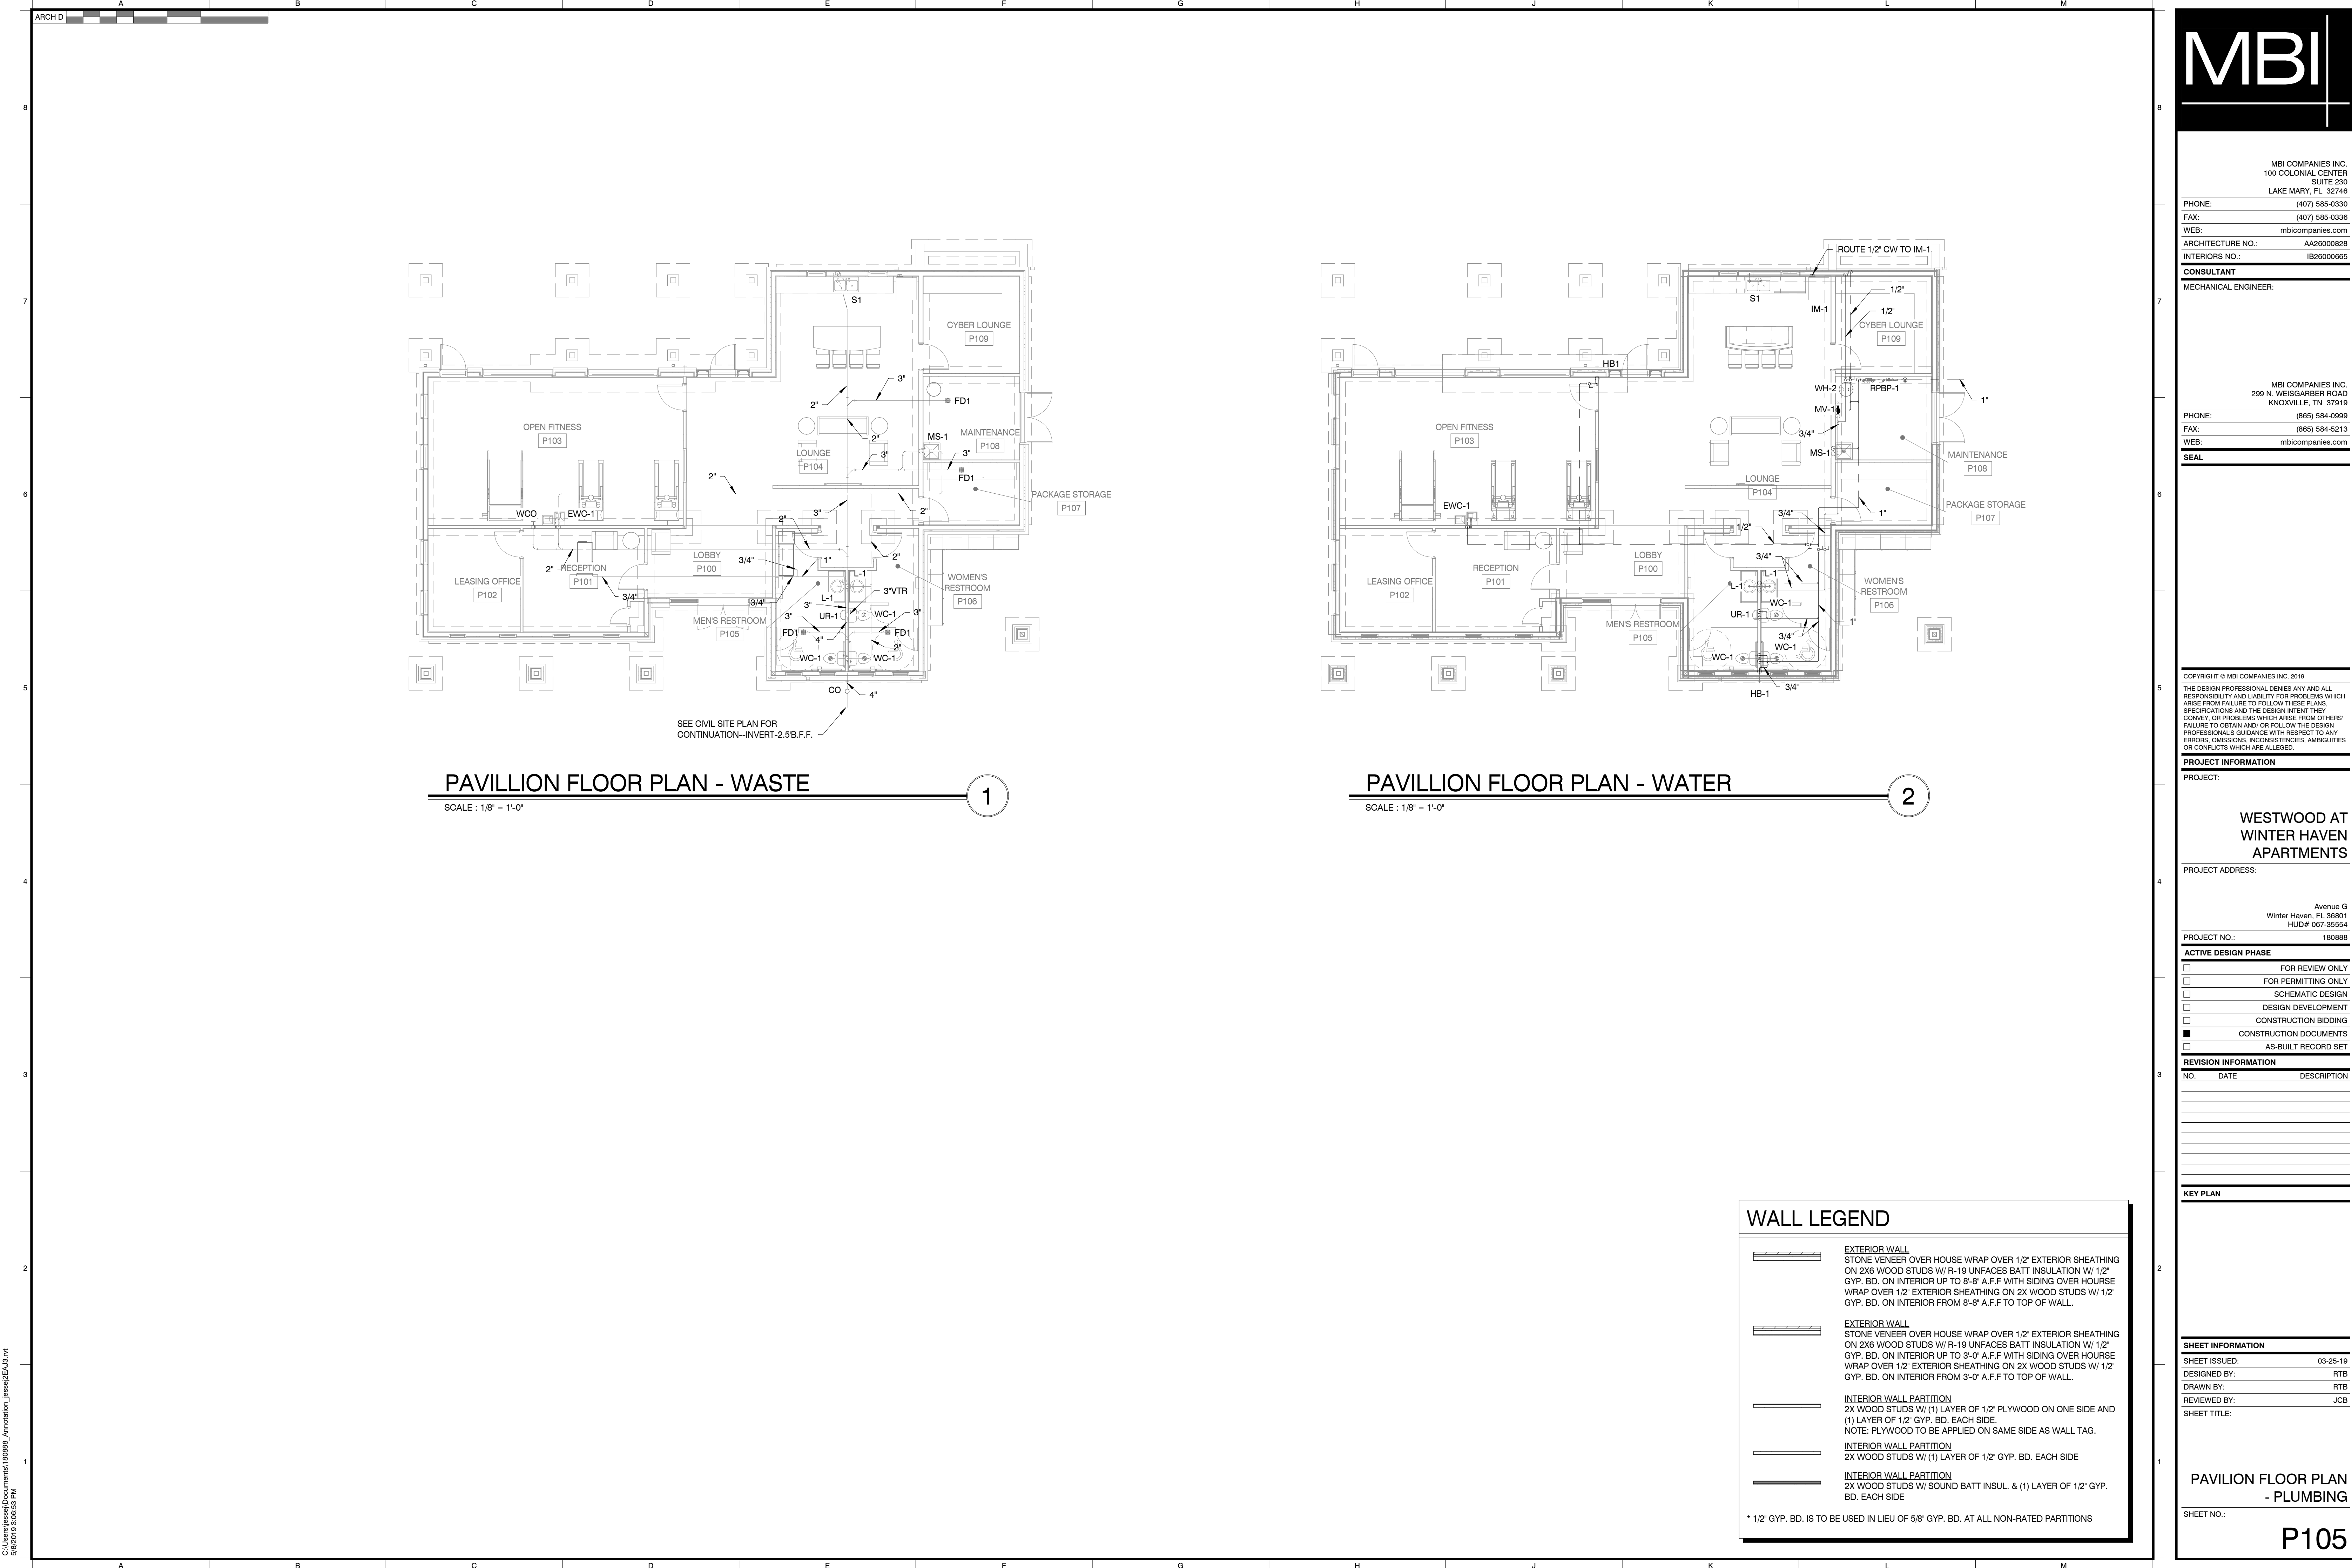

PAVILLION FLOOR PLAN - WASTE

SCALE : 1/8" = 1'-0"

1

PAVILLION FLOOR PLAN - WATER

SCALE : 1/8" = 1'-0"

2

WALL LEGEND

- EXTERIOR WALL
STONE VENEER OVER HOUSE WRAP OVER 1/2" EXTERIOR SHEATHING ON 2X6 WOOD STUDS W/ R-19 UNFACES BATT INSULATION W/ 1/2" GYP. BD. ON INTERIOR UP TO 8'-8" A.F.F WITH SIDING OVER HOURSE WRAP OVER 1/2" EXTERIOR SHEATHING ON 2X WOOD STUDS W/ 1/2" GYP. BD. ON INTERIOR FROM 8'-8" A.F.F TO TOP OF WALL.
- EXTERIOR WALL
STONE VENEER OVER HOUSE WRAP OVER 1/2" EXTERIOR SHEATHING ON 2X6 WOOD STUDS W/ R-19 UNFACES BATT INSULATION W/ 1/2" GYP. BD. ON INTERIOR UP TO 3'-0" A.F.F WITH SIDING OVER HOURSE WRAP OVER 1/2" EXTERIOR SHEATHING ON 2X WOOD STUDS W/ 1/2" GYP. BD. ON INTERIOR FROM 3'-0" A.F.F TO TOP OF WALL.
- INTERIOR WALL PARTITION
2X WOOD STUDS W/ (1) LAYER OF 1/2" PLYWOOD ON ONE SIDE AND (1) LAYER OF 1/2" GYP. BD. EACH SIDE.
NOTE: PLYWOOD TO BE APPLIED ON SAME SIDE AS WALL TAG.
- INTERIOR WALL PARTITION
2X WOOD STUDS W/ (1) LAYER OF 1/2" GYP. BD. EACH SIDE
- INTERIOR WALL PARTITION
2X WOOD STUDS W/ SOUND BATT INSUL. & (1) LAYER OF 1/2" GYP. BD. EACH SIDE

* 1/2" GYP. BD. IS TO BE USED IN LIEU OF 5/8" GYP. BD. AT ALL NON-RATED PARTITIONS

MBI

MBI COMPANIES INC.
100 COLONIAL CENTER SUITE 230
LAKE MARY, FL 32746
PHONE: (407) 585-0330
FAX: (407) 585-0336
WEB: mbicompanies.com
ARCHITECTURE NO.: AA26000828
INTERIORS NO.: IB26000665

CONSULTANT
MECHANICAL ENGINEER:

MBI COMPANIES INC.
298 N. WEISGARBER ROAD
KNOXVILLE, TN 37919
PHONE: (865) 584-0999
FAX: (865) 584-5213
WEB: mbicompanies.com

SEAL

COPYRIGHT © MBI COMPANIES INC. 2019
THE DESIGN PROFESSIONAL DENIES ANY AND ALL RESPONSIBILITY AND LIABILITY FOR PROBLEMS WHICH ARISE FROM FAILURE TO FOLLOW THESE PLANS, SPECIFICATIONS AND THE DESIGN INTENT THEY CONVEY, OR PROBLEMS WHICH ARISE FROM OTHERS' FAILURE TO OBTAIN AND/ OR FOLLOW THE DESIGN PROFESSIONAL'S GUIDANCE WITH RESPECT TO ANY ERRORS, OMISSIONS, INCONSISTENCIES, AMBIGUITIES OR CONFLICTS WHICH ARE ALLEGED.

PROJECT INFORMATION

PROJECT:

WESTWOOD AT
WINTER HAVEN
APARTMENTS

PROJECT ADDRESS:

Avenue G
Winter Haven, FL 36801
HUD# 067-35554

PROJECT NO.: 180888

- ACTIVE DESIGN PHASE
- ☐ FOR REVIEW ONLY
- ☐ FOR PERMITTING ONLY
- ☐ SCHEMATIC DESIGN
- ☐ DESIGN DEVELOPMENT
- ☐ CONSTRUCTION BIDDING
- ☒ CONSTRUCTION DOCUMENTS
- ☐ AS-BUILT RECORD SET

REVISION INFORMATION

NO.	DATE	DESCRIPTION

KEY PLAN

SHEET INFORMATION

SHEET ISSUED: 03-25-19
DESIGNED BY: RTB
DRAWN BY: RTB
REVIEWED BY: JCB
SHEET TITLE:

PAVILLION FLOOR PLAN
- PLUMBING

SHEET NO.:

P105