

5885 Lakehurst Drive  
Orlando, Florida 32819

## A black and white architectural rendering of a modern multi-story residential building complex. The building features a mix of brick and light-colored paneling, with numerous windows and balconies. Palm trees and other landscaping are planted along the front of the property. In the foreground, a paved road and a sidewalk are visible, with several people walking and a car parked. The sky is cloudy, and pine branches are visible in the top corners of the frame.

941 Lake Baldwin Lane  
Orlando, FL 32814  
(407) 896-0594


A map of Orlando, Florida, with a black dot indicating the location of the Florida Center. The map shows major roads including I-4, I-95, SR 408, SR 168, and SR 170. Landmarks such as Universal Orlando Resort, Sand Lake, Tangelo Park, and various shopping centers are labeled. The Florida Center is located near the intersection of SR 408 and SR 168, south of Sand Lake and east of Universal Orlando Resort.

GTU-01





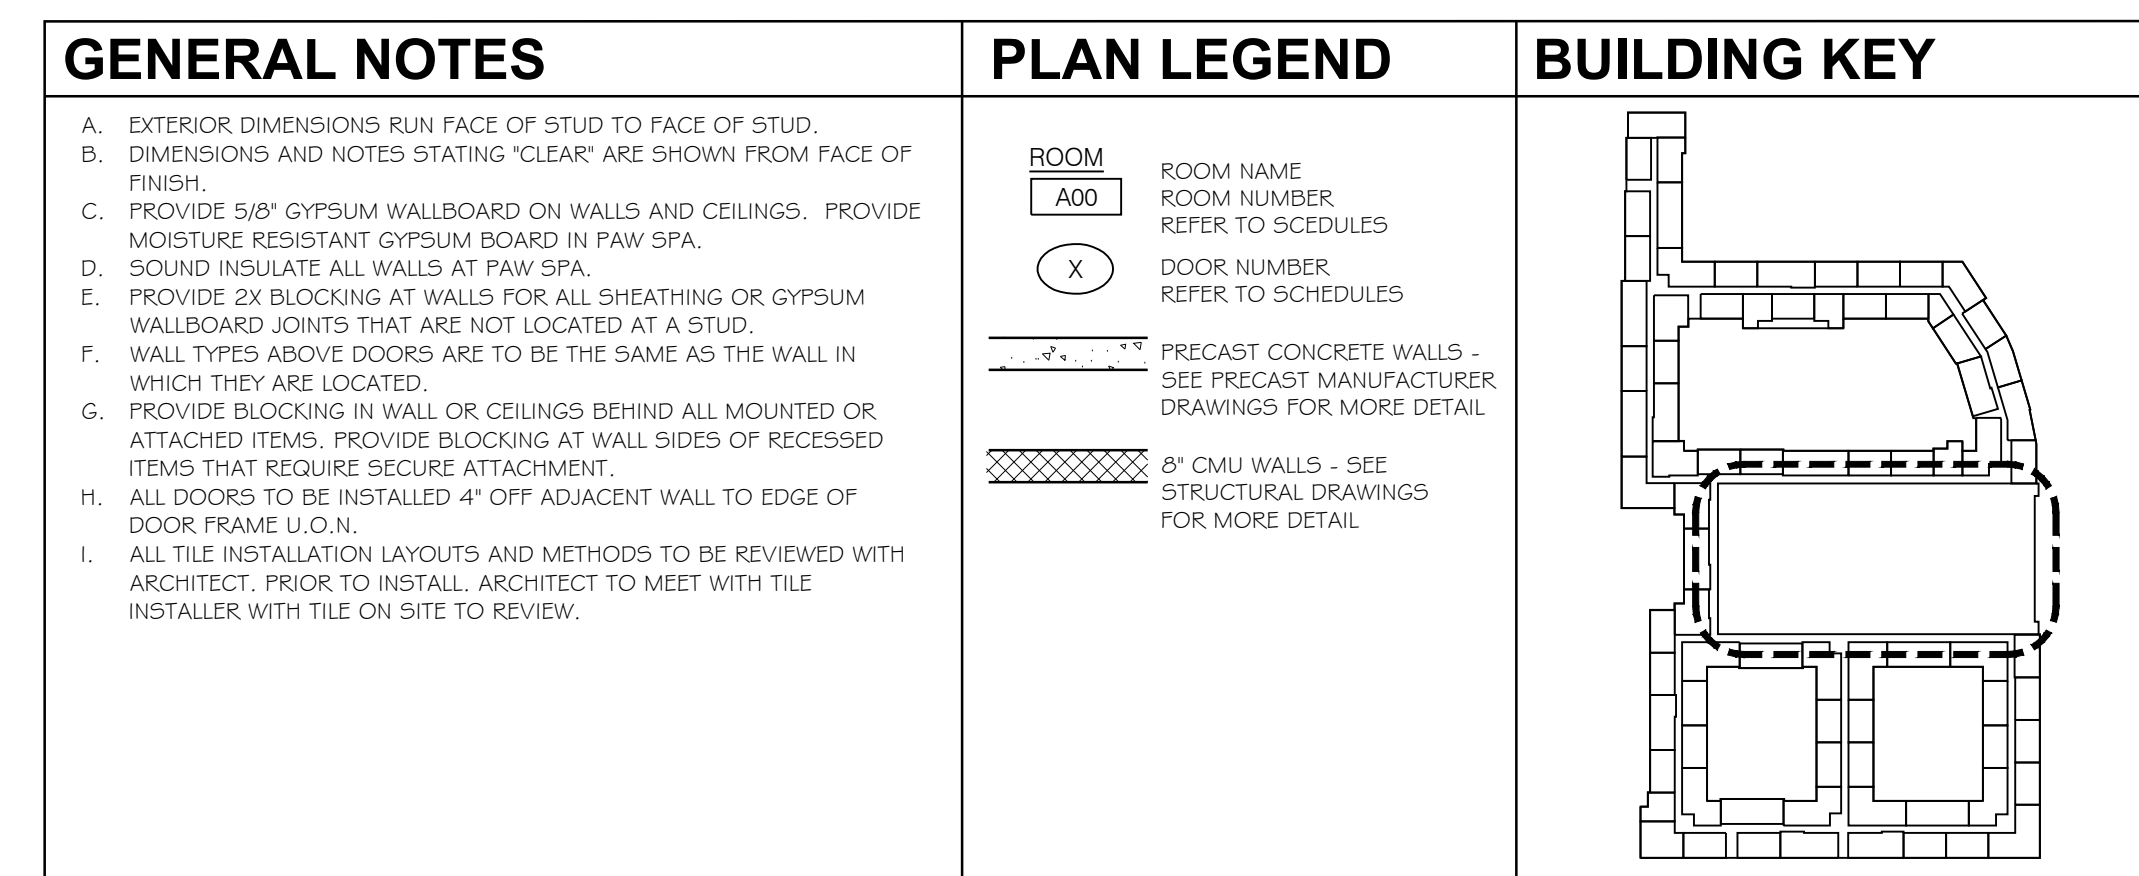

[illegible]

14414 Detroit Ave., #306  
Lakewood, Ohio 44107  
216-221-9021

**SILVER HILLS**  
DIVERSIFIED COMMERCIAL REAL ESTATE  
DEVELOPMENT • CAPITAL TRANSACTIONS • ASSET MANAGEMENT

**SILVER HILLS A  
UNIVERSA**

**Phase One -  
Parking Garage**  
5885 Lakehurst Drive  
Orlando, Florida 32819


Drawing Title

**GARAGE GROUND  
FLOOR PLAN**

Date 04-14-2020	Project 19-070
Drawn by	Drawing Number  GA1-01
Checked by SMD / AND	
Approved SMD	
File Name	

T:\2019\19-070-Edwards-Mendelson-Orderville Construction Documents\1 CAD\FABRICATION GARAGE\19-070 - G41-01 Garage Ground Floor.dwg



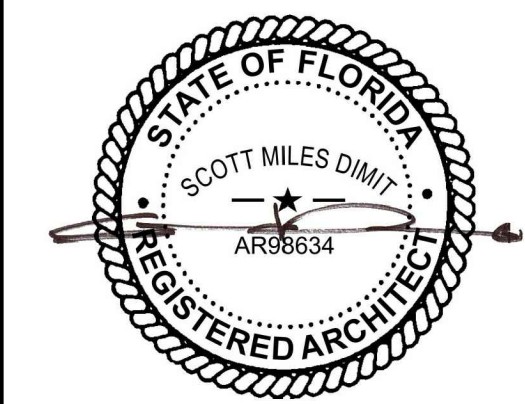



### GENERAL NOTES

- EXTERIOR DIMENSIONS RUN FACE OF STUD TO FACE OF STUD.
- DIMENSIONS AND NOTES STATING 'CLEAR' ARE SHOWN FROM FACE OF FINISH.
- PROVIDE 5/8" GYPSUM WALLBOARD ON WALLS AND CEILINGS. PROVIDE MOISTURE RESISTANT GYPSUM BOARD IN PAW SPA.
- SOUND INSULATE ALL WALLS AT PAW SPA.
- PROVIDE 2X BLOCKING AT WALLS FOR ALL SHEATHING OR GYPSUM WALLBOARD JOINTS THAT ARE NOT LOCATED AT A STUD.
- WALL TYPES ABOVE DOORS ARE TO BE THE SAME AS THE WALL IN WHICH THEY ARE LOCATED.
- PROVIDE BLOCKING IN WALL OR CEILINGS BEHIND ALL MOUNTED OR ATTACHED ITEMS. PROVIDE BLOCKING AT WALL SIDES OF RECESSED ITEMS THAT REQUIRE SECURE ATTACHMENT.
- ALL DOORS TO BE INSTALLED 4" OFF ADJACENT WALL TO EDGE OF DOOR FRAME U.O.A.
- ALL TILE INSTALLATION LAYOUTS AND METHODS TO BE REVIEWED WITH ARCHITECT. PRIOR TO INSTALL. ARCHITECT TO MEET WITH TILE INSTALLER WITH TILE ON SITE TO REVIEW.


### PLAN LEGEND

ROOM	ROOM NAME
A00	ROOM NUMBER REFER TO SCHEDULES
X	DOOR NUMBER REFER TO SCHEDULES
---	PRECAST CONCRETE WALLS - SEE PRECAST MANUFACTURER DRAWINGS FOR MORE DETAIL
---	8" CMU WALLS - SEE STRUCTURAL DRAWINGS FOR MORE DETAIL


### BUILDING KEY

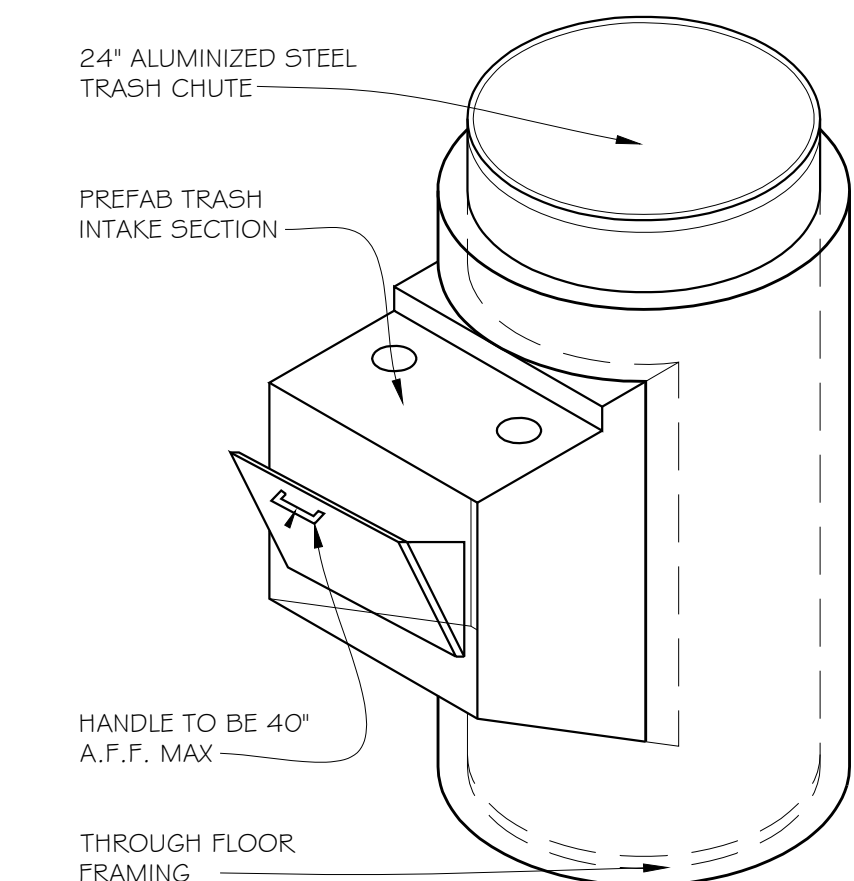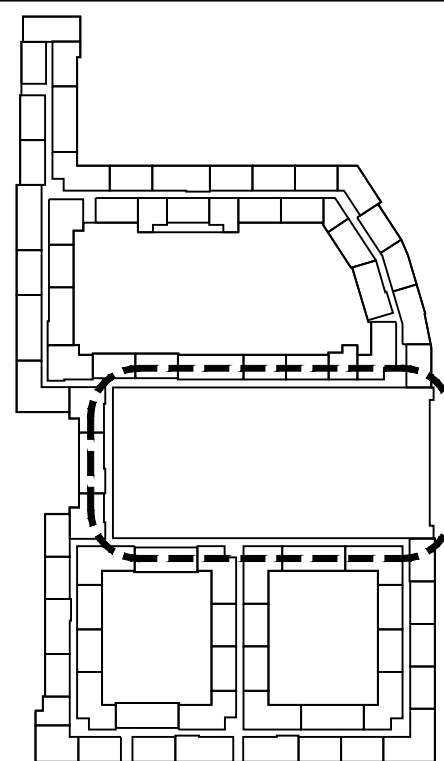


5  
TYPICAL TRASH CHUTE DOOR  
SCALE: 3/4" = 1'-0"

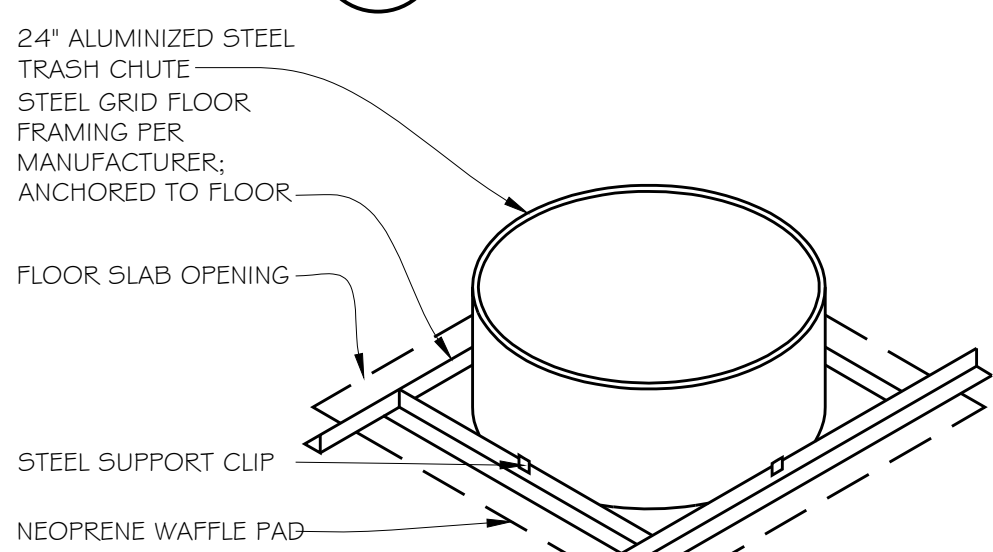


4  
TYPICAL TRASH CHUTE SUPPORT  
SCALE: 3/4" = 1'-0"

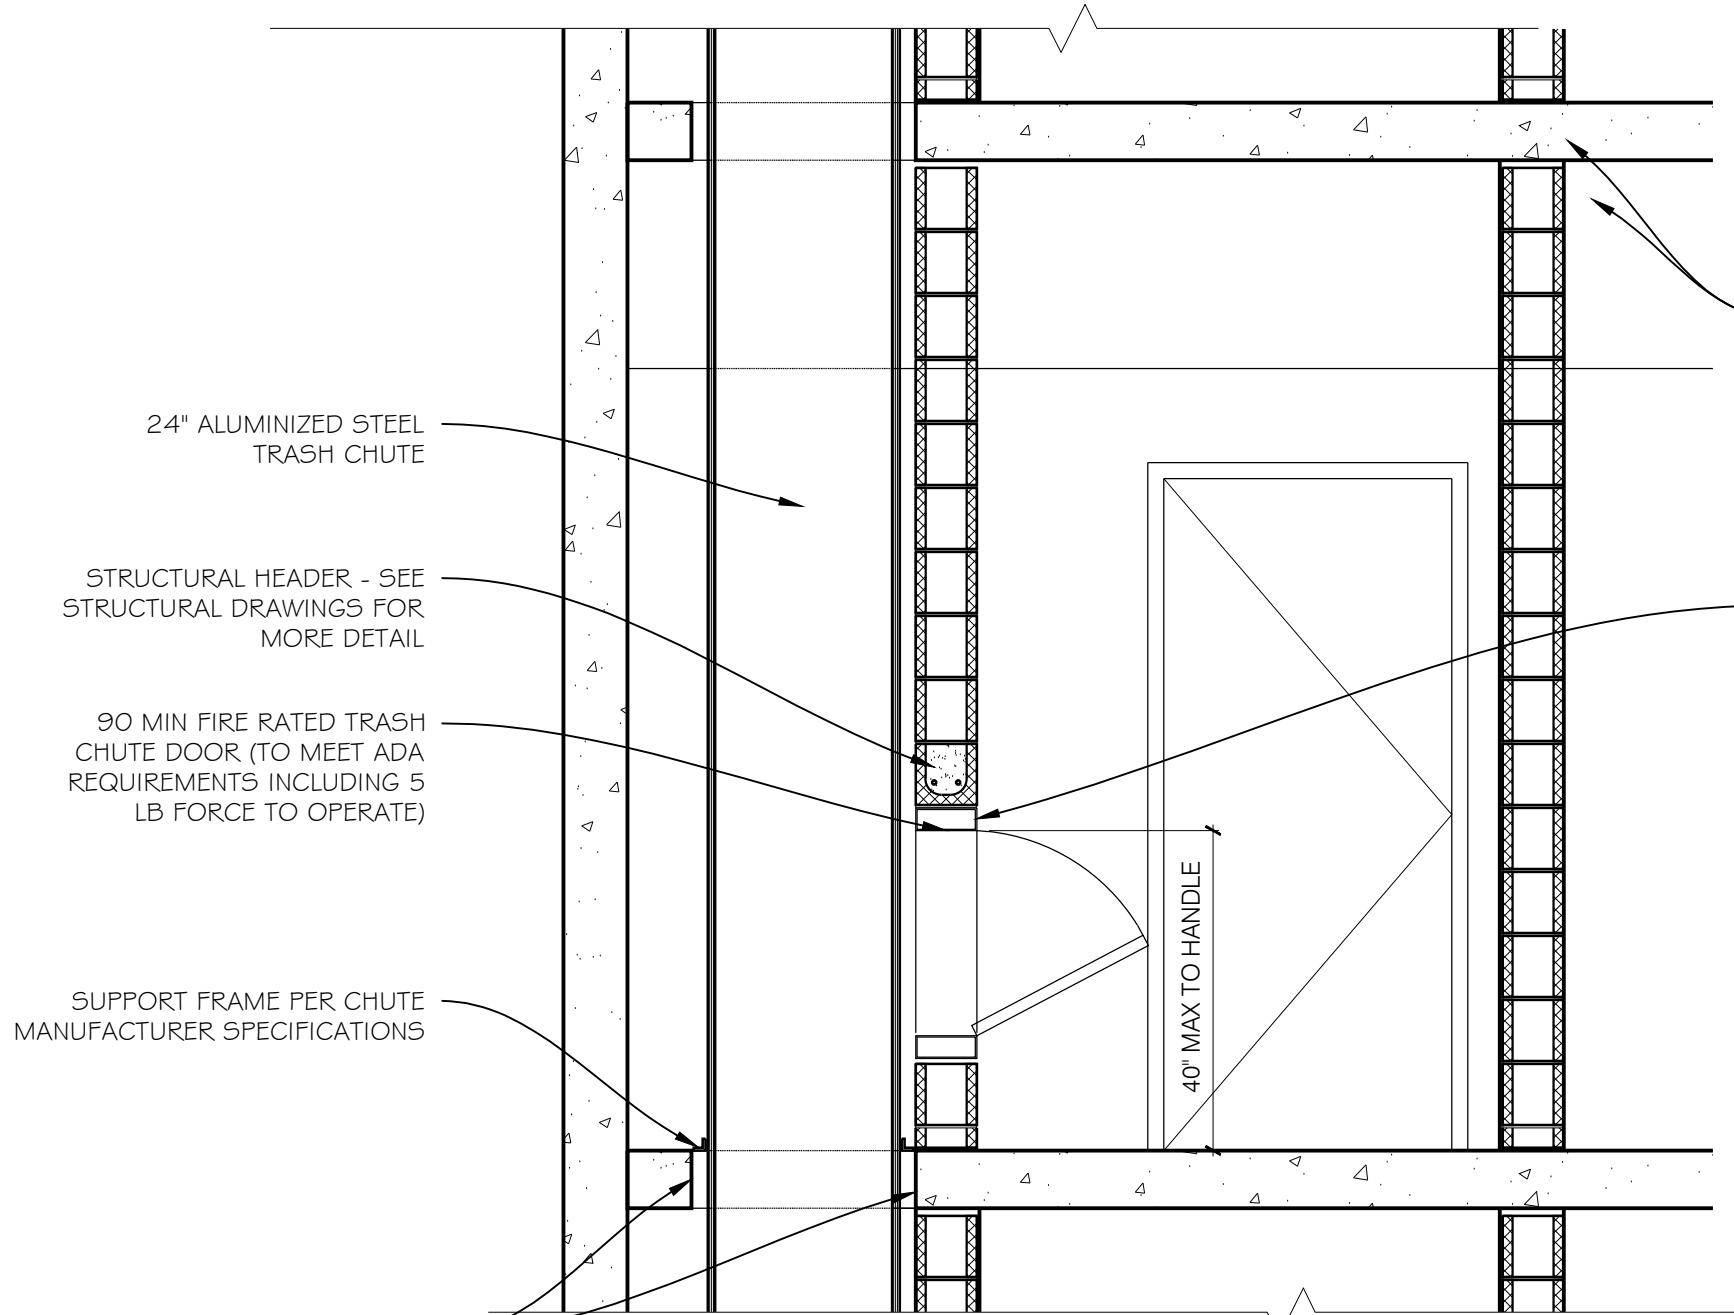


3  
TYPICAL TRASH CHUTE SECTION  
SCALE: 1/2" = 1'-0"

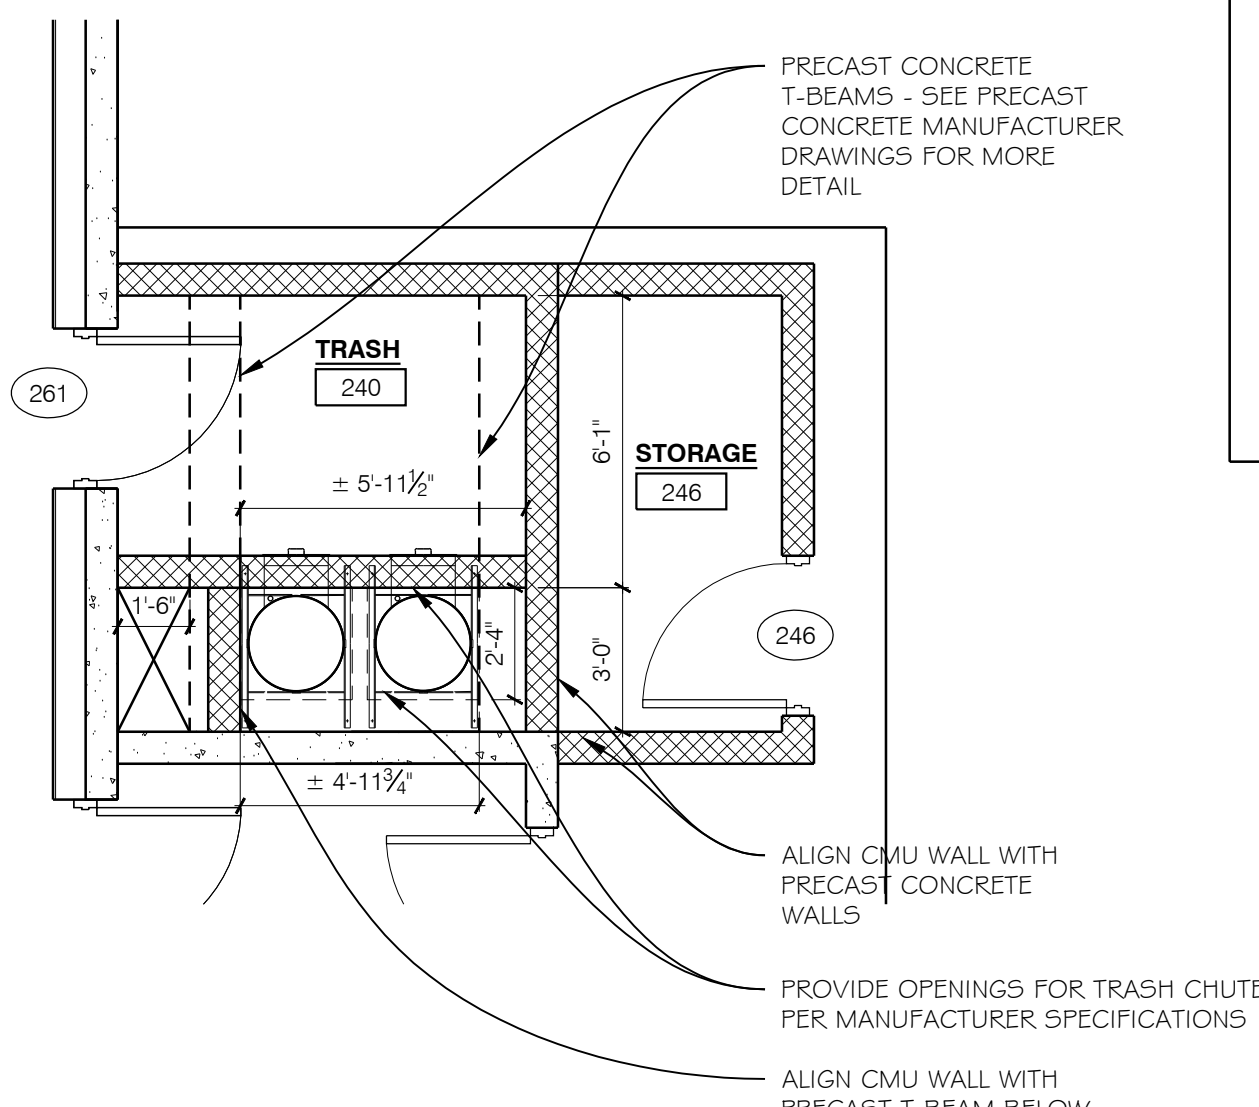

2  
TYPICAL TRASH CHUTE ROOM ENLARGED PLAN  
SCALE: 1/4" = 1'-0"

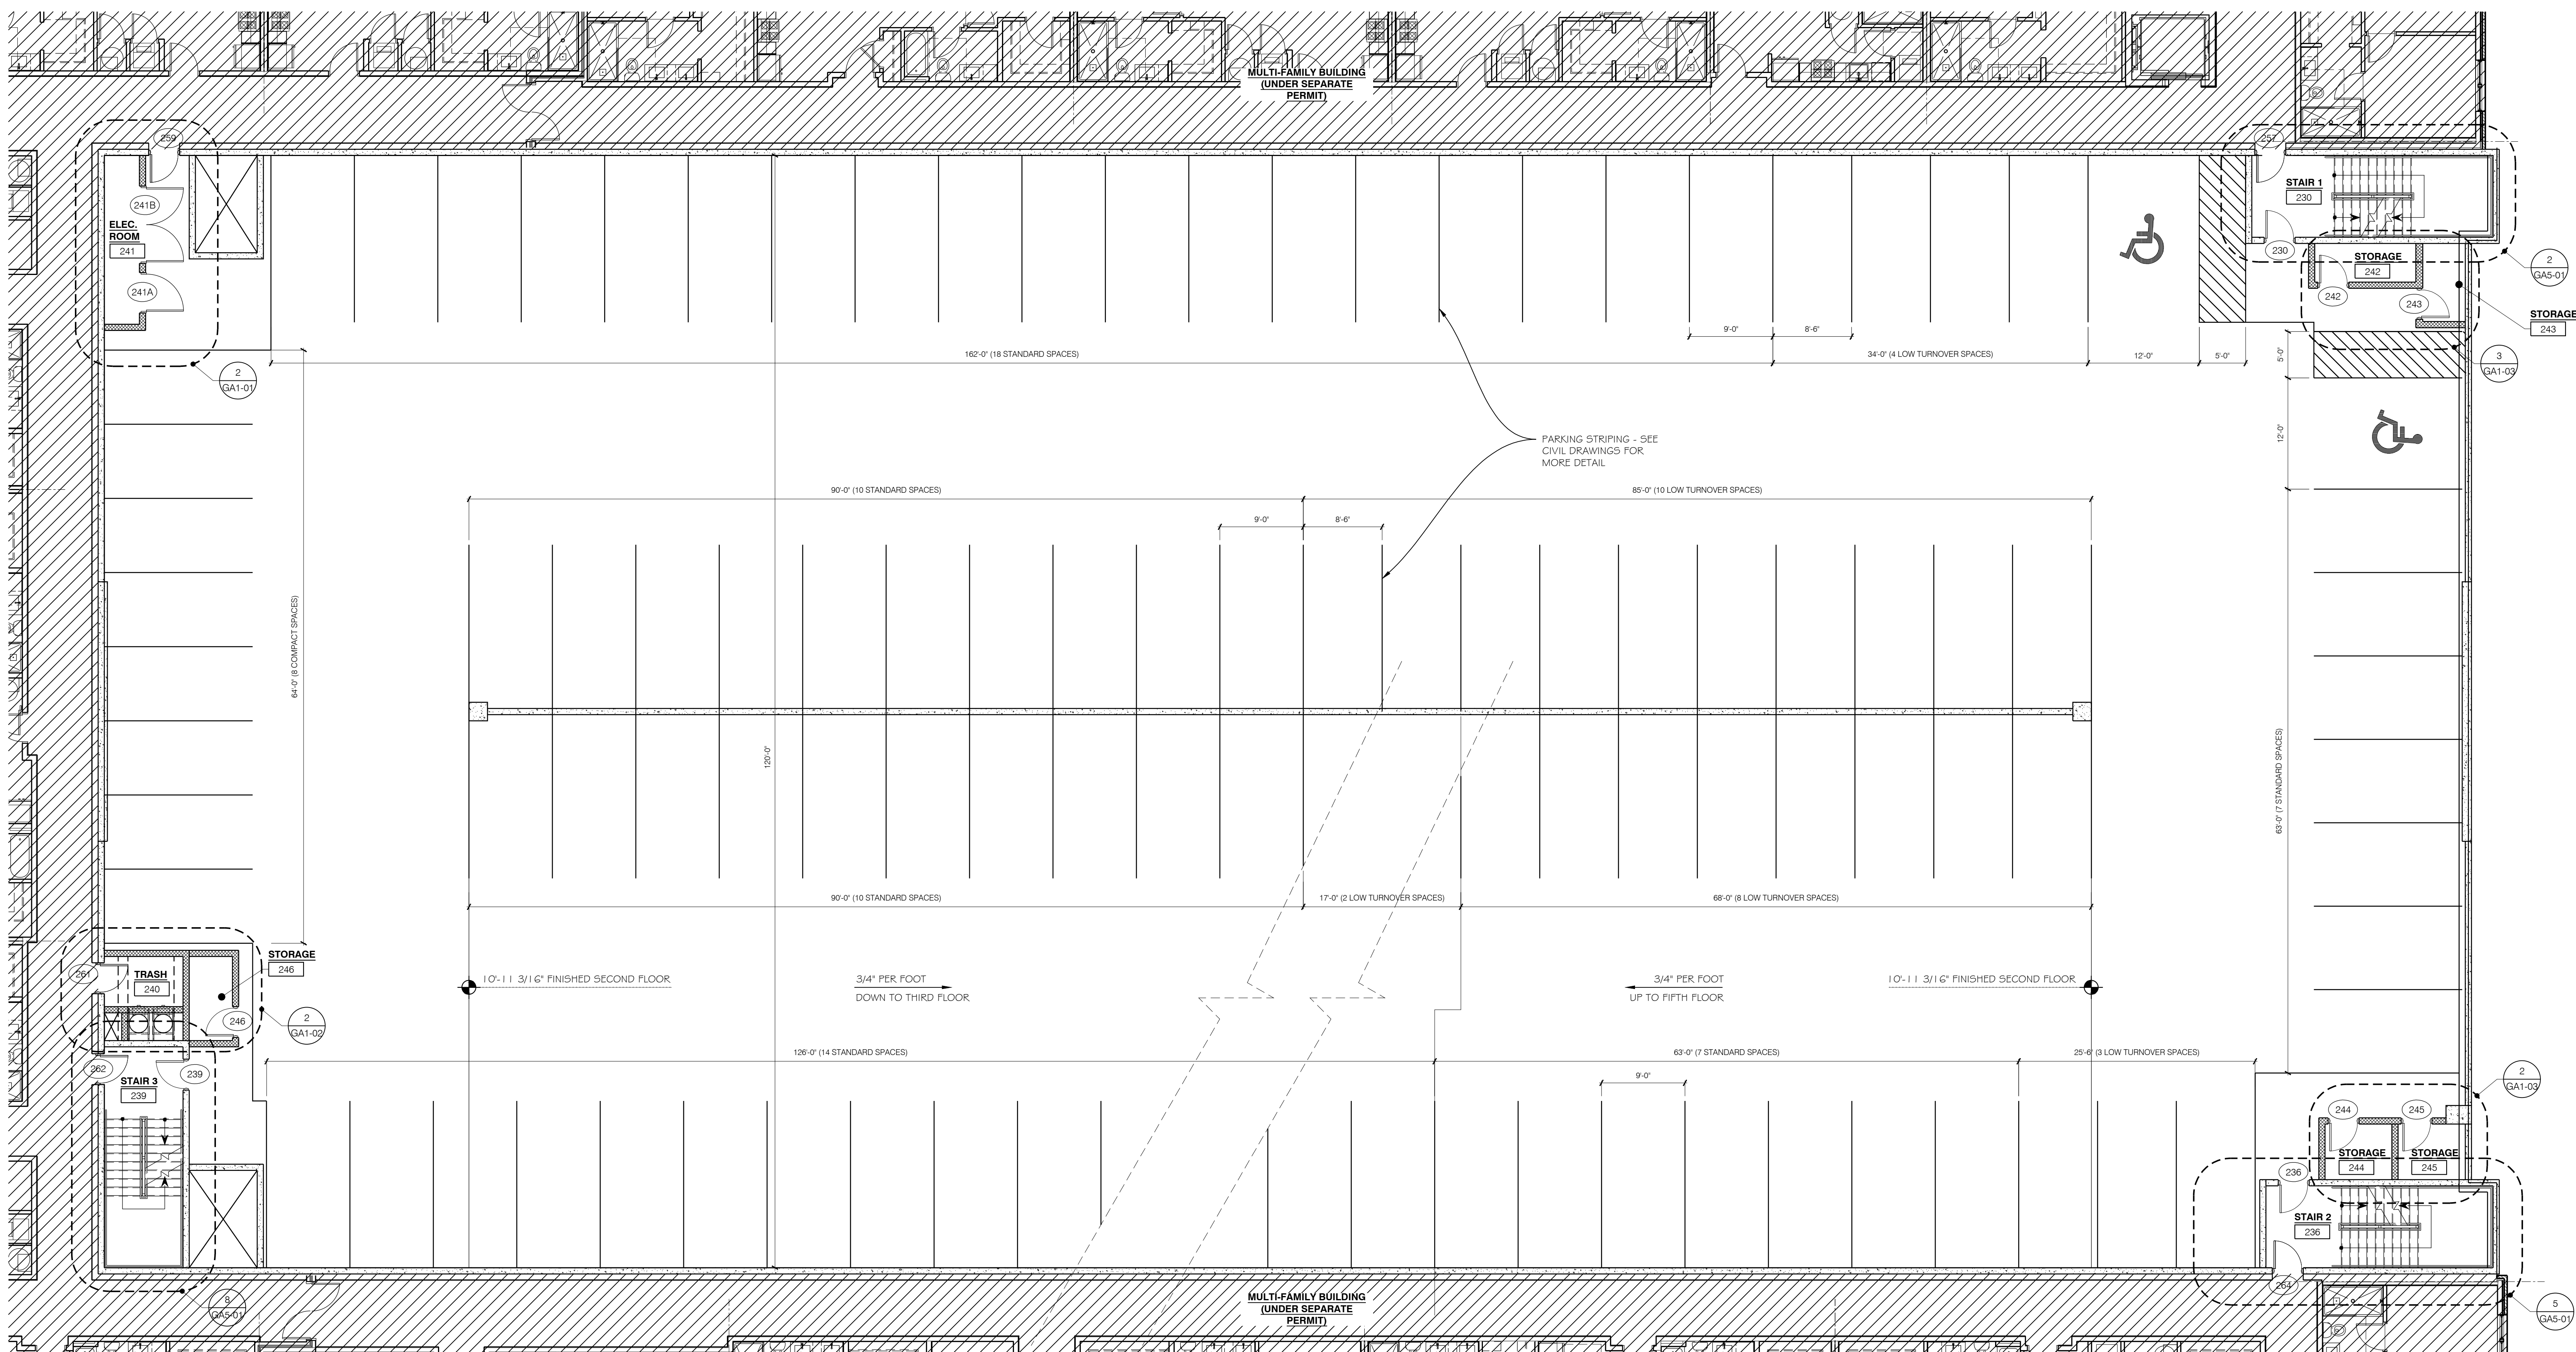

1  
GA1-02  
GARAGE SECOND FLOOR PLAN  
SCALE: 1/8" = 1'-0"

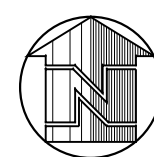

Issues: Date: By:  
BUILDING PERMIT 02-26-20 SMD  
CONSTRUCTION ISSUE 04-14-20 SMD

**DIMIT**  
ARCHITECTS  
architecture • interiors • urban design

14414 Detroit Ave., #306  
Lakewood, Ohio 44107  
216-221-9021

EDWARDS COMMUNITIES

SILVER HILLS  
DIVERSIFIED COMMERCIAL REAL ESTATE  
DEVELOPMENT • CAPITAL TRANSACTIONS • ASSET MANAGEMENT





**SILVER HILLS AT  
UNIVERSAL**

Phase One -  
Parking Garage  
5885 Lakehurst Drive  
Orlando, Florida 32819

Drawing Title  
**GARAGE SECOND  
FLOOR PLAN**

Date: 04-14-2020 Project: 19-070  
Drawn by: Drawing Number:  
Checked by: SMD / AND GA1-02  
Approved: SMD  
File Name:



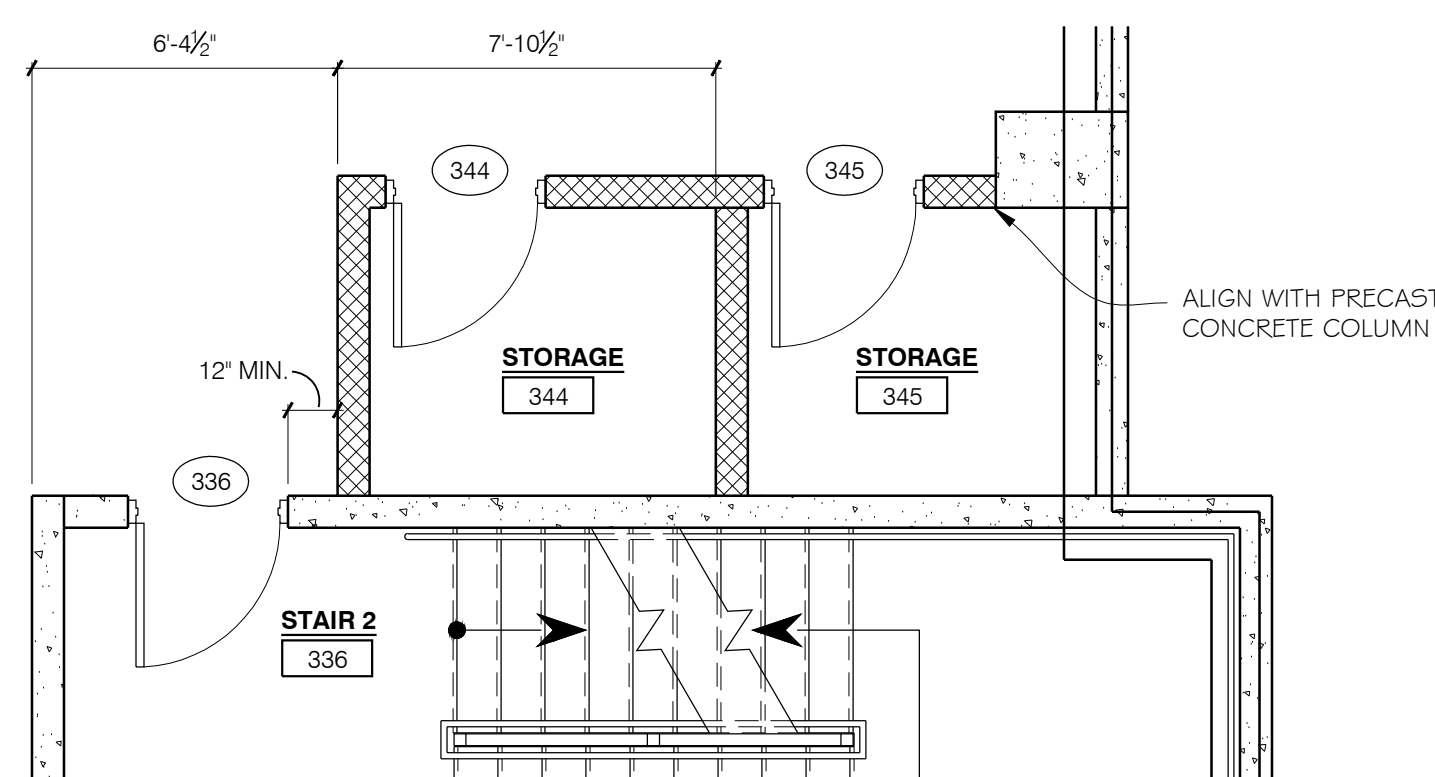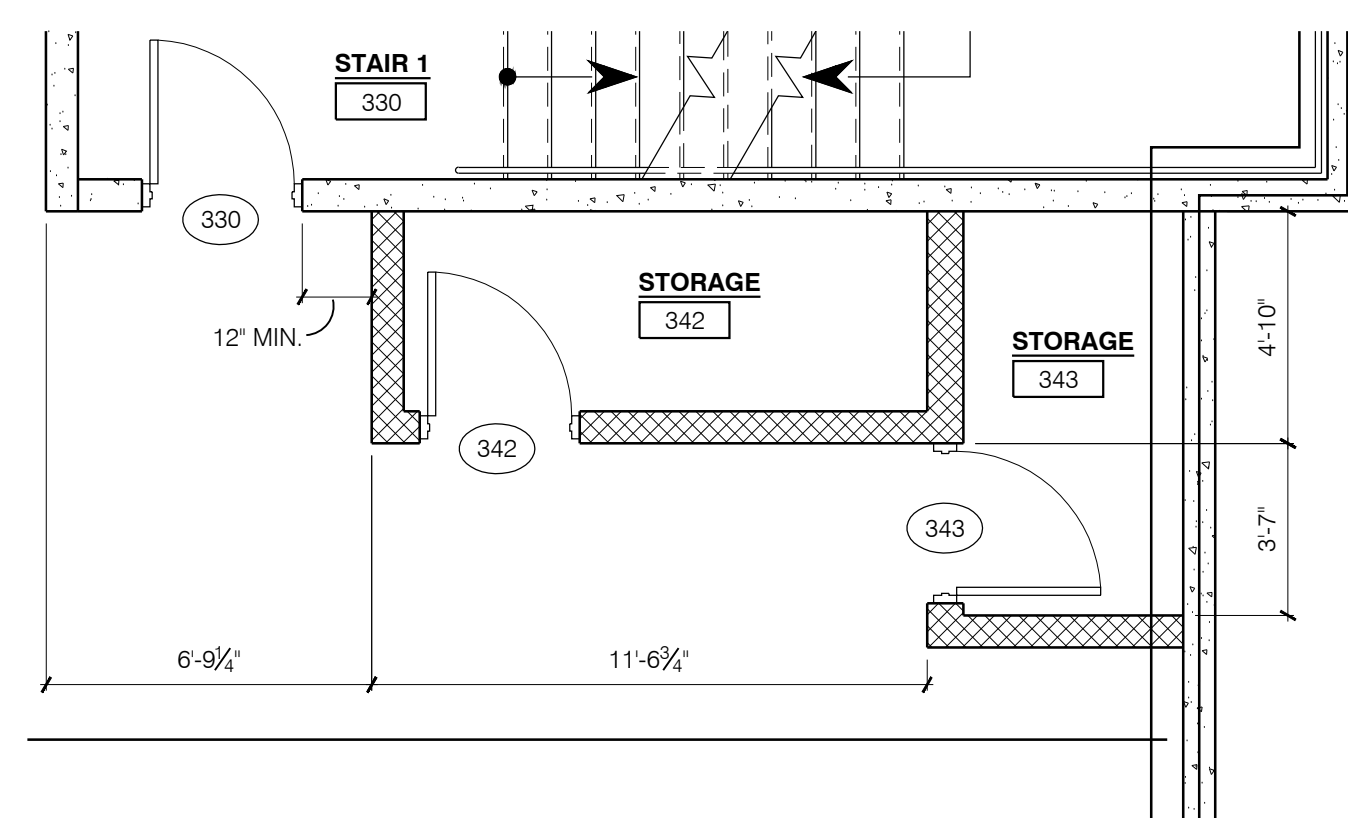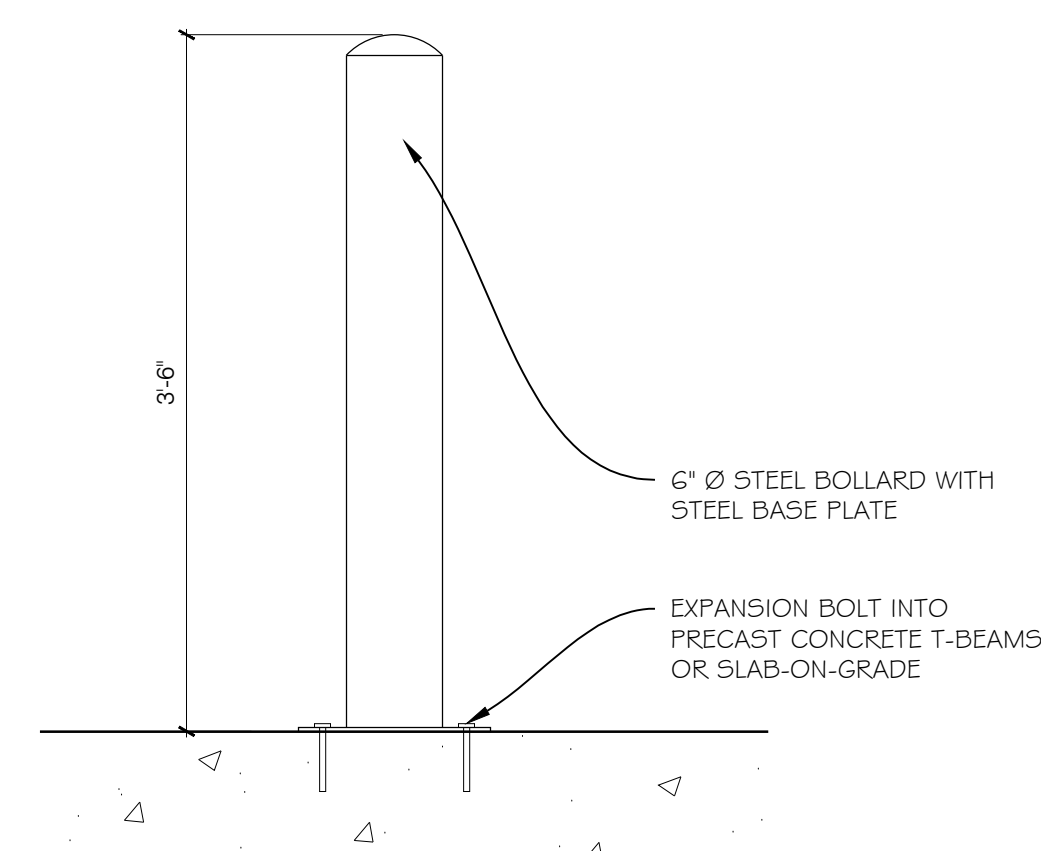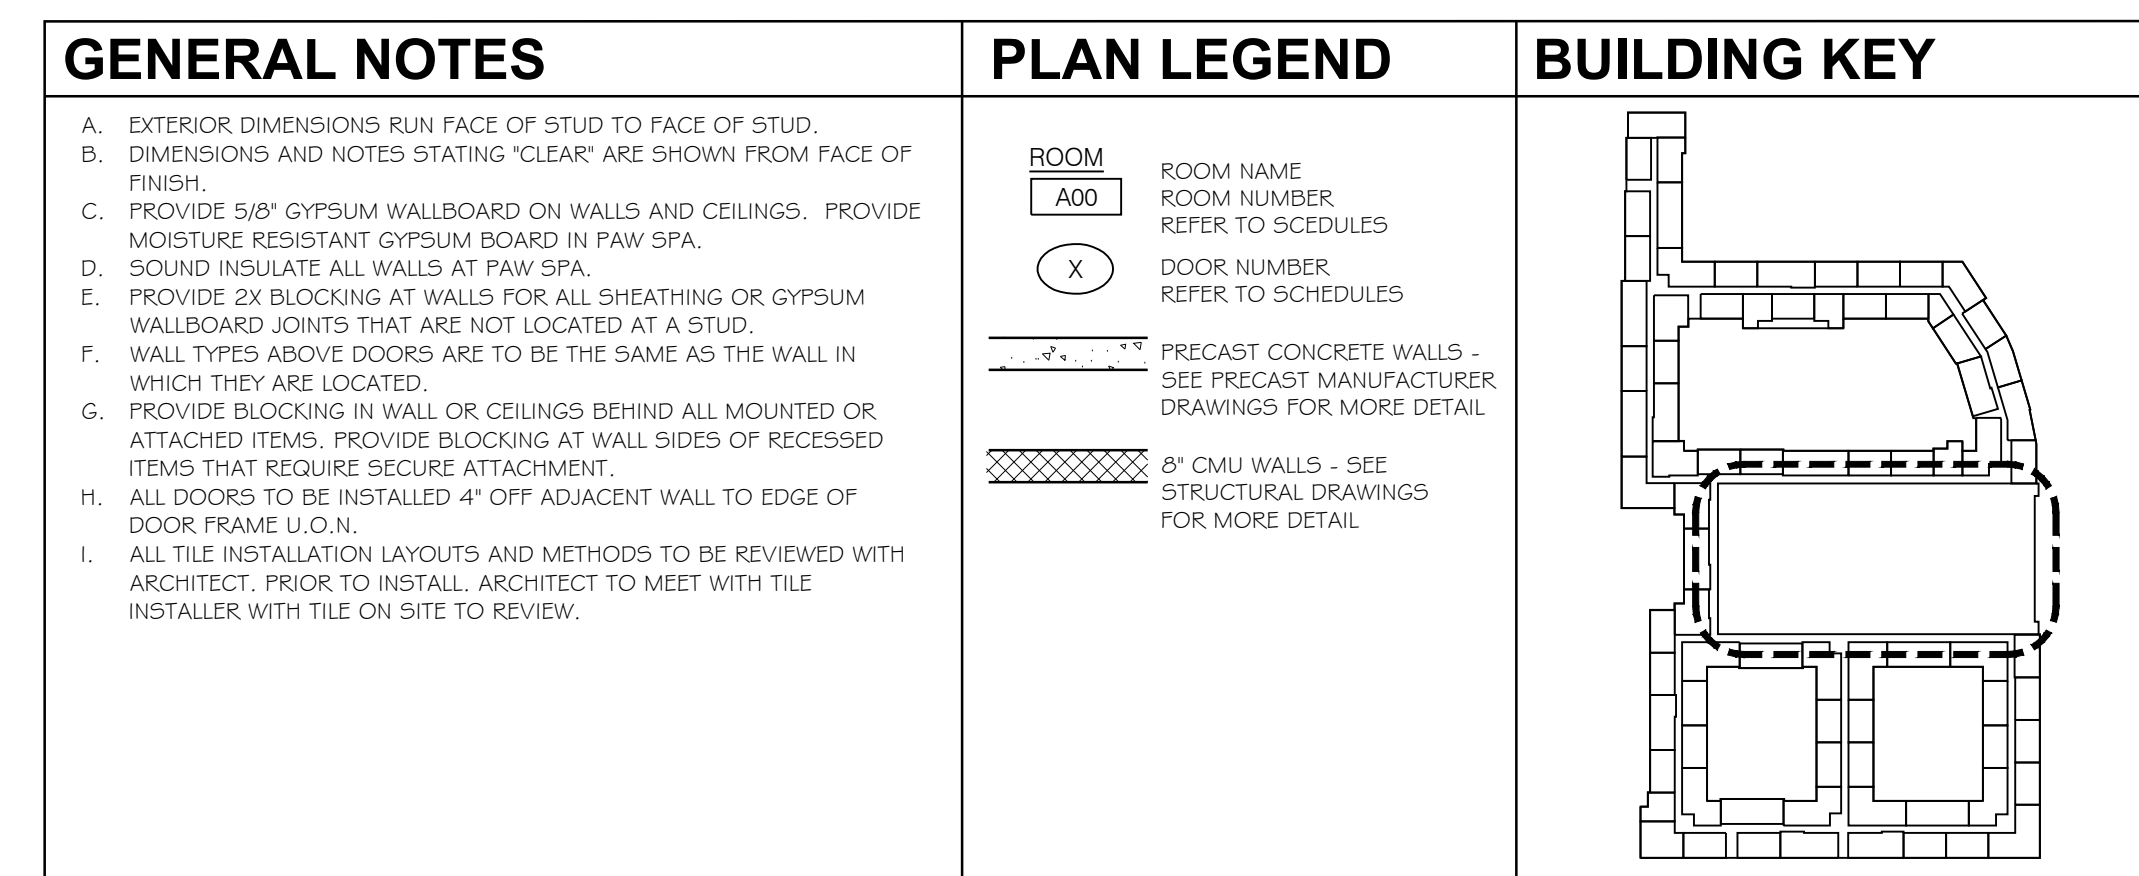

4  
GA1-03


STEEL BOLLARD  
DETAIL  
SCALE: 1/4" = 1'-0"

3  
GA1-03


STAIR 1 - GROUND FLOOR  
ENLARGED PLAN  
SCALE: 1/4" = 1'-0"

2  
GA1-03

STAIR 1 - GROUND FLOOR  
**ENLARGED PLAN**  
SCALE: 1/4" = 1'-0"

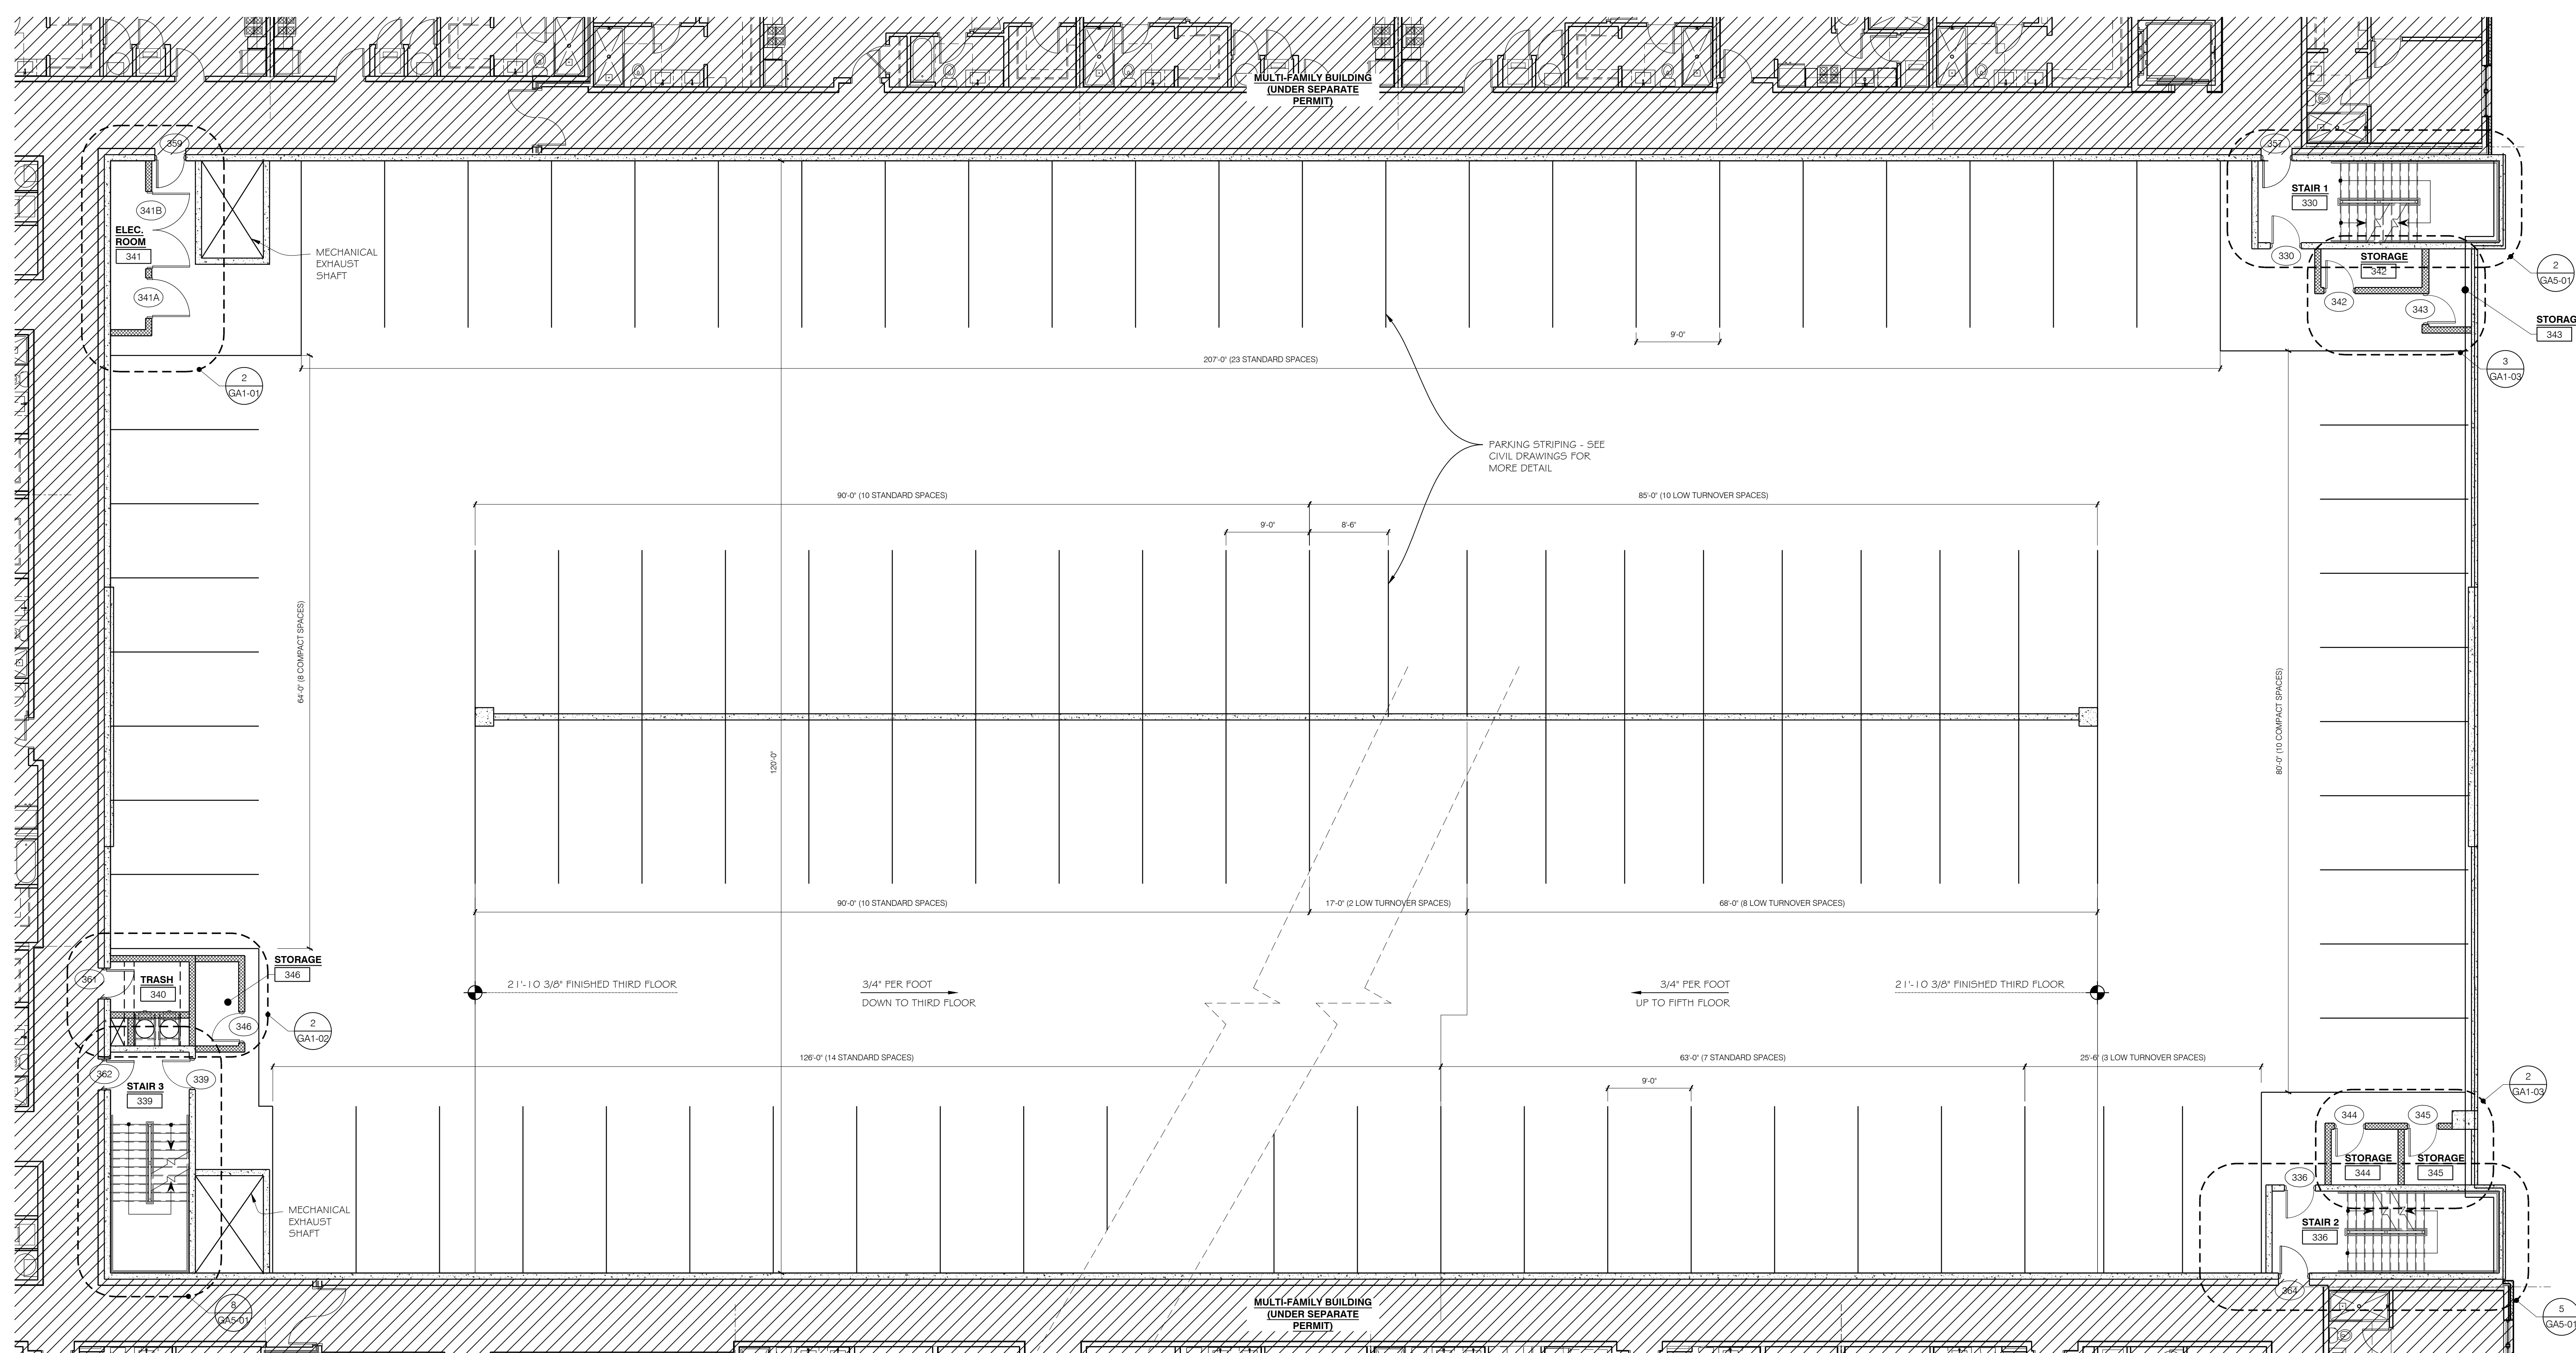

1 GARAGE THIRD FLOOR PLAN  
G41.03 SCALE: 1/8" = 1'-0"

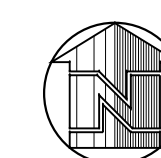



GENERAL NOTES

A. EXTERIOR DIMENSIONS RUN FACE OF STUD TO FACE OF STUD.

B. DIMENSIONS AND NOTES STATING "CLEAR" ARE SHOWN FROM FACE OF FINISH.

C. PROVIDE 5/8" GYPSUM WALLBOARD ON WALLS AND CEILINGS. PROVIDE MOISTURE RESISTANT GYPSUM BOARD IN PAW SPA.

D. SOUND INSULATE ALL WALLS AT PAW SPA.

E. PROVIDE 2X BLOCKING AT WALLS FOR ALL SHEATHING OR GYPSUM WALLBOARD JOINTS THAT ARE NOT LOCATED AT A STUD.

F. WALL TYPES ABOVE DOORS ARE TO BE THE SAME AS THE WALL IN WHICH THEY ARE LOCATED.

G. PROVIDE BLOCKING IN WALL OR CEILING BEHIND ALL MOUNTED OR ATTACHED ITEMS. PROVIDE BLOCKING AT WALL SIDES OF RECESSED ITEMS THAT REQUIRE SECURE ATTACHMENT.

H. ALL DOORS TO BE INSTALLED 4" OFF ADJACENT WALL TO EDGE OF DOOR FRAME U.O.A.

I. ALL TILE INSTALLATION LAYOUTS AND METHODS TO BE REVIEWED WITH ARCHITECT. PRIOR TO INSTALL, ARCHITECT TO MEET WITH TILE INSTALLER WITH TILE ON SITE TO REVIEW.

PLAN LEGEND

ROOM

A00

X

8'-0"

8" CMU WALLS - SEE STRUCTURAL DRAWINGS FOR MORE DETAIL

ROOM NAME

ROOM NUMBER

REFER TO SCHEDULES

DOOR NUMBER

REFER TO SCHEDULES

PRECAST CONCRETE WALLS - SEE PRECAST MANUFACTURER DRAWINGS FOR MORE DETAIL

BUILDING KEY

1

GA1-04

GA1-04

SCALE: 1/8" = 1'-0"

Issues:

Building Permit

Construction Issue

Date:

02-26-20

04-14-20

By:

SMD

SMD

DIMIT

ARCHITECTS

architecture • interiors • urban design

14414 Detroit Ave., #306

Lakewood, Ohio 44107

216-221-9021

EDWARDS

COMMUNITIES

SILVER HILLS

DIVERSIFIED COMMERCIAL REAL ESTATE

DEVELOPMENT • CAPITAL TRANSACTIONS • ASSET MANAGEMENT

SILVER HILLS AT

UNIVERSAL

Phase One -

Parking Garage

5885 Lakehurst Drive

Orlando, Florida 32819

Drawing Title

GARAGE FOURTH FLOOR PLAN

Date

04-14-2020

Project

19-070

Drawn by

SMD / AND

Checked by

SMD

Approved

SMD

Drawing Number


GA1-04

File Name:

T:\2019\19-070- Edwards Meadows Orlando\Construction Documents\ CAD\DRAWING GARAGE\19-070 - GA1-04\_Garage Fourt Floor.dwg





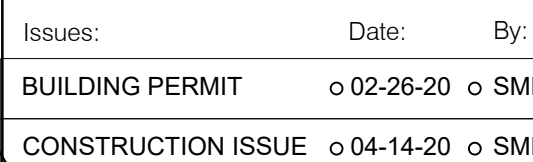

14414 Detroit Ave., #306  
Lakewood, Ohio 44107  
216-221-9021

**SILVER HILLS**  
DIVERSIFIED COMMERCIAL REAL ESTATE  
DEVELOPMENT • CAPITAL TRANSACTIONS • ASSET MANAGEMENT

**SILVER HILLS A  
UNIVERSA**

**Phase One -  
Parking Garage**  
5885 Lakehurst Drive  
Orlando, Florida 32819

Drawing Title



**GARAGE EXTERIOR  
ELEVATION AND  
BUILDING SECTION**

Date	Project
04-14-2020	19-070


Drawn by	Drawing Number
----------	----------------

Controlled by SMD / AND	GAZ-01
Approved	

SMD	
File Name:	

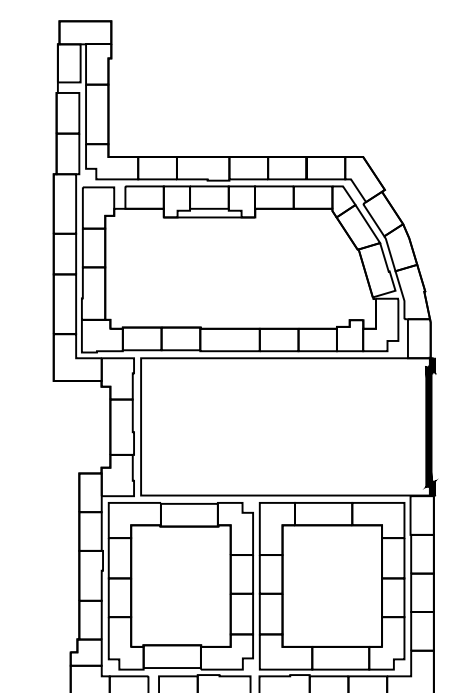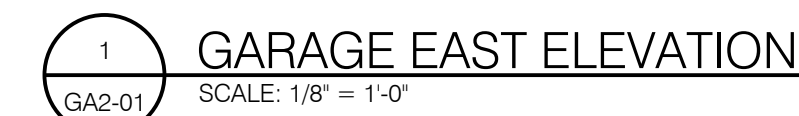



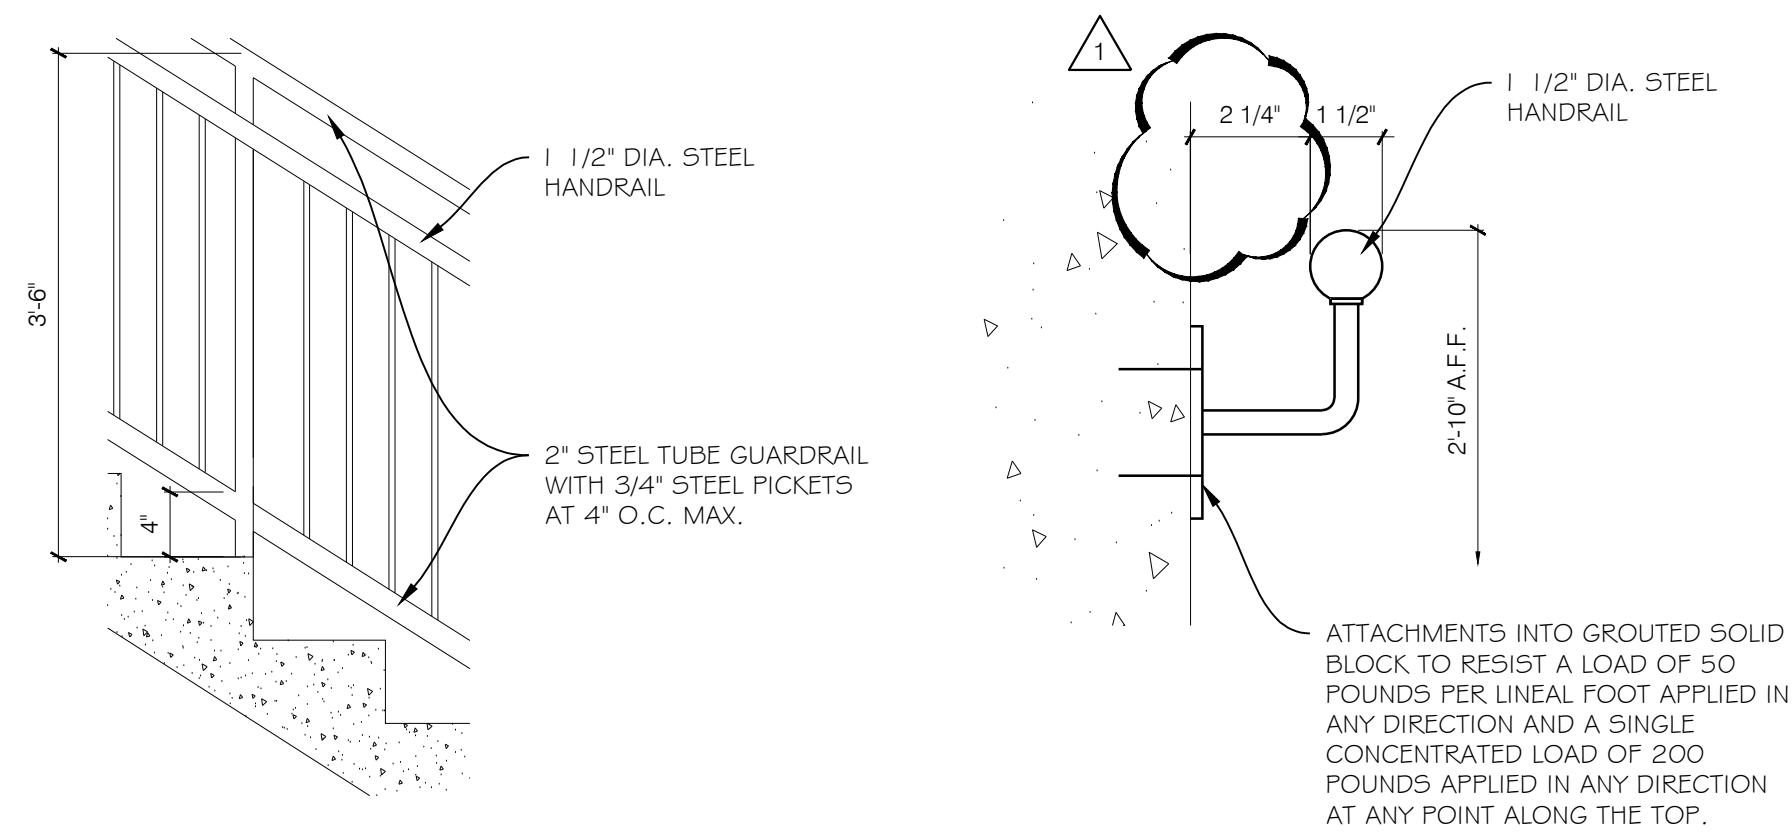

GUARDRAIL  
DETAIL  
SCALE: 1" = 1'-0"















## GENERAL NOTES

- EXTERIOR DIMENSIONS RUN FACE OF STUD TO FACE OF STUD.
- DIMENSIONS AND NOTES STATING "CLEAR" ARE SHOWN FROM FACE OF FINISH.
- PROVIDE 5/8" GYPSUM WALLBOARD ON WALLS AND CEILINGS. PROVIDE MOISTURE RESISTANT GYPSUM BOARD IN PAW SPA.
- SOUND INSULATE ALL WALLS AT PAW SPA.
- PROVIDE 2x BLOCKING AT WALLS FOR ALL SHEATHING OR GYPSUM WALLBOARD JOINTS THAT ARE NOT LOCATED AT A STUD.
- WALL TYPES ABOVE DOORS ARE TO BE THE SAME AS THE WALL IN WHICH THEY ARE LOCATED.
- PROVIDE BLOCKING IN WALL OR CEILING BEHIND ALL MOUNTED OR ATTACHED ITEMS. PROVIDE BLOCKING AT WALL SIDES OF RECESSED ITEMS THAT REQUIRE SECURE ATTACHMENT.
- ALL DOORS TO BE INSTALLED 4" OFF ADJACENT WALL TO EDGE OF DOOR FRAME U.O.A.
- ALL TILE INSTALLATION LAYOUTS AND METHODS TO BE REVIEWED WITH ARCHITECT. PRIOR TO INSTALL, ARCHITECT TO MEET WITH TILE INSTALLER WITH TILE ON SITE TO REVIEW.

## PLAN LEGEND

ROOM	ROOM NAME
A00	ROOM NUMBER
X	DOOR NUMBER
	REFER TO SCHEDULES
	PRECAST CONCRETE WALLS - SEE PRECAST MANUFACTURER DRAWINGS FOR MORE DETAIL
	8" CMU WALLS - SEE STRUCTURAL DRAWINGS FOR MORE DETAIL

## BUILDING KEY

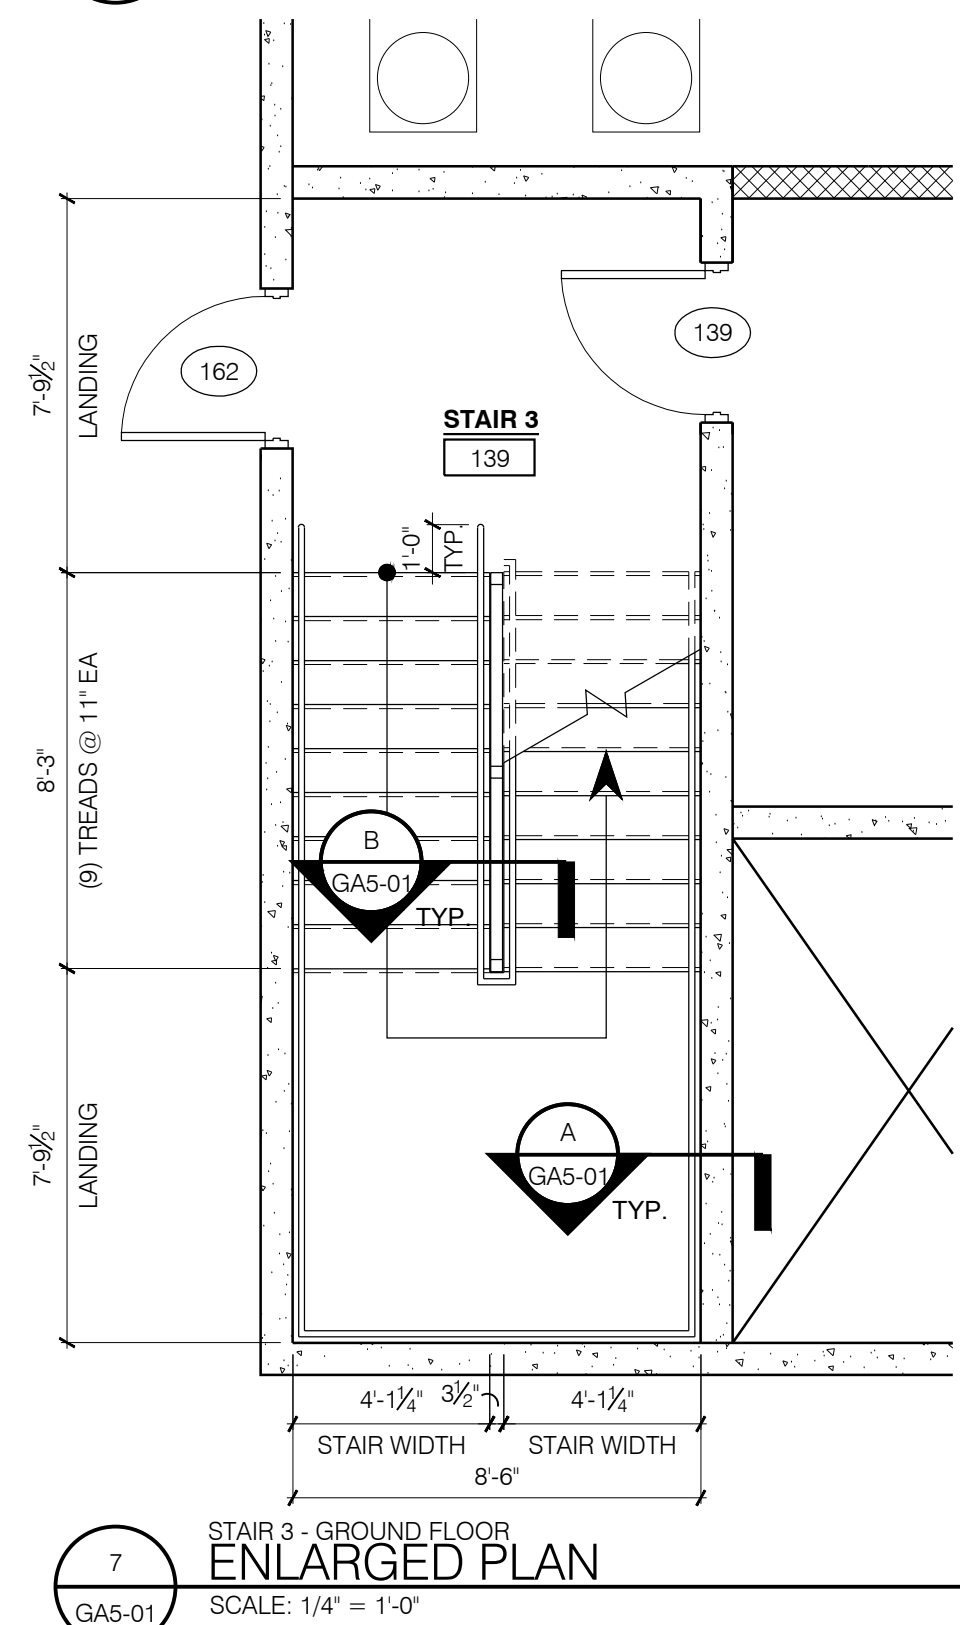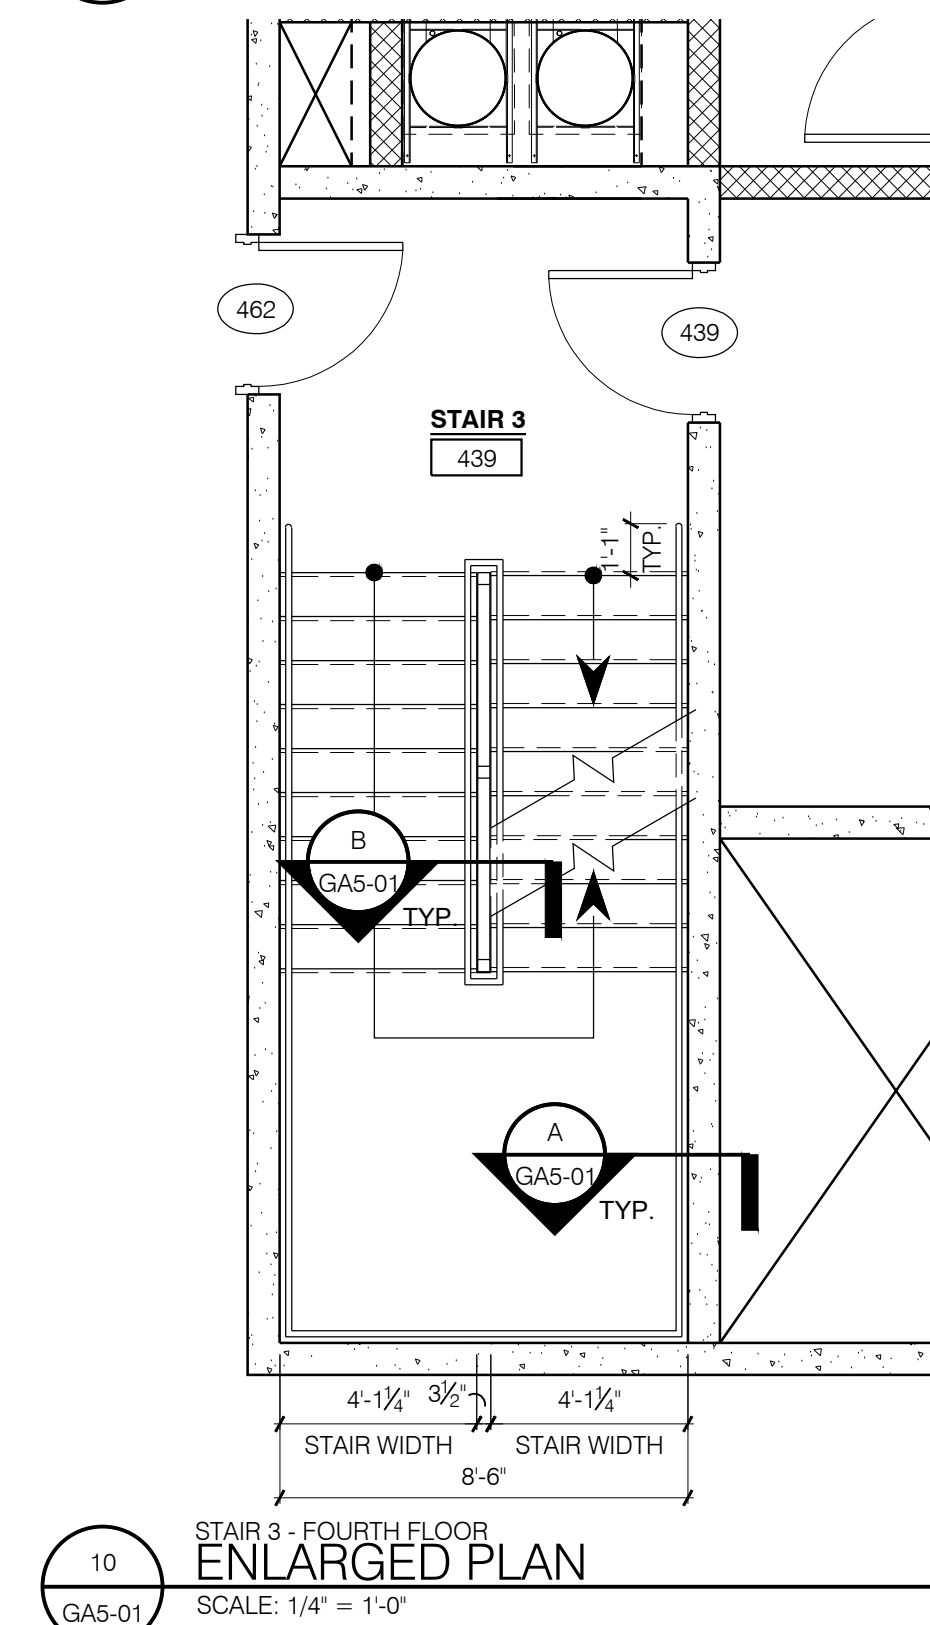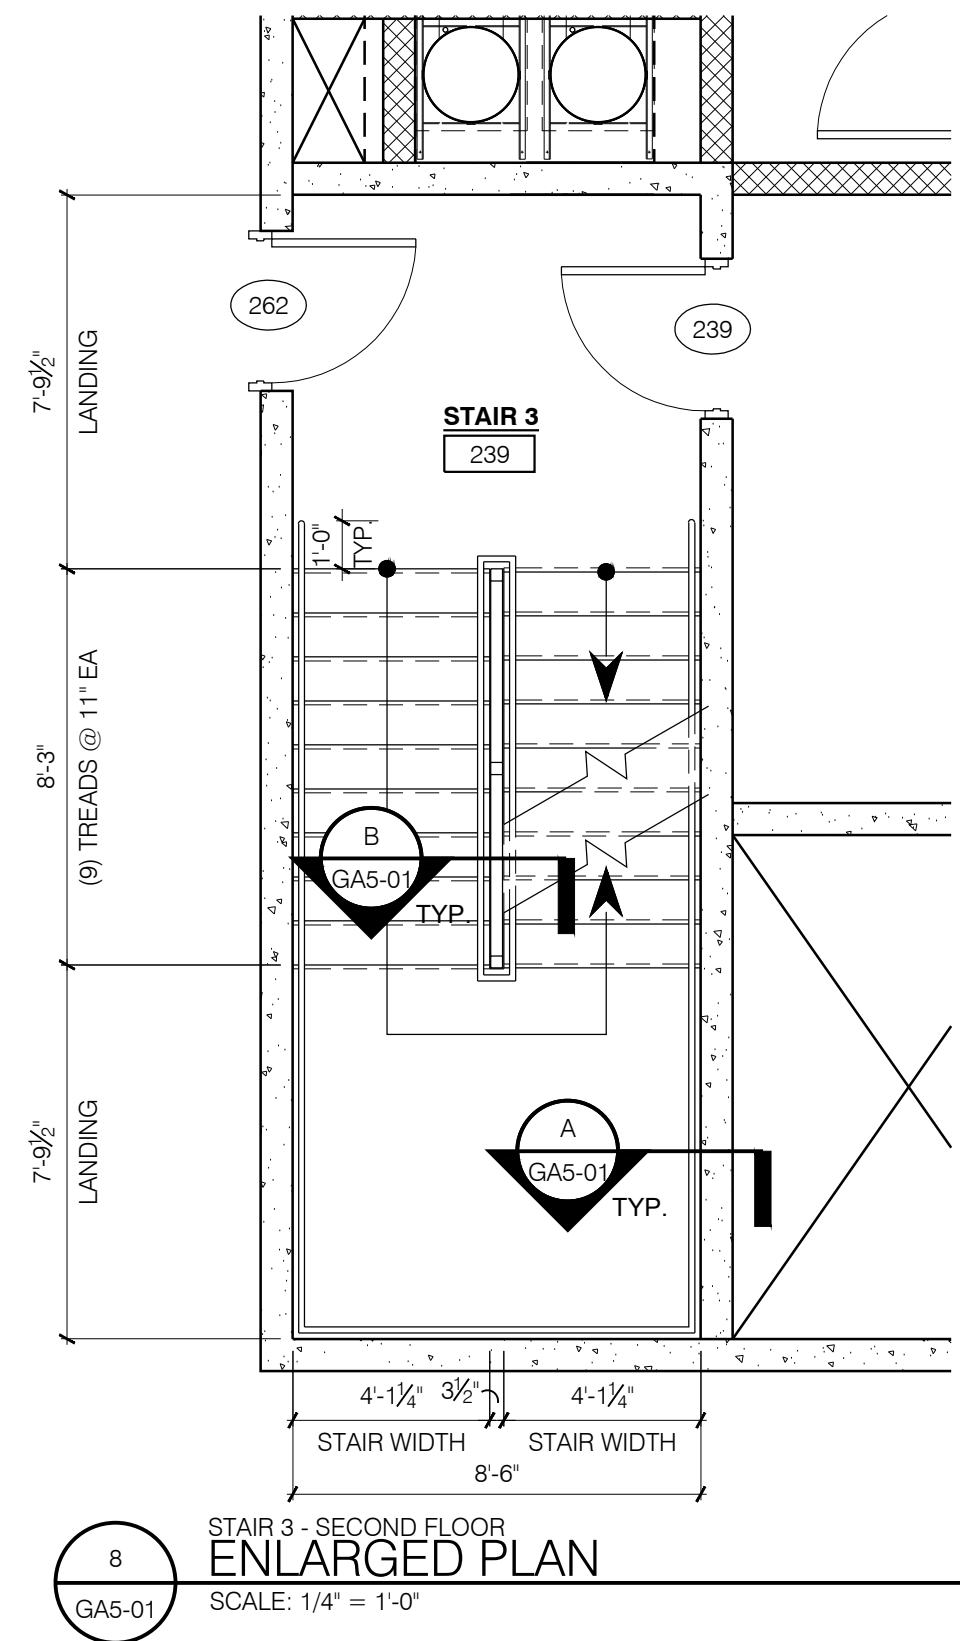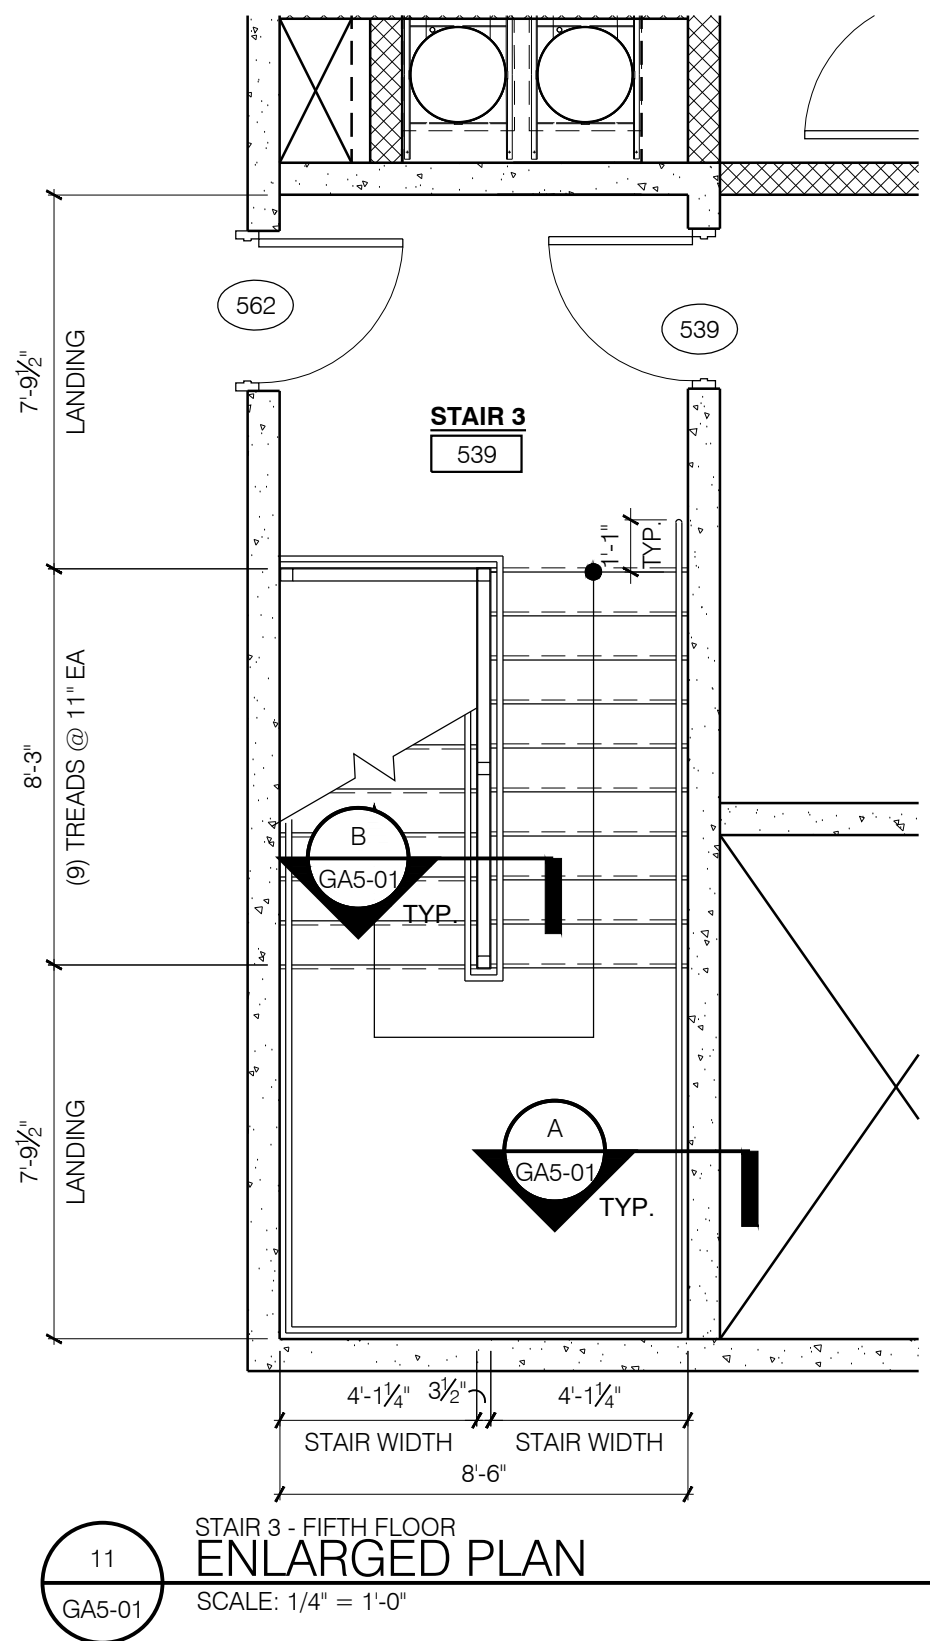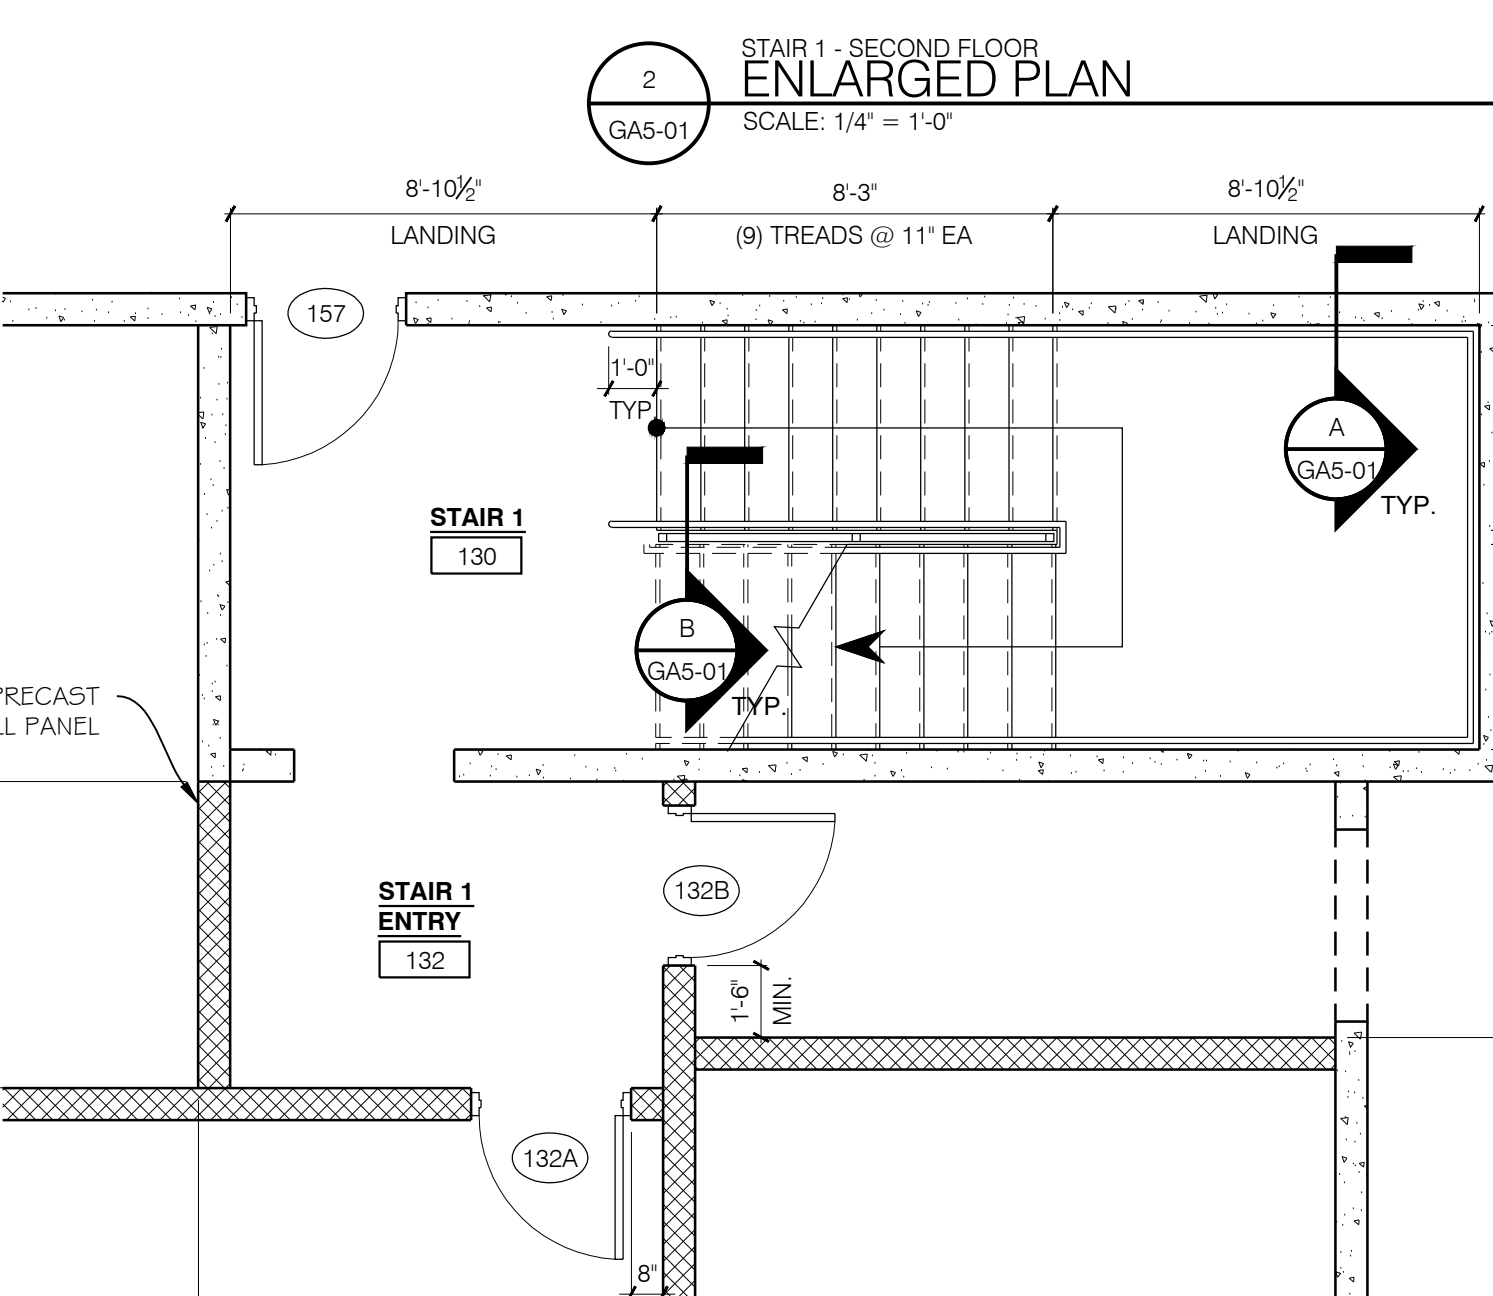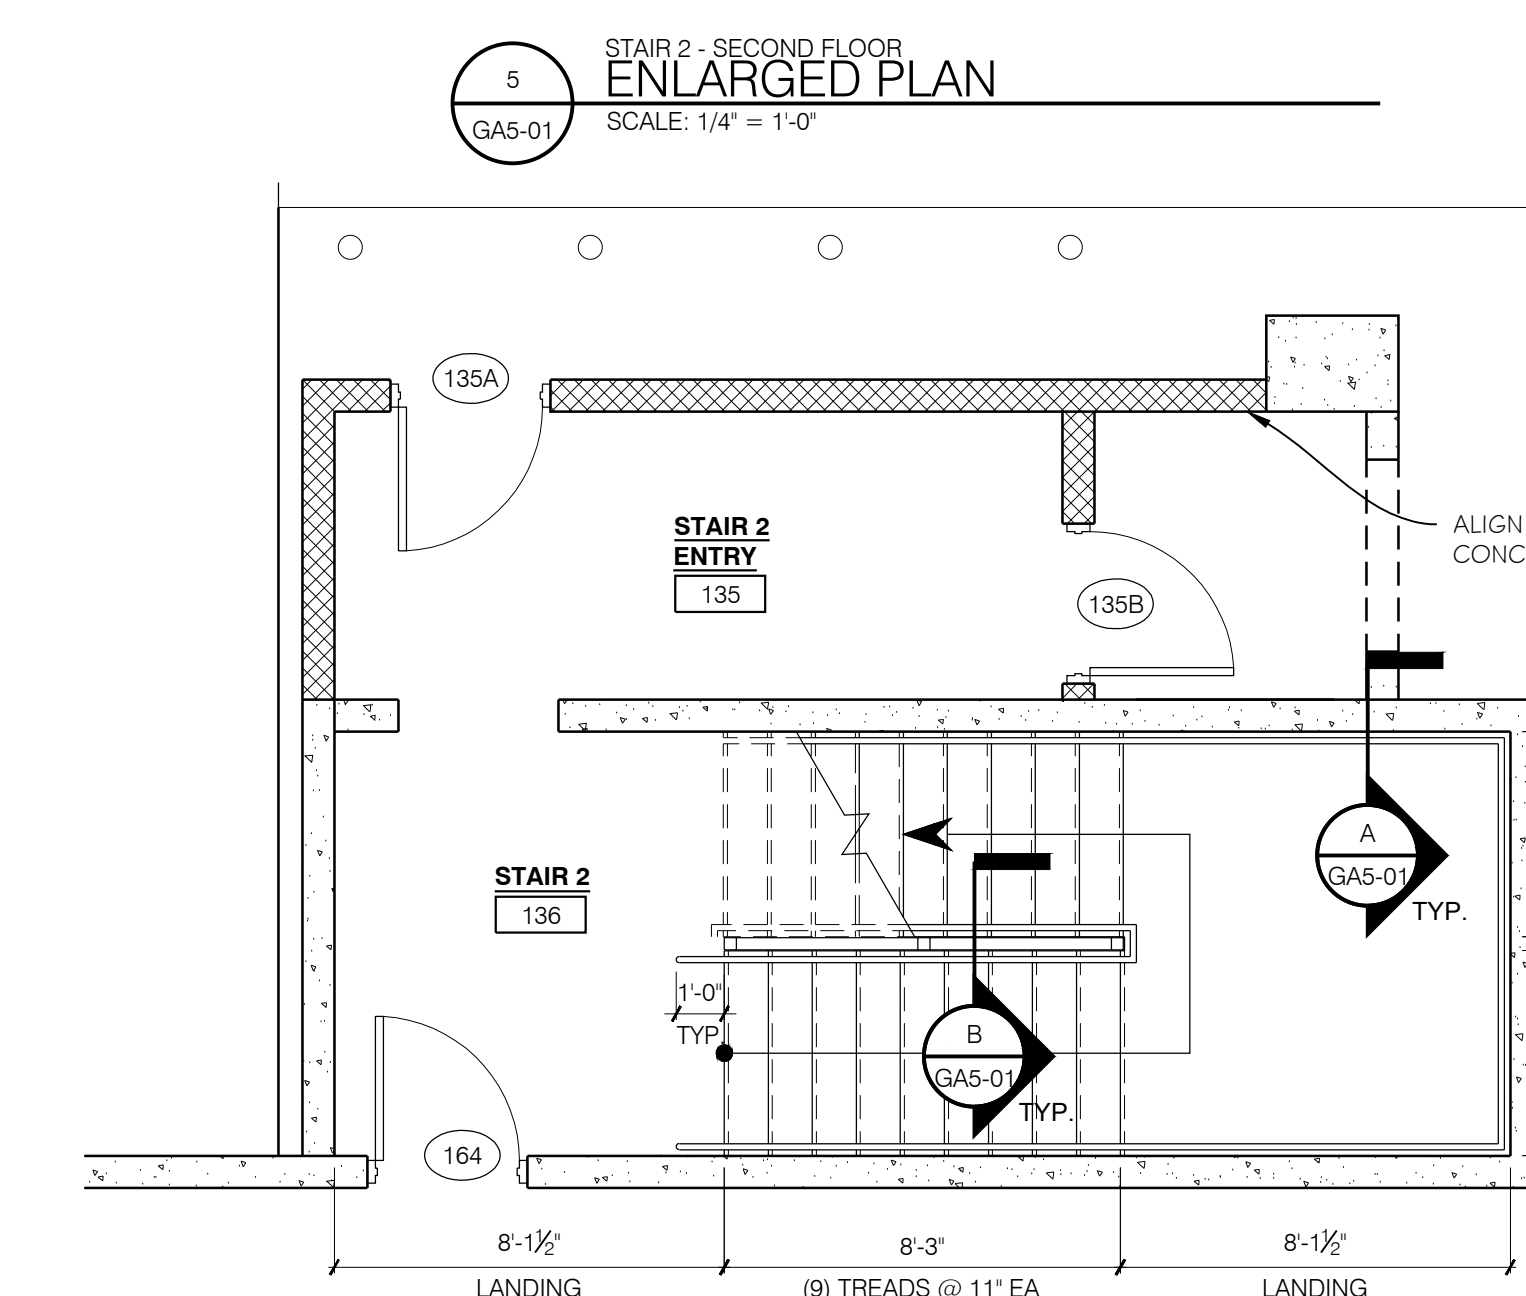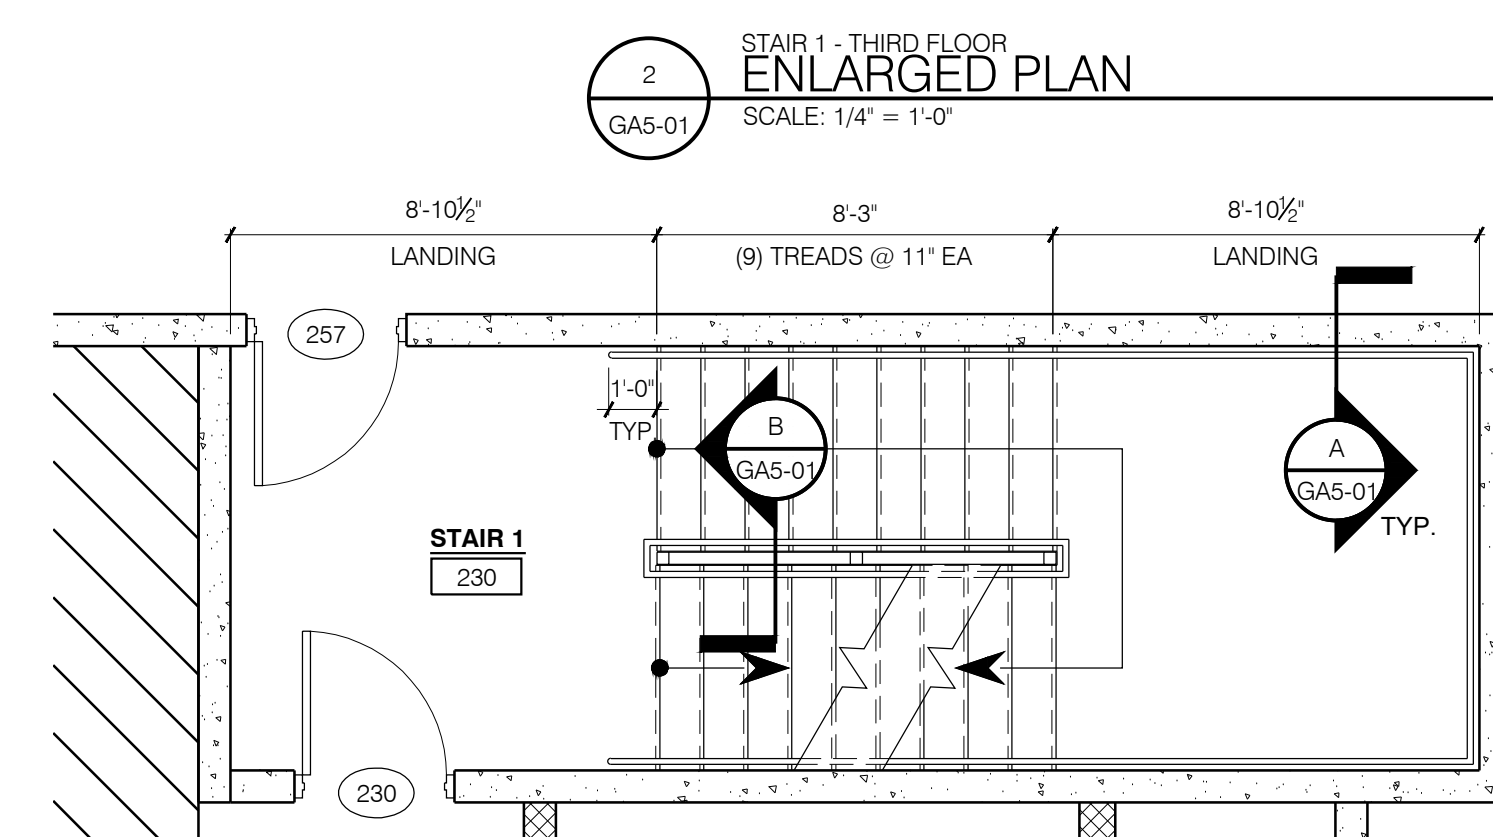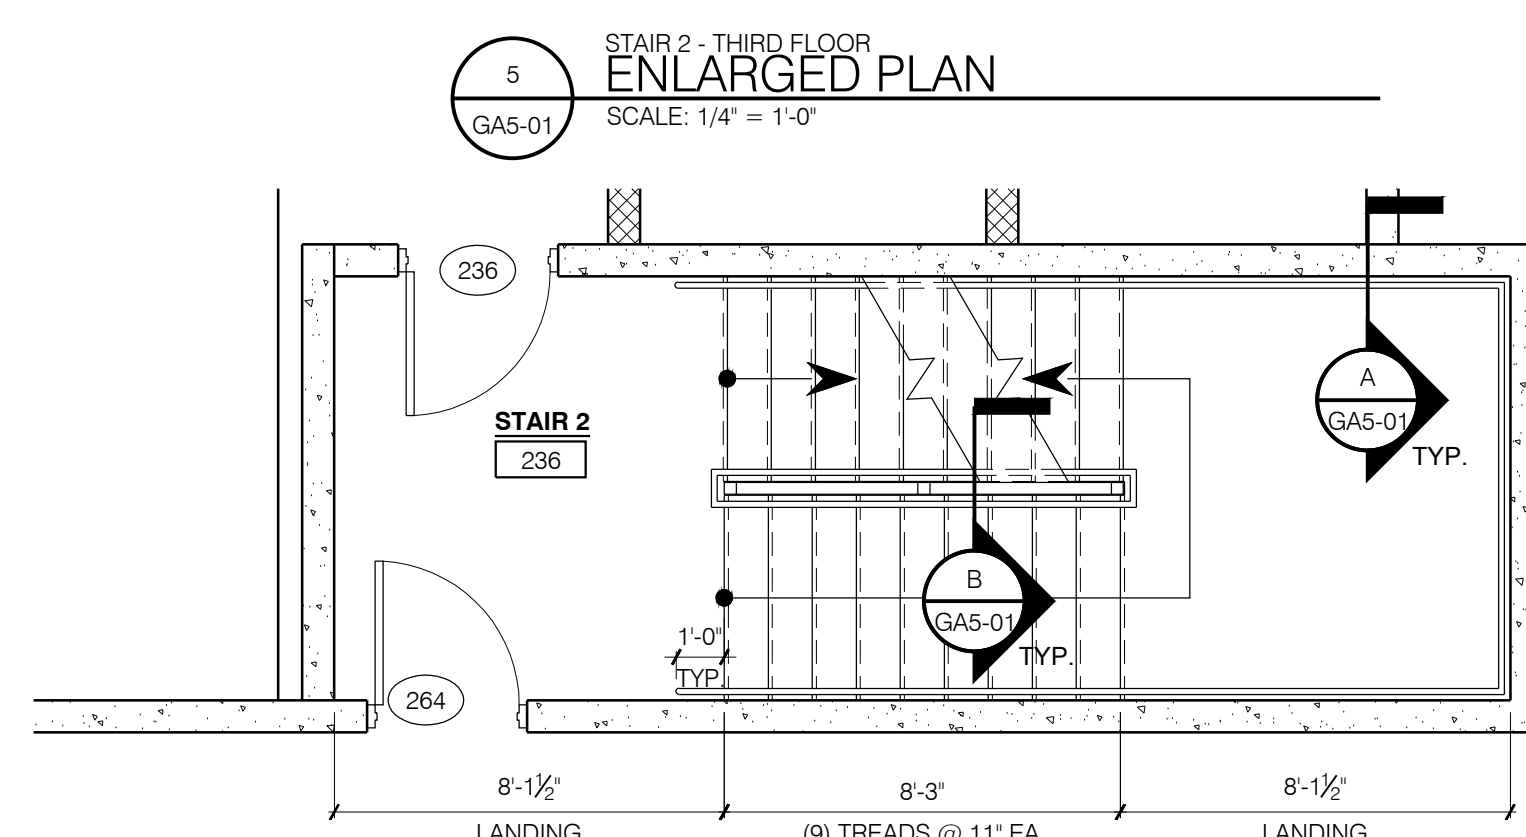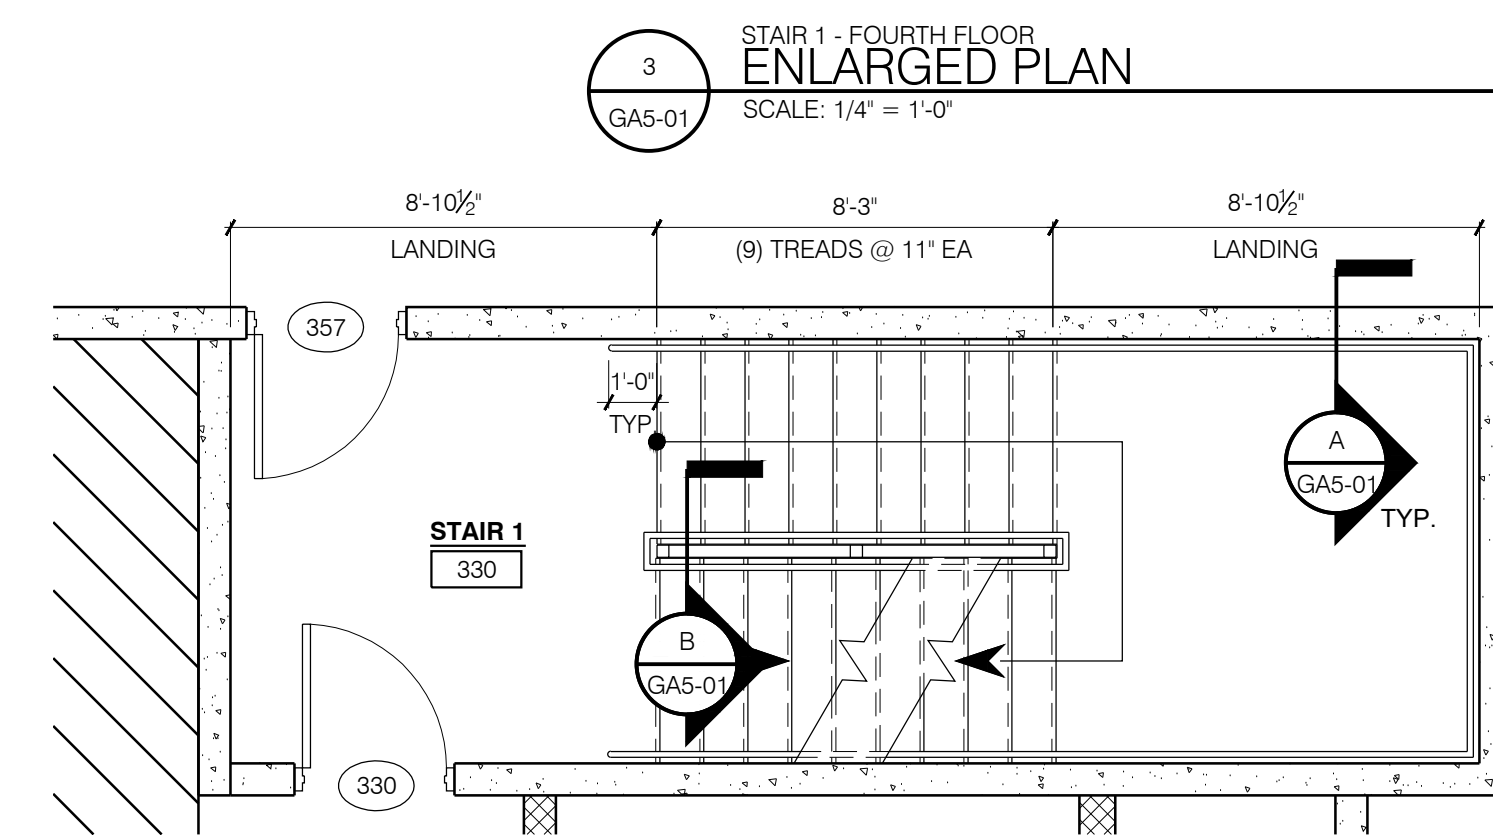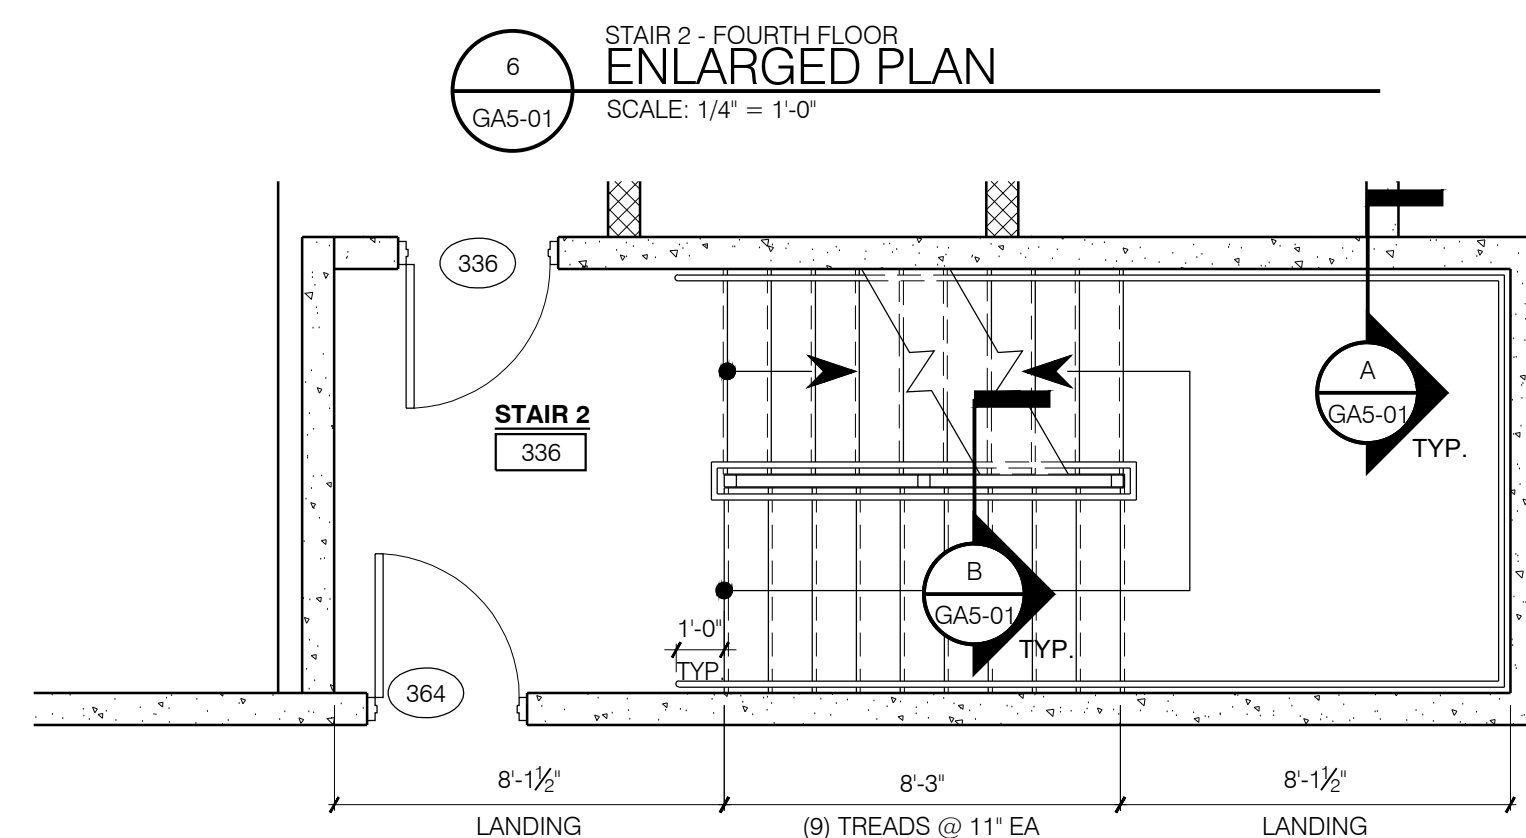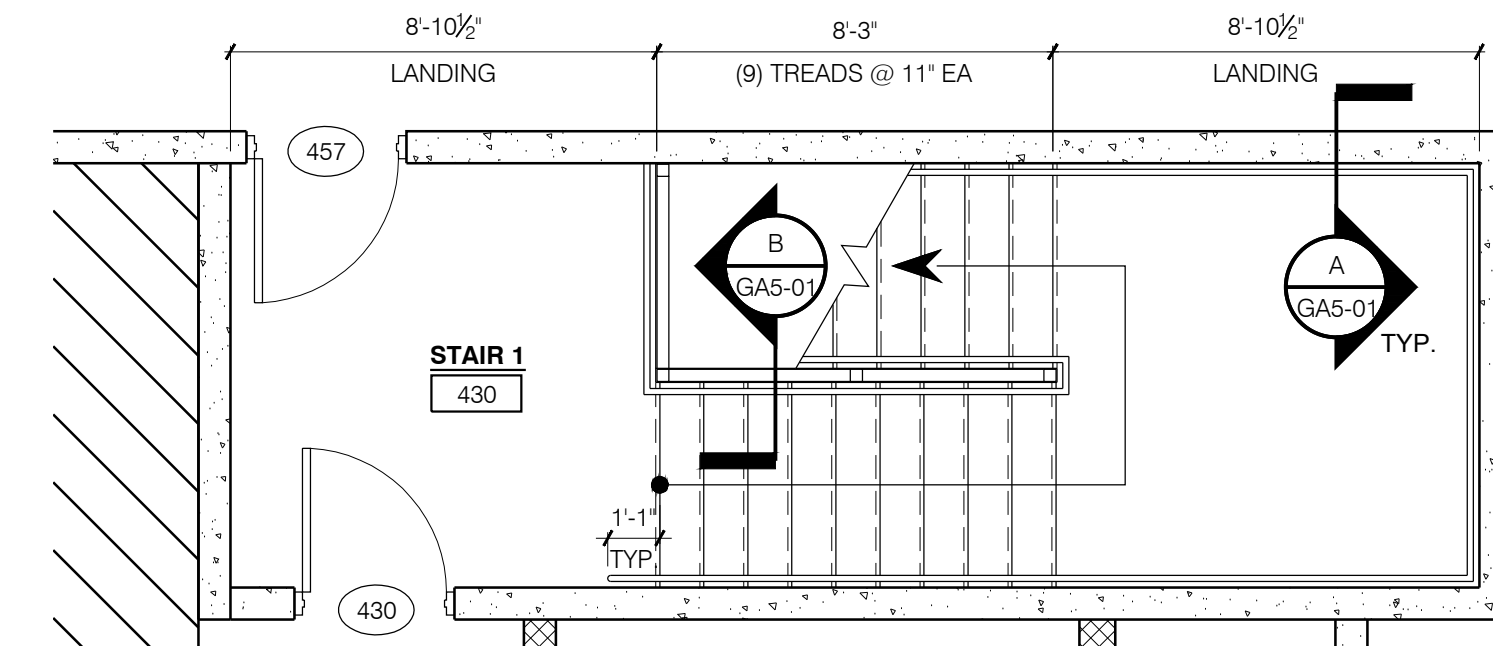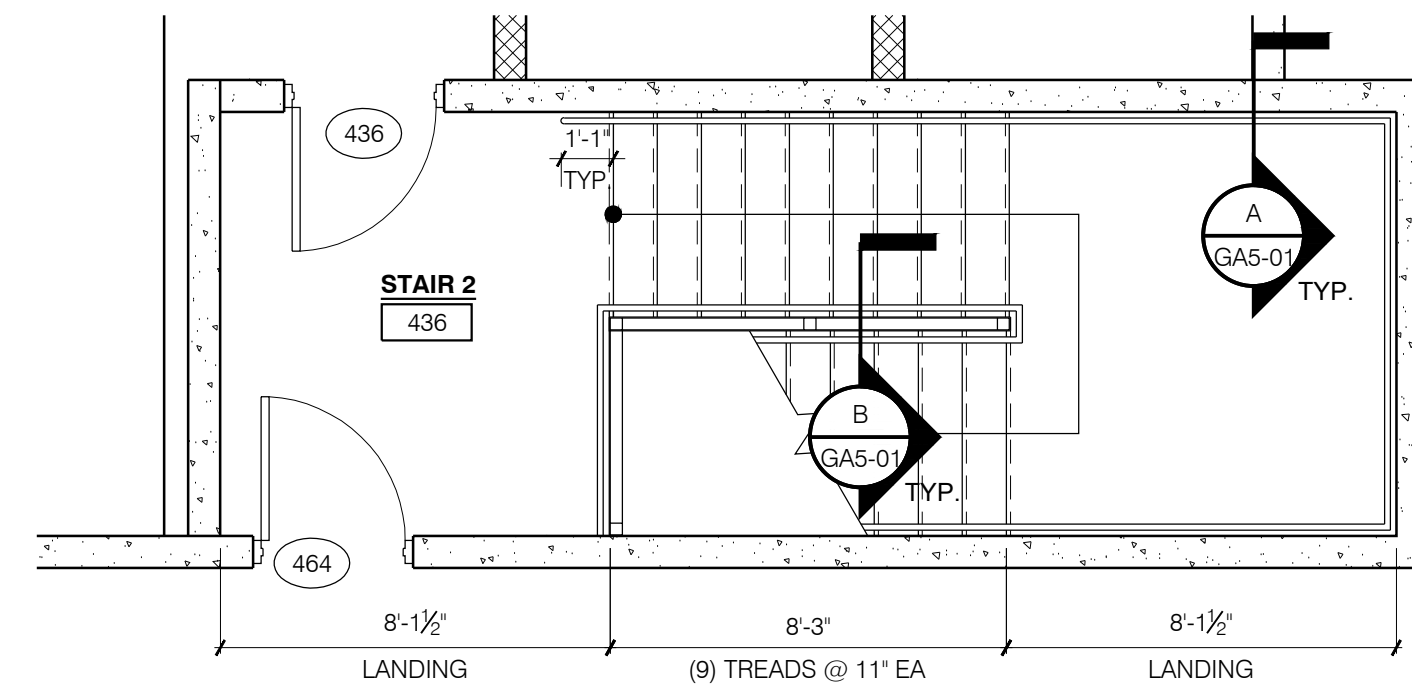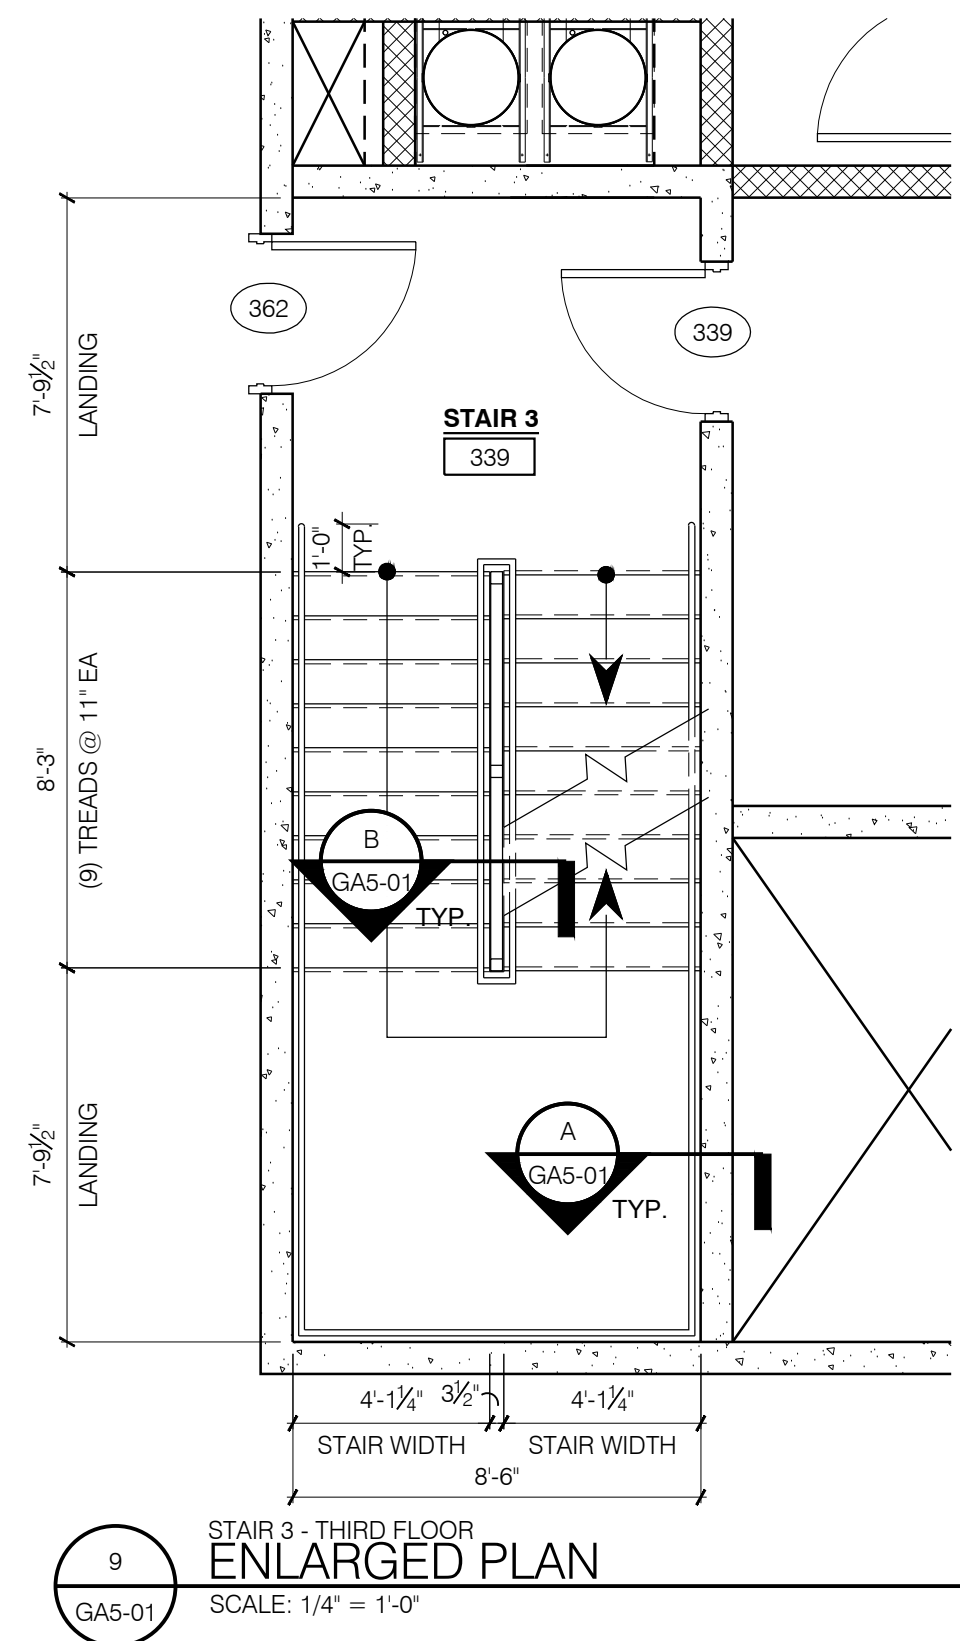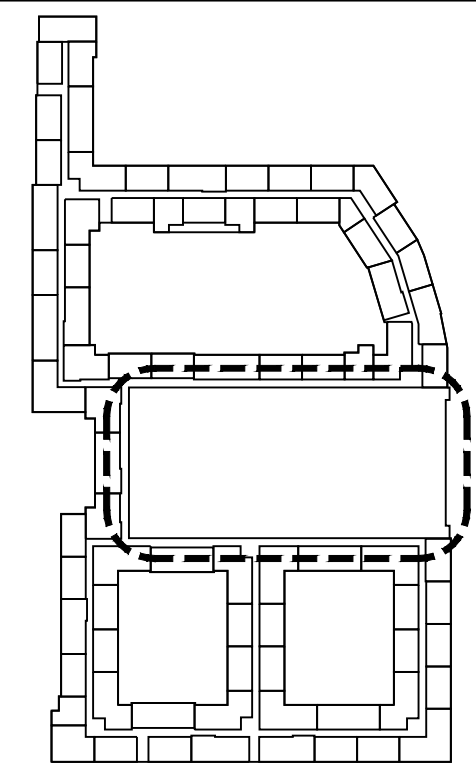

Issues: Date: By:

BUILDING PERMIT 02-26-20 SMD

CONSTRUCTION ISSUE 04-14-20 SMD

**DIMIT**  
ARCHITECTS  
architecture • interiors • urban design

14414 Detroit Ave., #306  
Lakewood, Ohio 44107  
216-221-9021

EDWARDS COMMUNITIES

SILVER HILLS  
DIVERSIFIED COMMERCIAL REAL ESTATE  
DEVELOPMENT • CAPITAL TRANSACTIONS • ASSET MANAGEMENT

**SILVER HILLS AT  
UNIVERSAL**

Phase One -  
Parking Garage  
5885 Lakehurst Drive  
Orlando, Florida 32819

Drawing Title

**GARAGE  
ENLARGED STAIR  
PLANS**


Date: 04-14-2020 Project: 19-070

Drawn by: SMD / AND Drawing Number: GA5-01

Checked by: SMD / AND Approved: SMD

File Name:



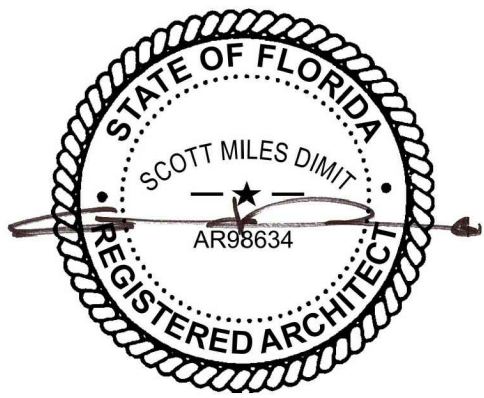



## GENERAL NOTES

- A. EXTERIOR DIMENSIONS RUN FACE OF STUD TO FACE OF STUD.  
B. DIMENSIONS AND NOTES STATING 'CLEAR' ARE SHOWN FROM FACE OF FINISH.  
C. PROVIDE 5/8" GYPSUM WALLBOARD ON WALLS AND CEILINGS. PROVIDE MOISTURE RESISTANT GYPSUM BOARD IN PAW SPA.  
D. SOUND INSULATE ALL WALLS AT PAW SPA.  
E. PROVIDE 2X BLOCKING AT WALLS FOR ALL SHEATHING OR GYPSUM WALLBOARD JOINTS THAT ARE NOT LOCATED AT A STUD.  
F. WALL TYPES ABOVE DOORS ARE TO BE THE SAME AS THE WALL IN WHICH THEY ARE LOCATED.  
G. PROVIDE BLOCKING IN WALL OR CEILINGS BEHIND ALL MOUNTED OR ATTACHED ITEMS. PROVIDE BLOCKING AT WALL SIDES OF RECESSED ITEMS THAT REQUIRE SECURE ATTACHMENT.  
H. ALL DOORS TO BE INSTALLED 4" OFF ADJACENT WALL TO EDGE OF DOOR FRAME U.O.A.  
I. ALL TILE INSTALLATION LAYOUTS AND METHODS TO BE REVIEWED WITH ARCHITECT. PRIOR TO INSTALL, ARCHITECT TO MEET WITH TILE INSTALLER WITH TILE ON SITE TO REVIEW.


## PLAN LEGEND

ROOM	ROOM NAME
A00	ROOM NUMBER
X	DOOR NUMBER
	REFER TO SCHEDULES
	PRECAST CONCRETE WALLS - SEE PRECAST MANUFACTURER DRAWINGS FOR MORE DETAIL
	8" CMU WALLS - SEE STRUCTURAL DRAWINGS FOR MORE DETAIL


## BUILDING KEY

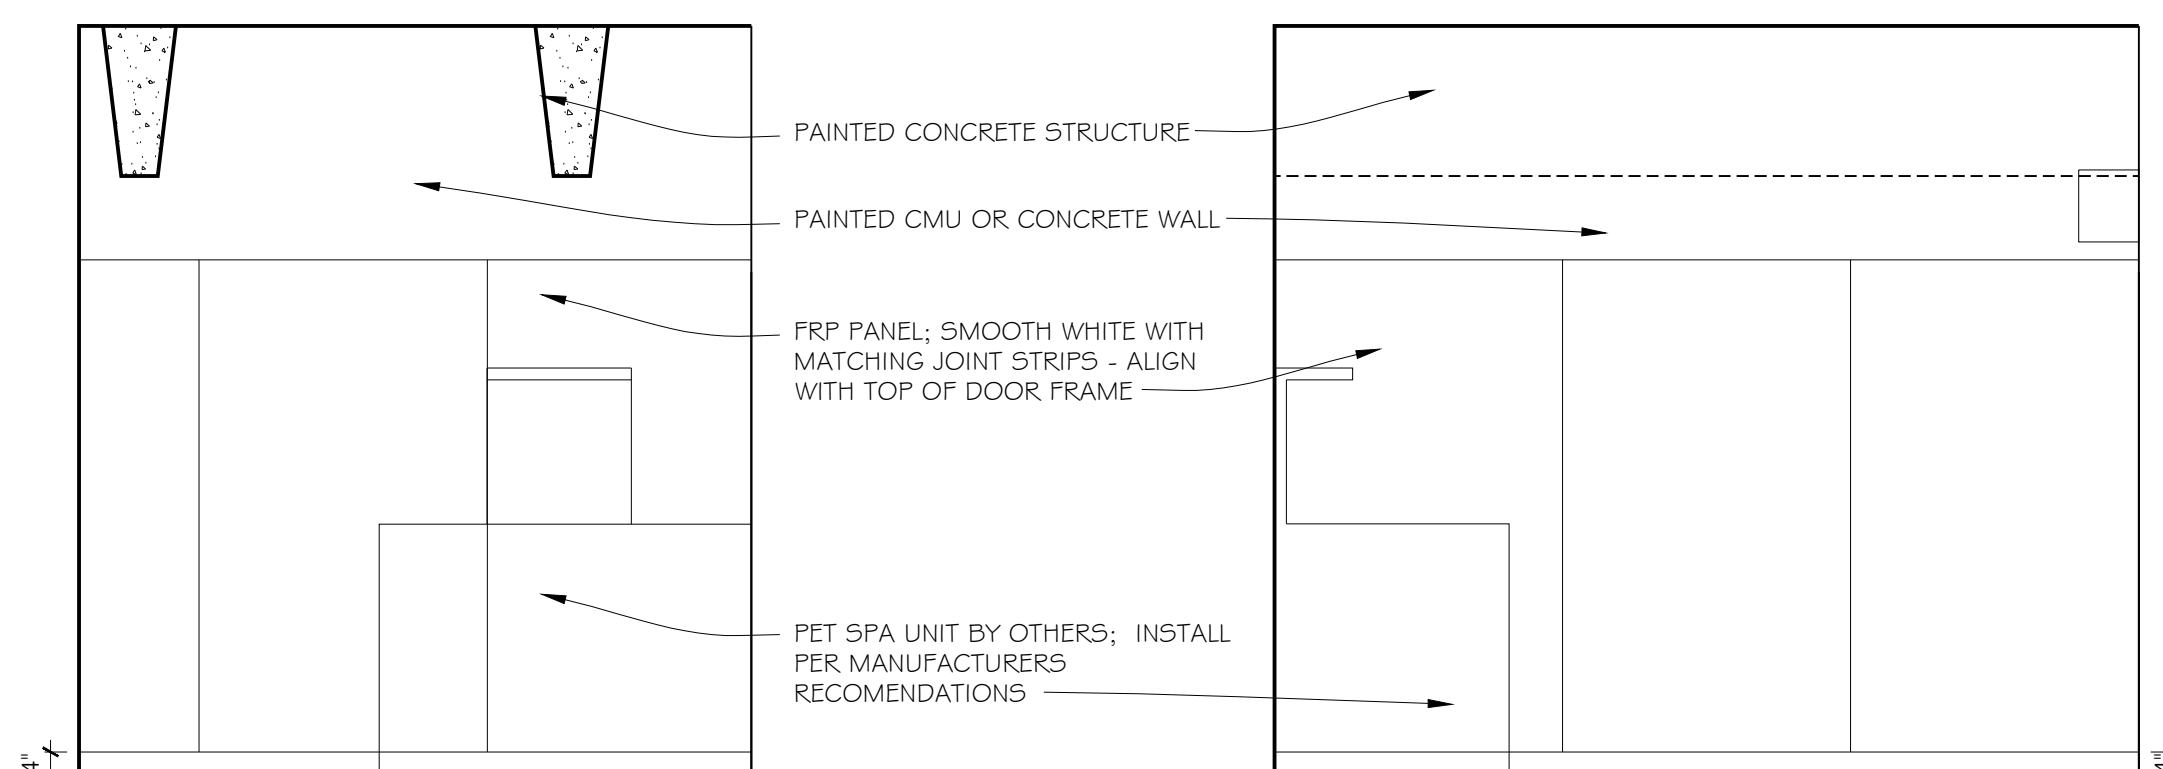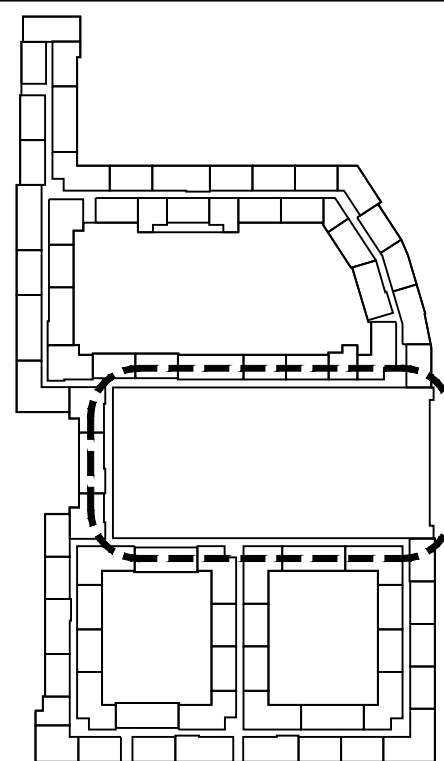


12 PAW SPA - GROUND FLOOR  
INTERIOR ELEVATION  
SCALE: 3/8" = 1'-0"

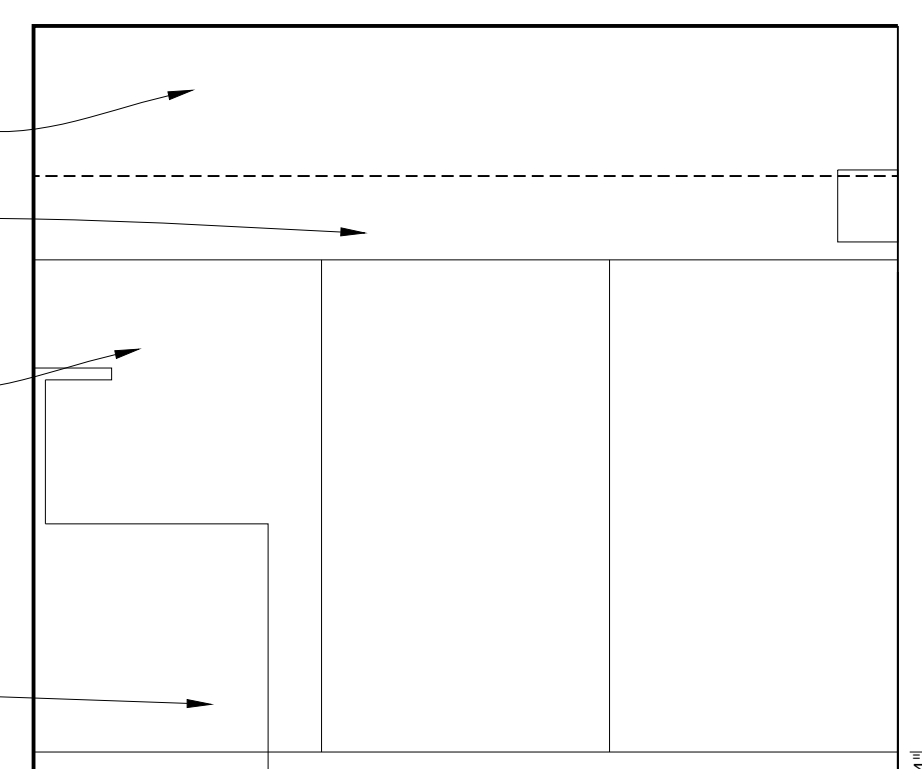


11 PAW SPA - GROUND FLOOR  
INTERIOR ELEVATION  
SCALE: 3/8" = 1'-0"

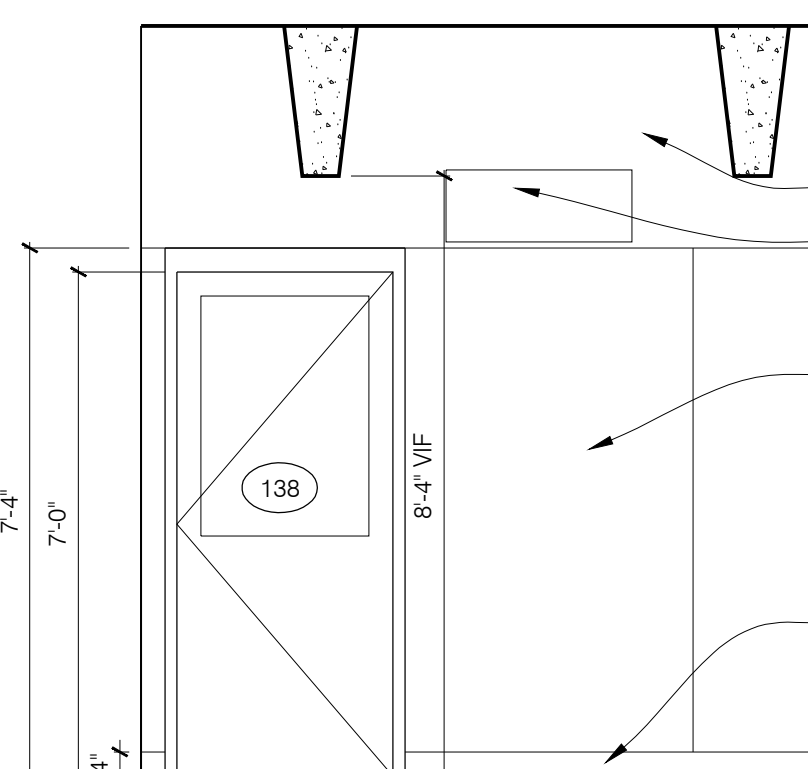


10 PAW SPA - GROUND FLOOR  
INTERIOR ELEVATION  
SCALE: 3/8" = 1'-0"

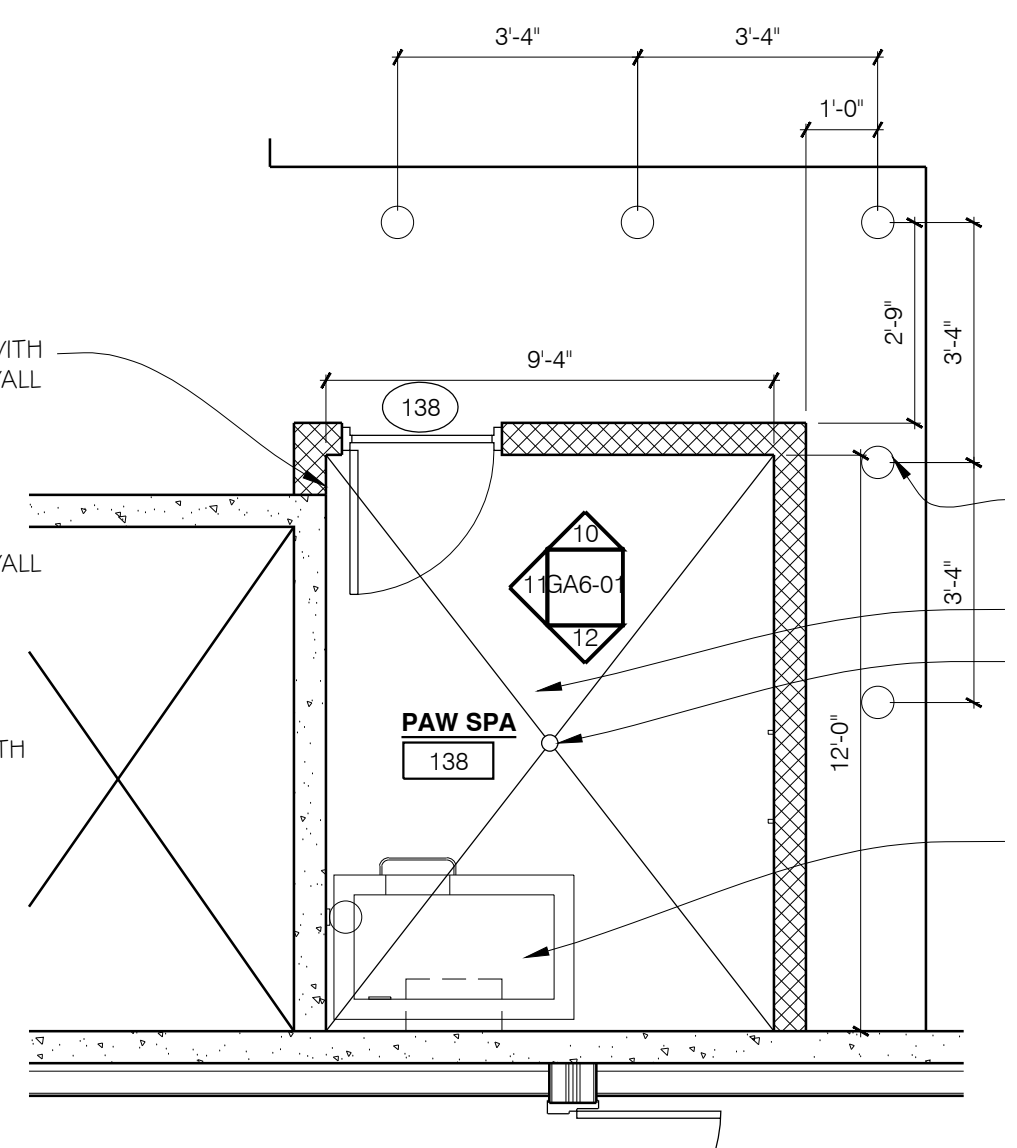

9 PAW SPA - GROUND FLOOR  
ENLARGED PLAN  
SCALE: 1/4" = 1'-0"

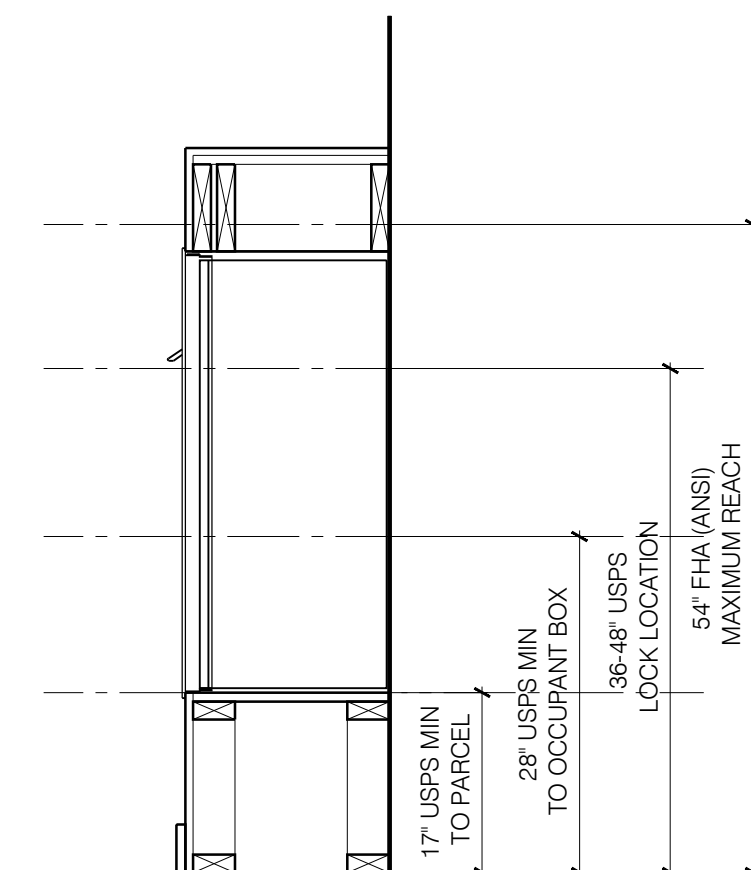


8 MAILROOM - GROUND FLOOR  
TYPICAL DIMENSIONS  
SCALE: 3/4" = 1'-0"

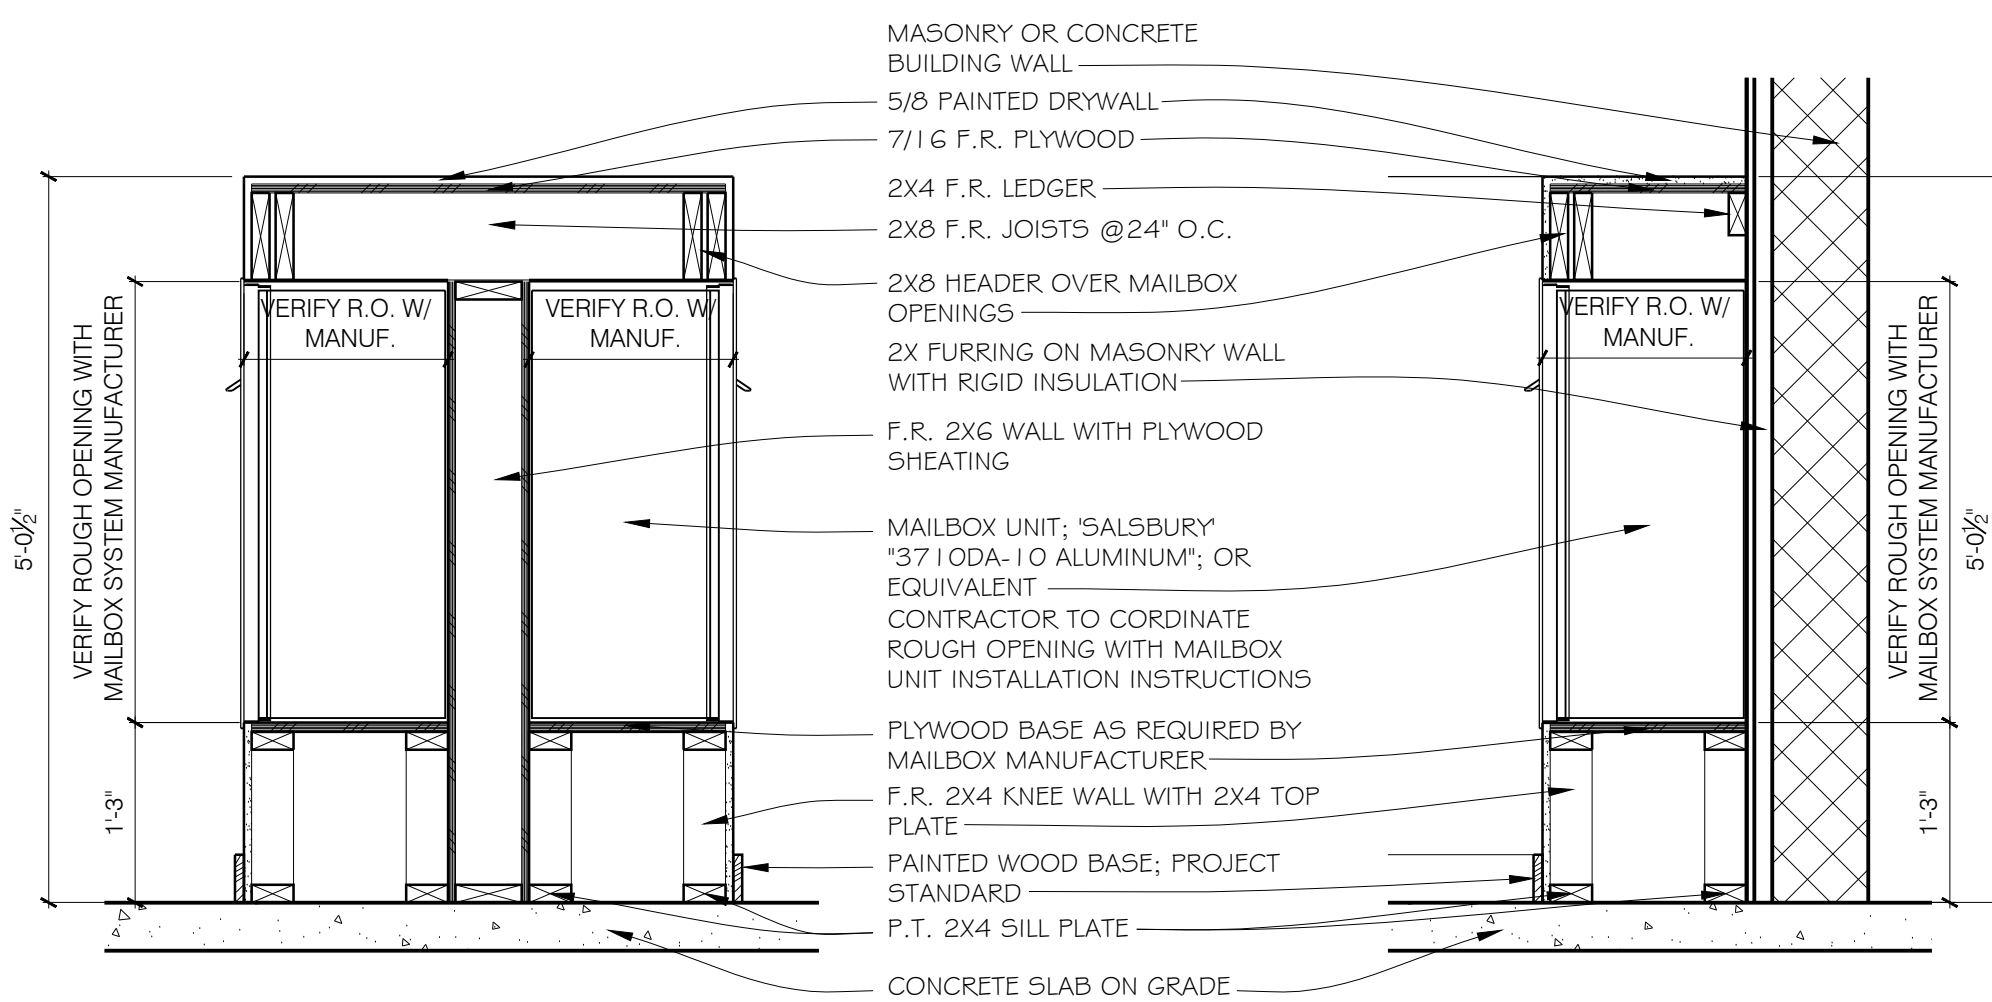


7 MAILROOM - GROUND FLOOR  
TYPICAL SECTION  
SCALE: 3/4" = 1'-0"


6 MAILROOM - GROUND FLOOR  
TYPICAL SECTION  
SCALE: 3/4" = 1'-0"

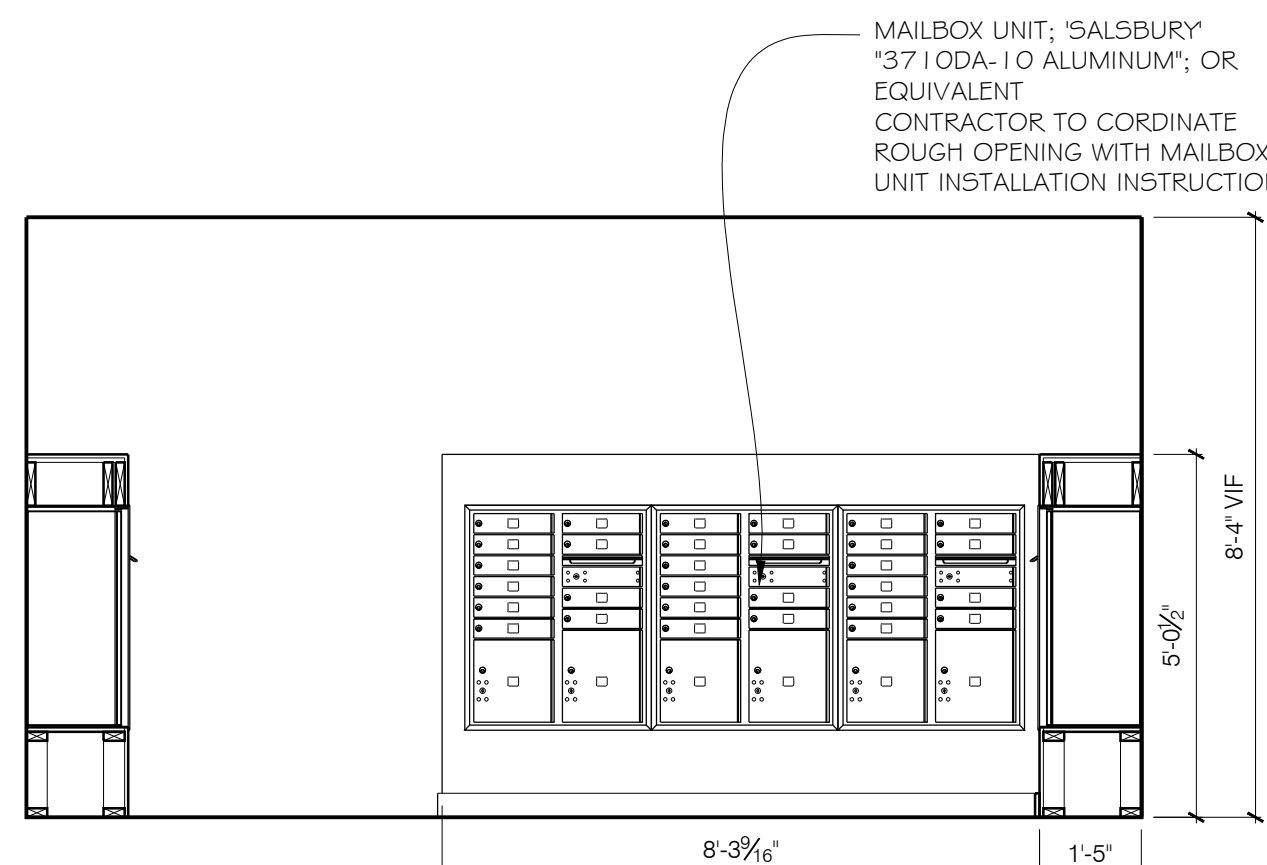


5 MAILROOM - GROUND FLOOR  
INTERIOR ELEVATION  
SCALE: 3/8" = 1'-0"

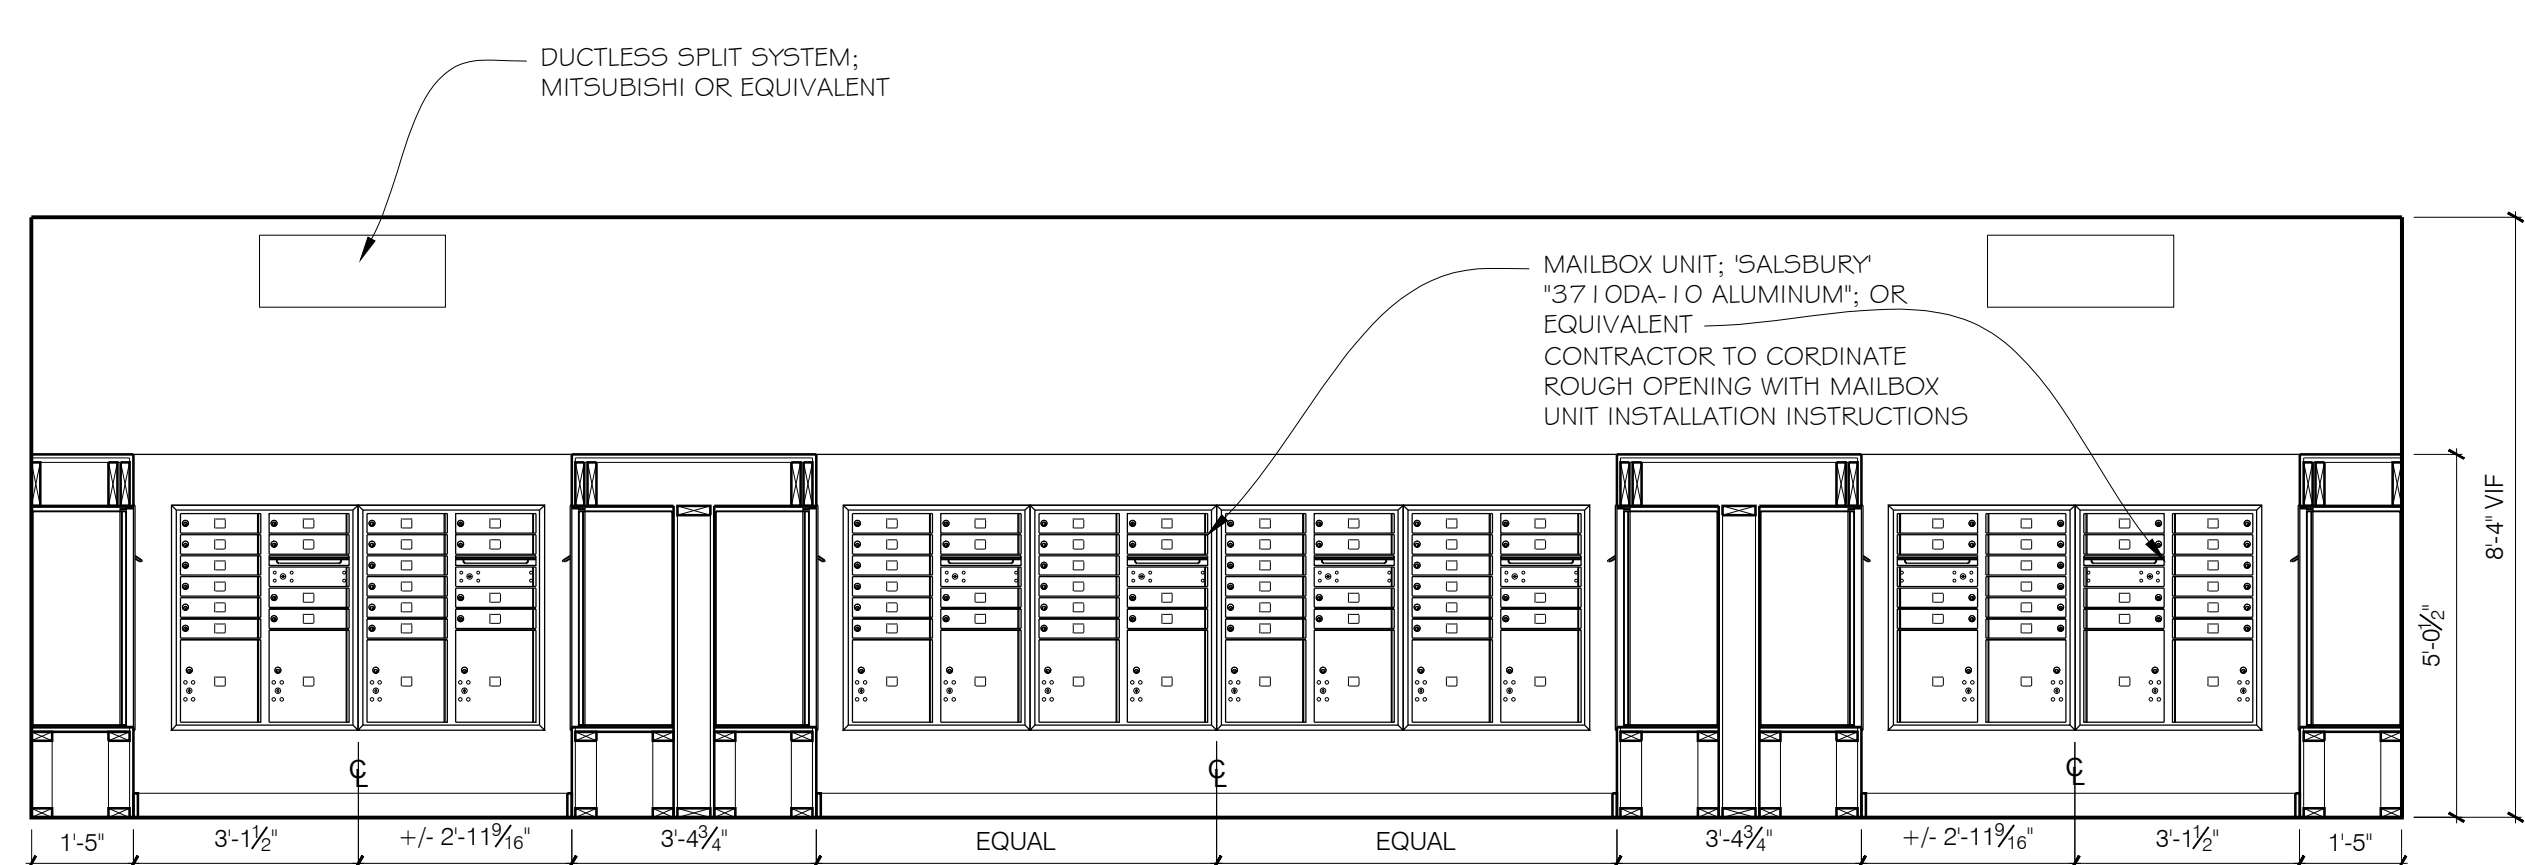


4 MAILROOM - GROUND FLOOR  
INTERIOR ELEVATION  
SCALE: 3/8" = 1'-0"

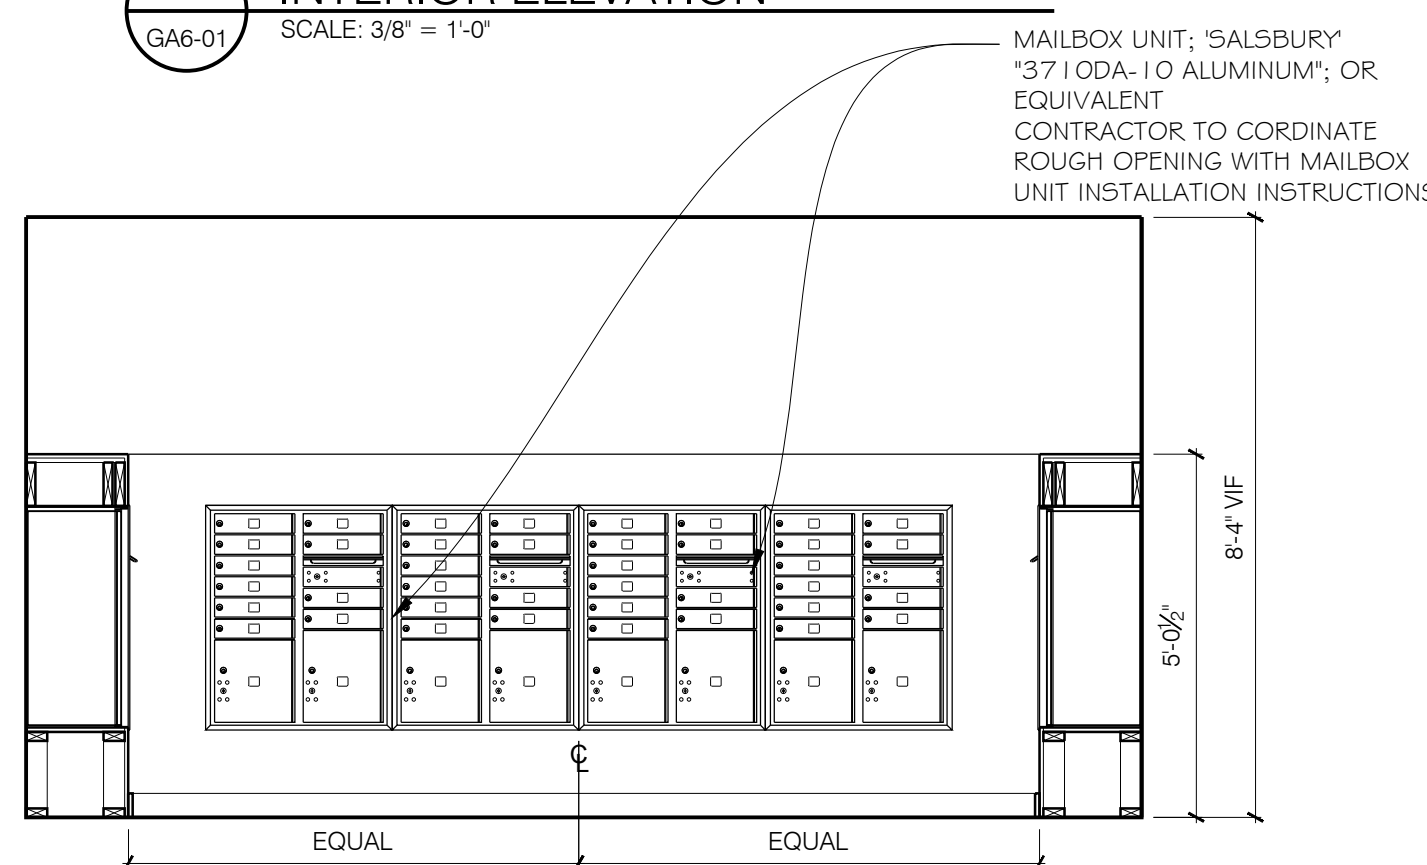

3 MAILROOM - GROUND FLOOR  
INTERIOR ELEVATION  
SCALE: 3/8" = 1'-0"

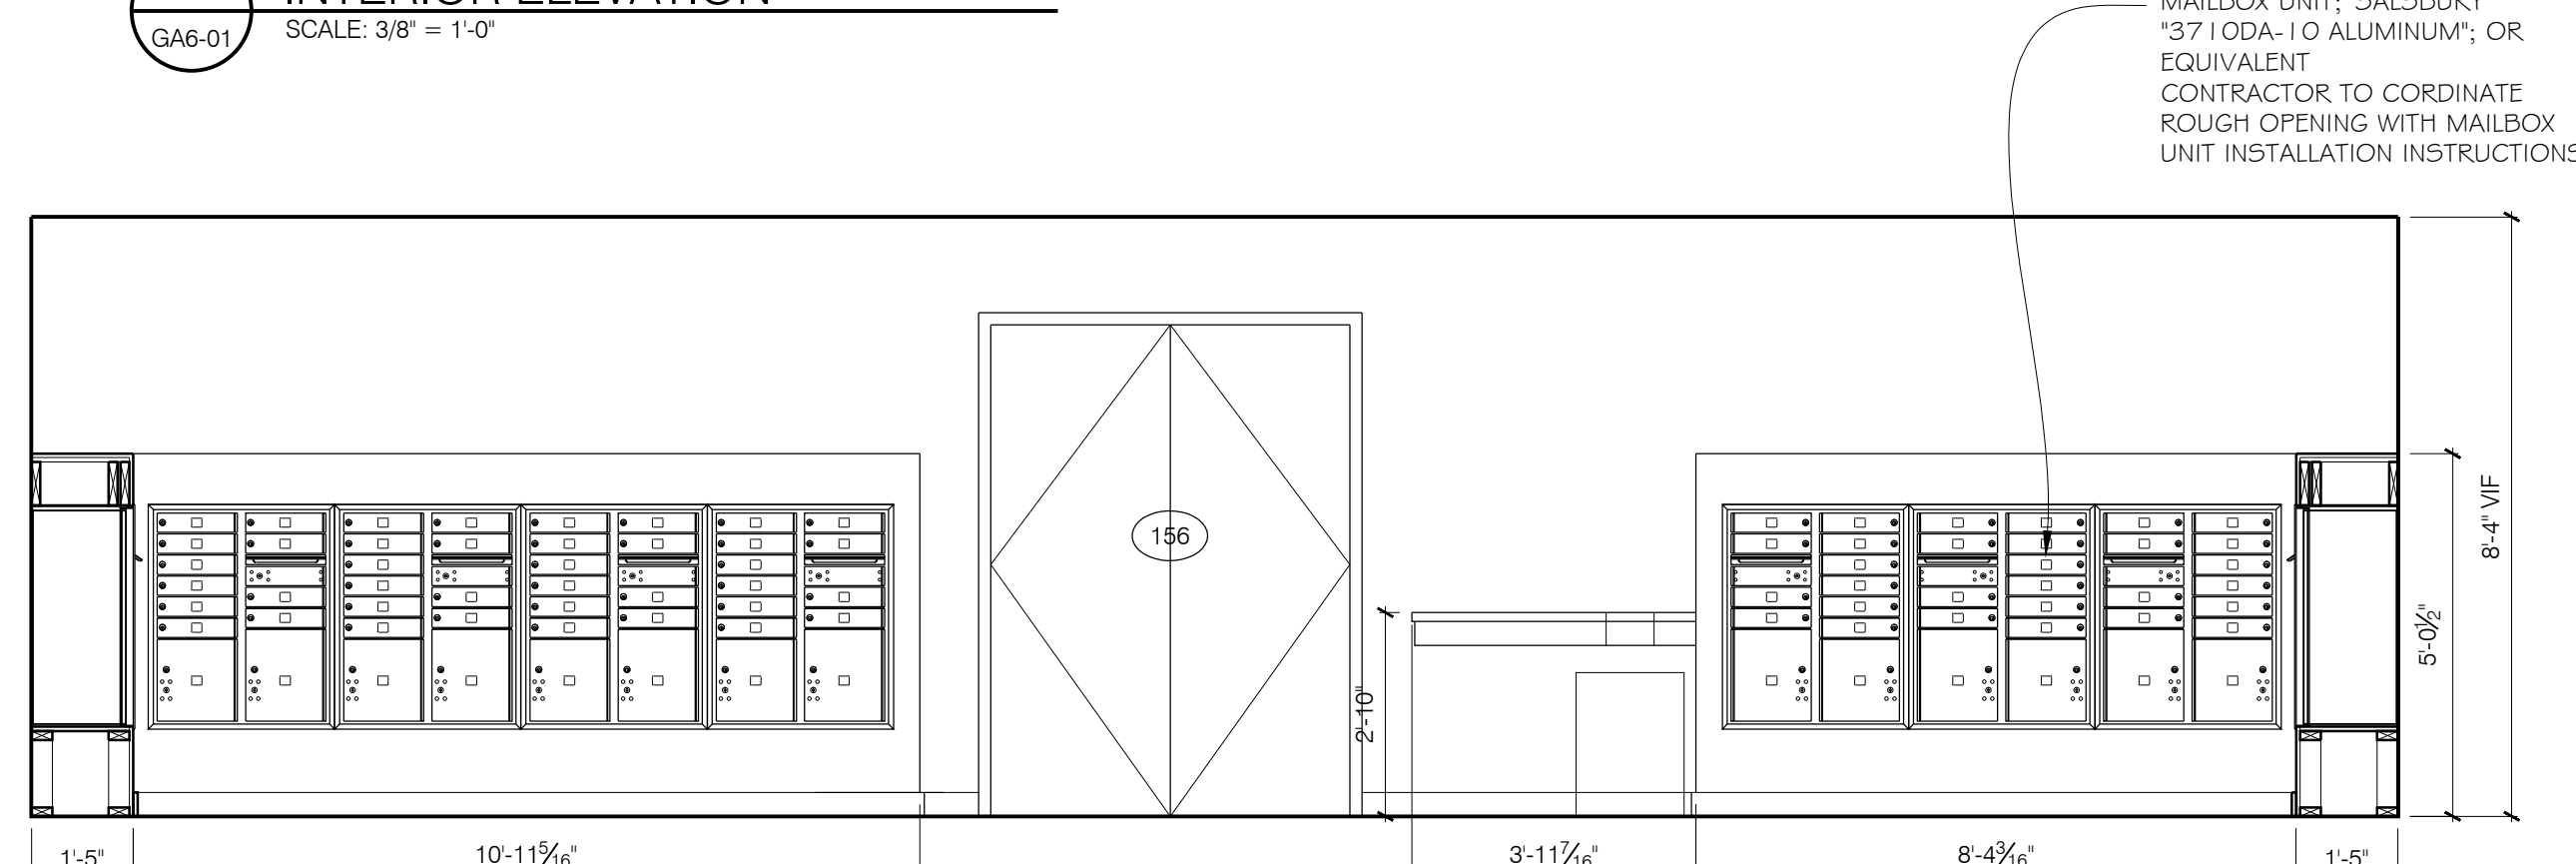

2 MAILROOM - GROUND FLOOR  
INTERIOR ELEVATION  
SCALE: 3/8" = 1'-0"

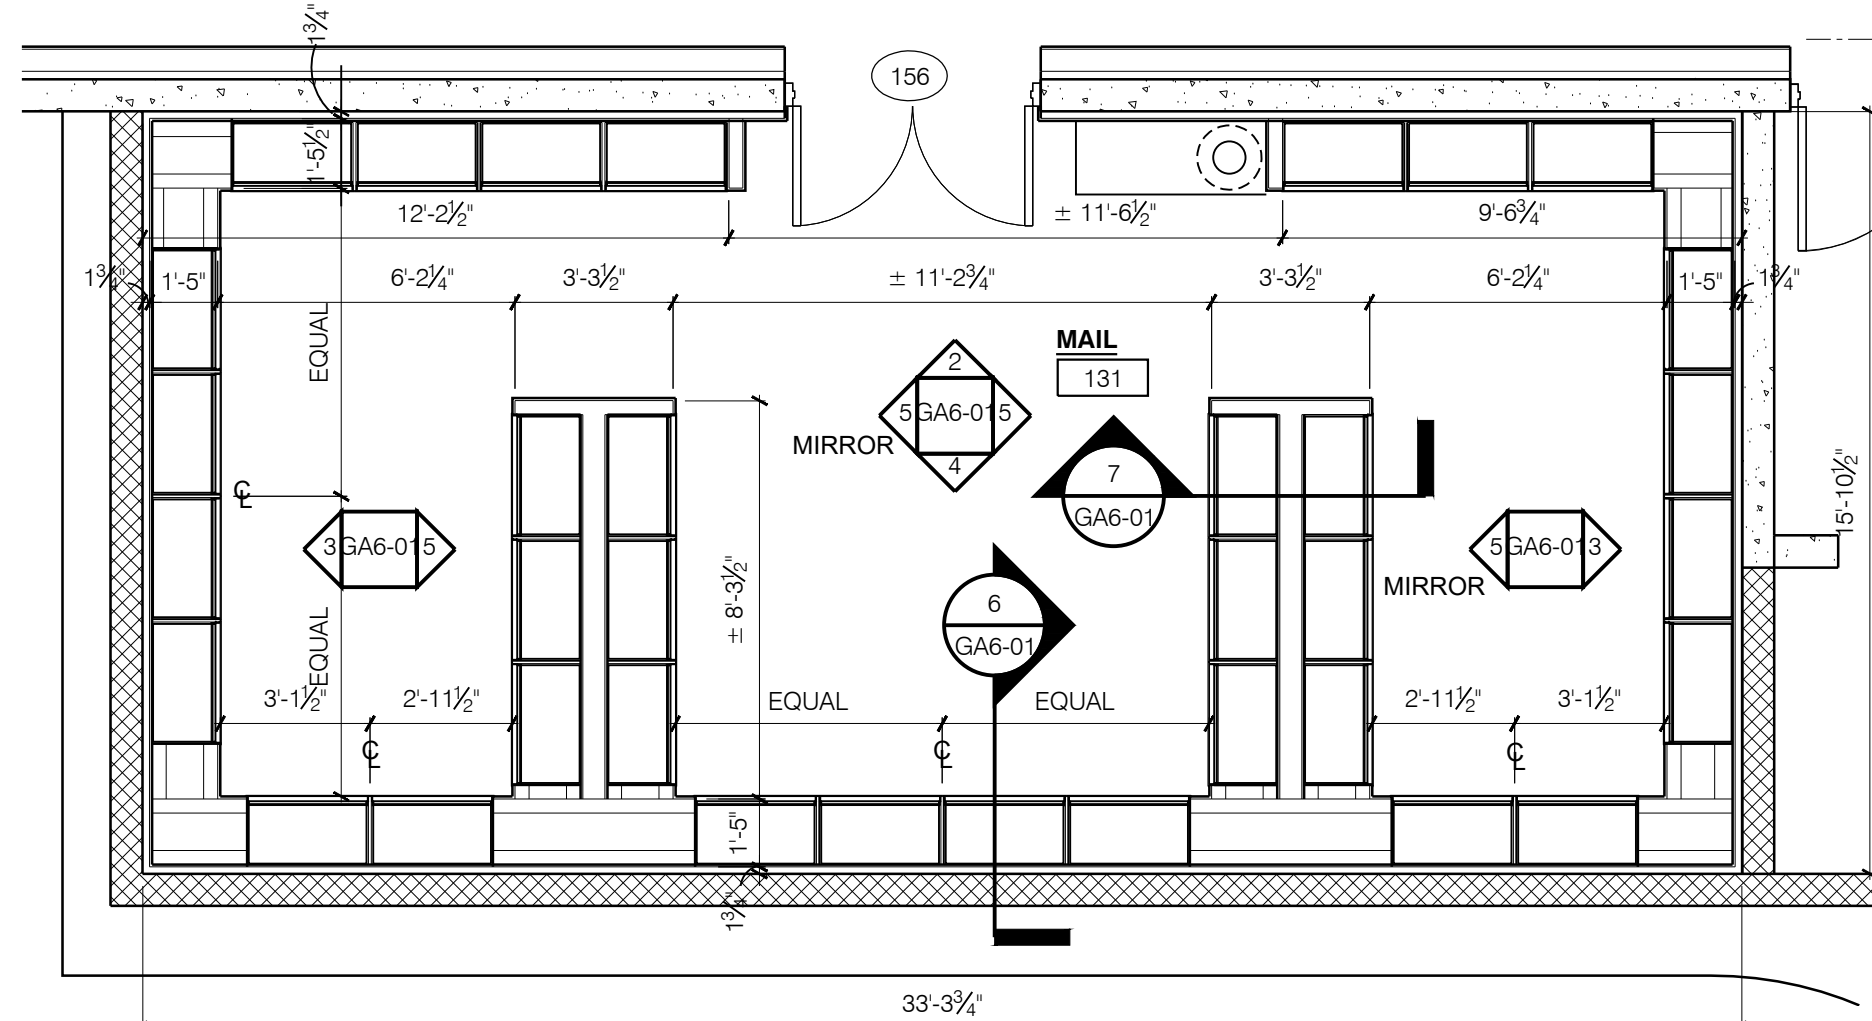

1 MAILROOM - GROUND FLOOR  
ENLARGED PLAN  
SCALE: 1/4" = 1'-0"

Issues: Date: By:  
BUILDING PERMIT 02-26-20 SMD  
CONSTRUCTION ISSUE 04-14-20 SMD

**DIMIT**  
ARCHITECTS  
architecture • interiors • urban design

14414 Detroit Ave., #306  
Lakewood, Ohio 44107  
216-221-9021

EDWARDS COMMUNITIES

SILVER HILLS  
DIVERSIFIED COMMERCIAL REAL ESTATE  
DEVELOPMENT • CAPITAL TRANSACTIONS • ASSET MANAGEMENT

**SILVER HILLS AT  
UNIVERSAL**

Phase One -  
Parking Garage  
5885 Lakehurst Drive  
Orlando, Florida 32819

Drawing Title

**ENLARGED PLANS,  
ELEVATIONS, &  
FINISH SCHEDULE**

Date: 04-14-2020

Project: 19-070

Drawn by:

Drawing Number:

Checked by:

SMD / AND

Approved:


SMD

File Name:

**GA6-01**




DOOR TYPES


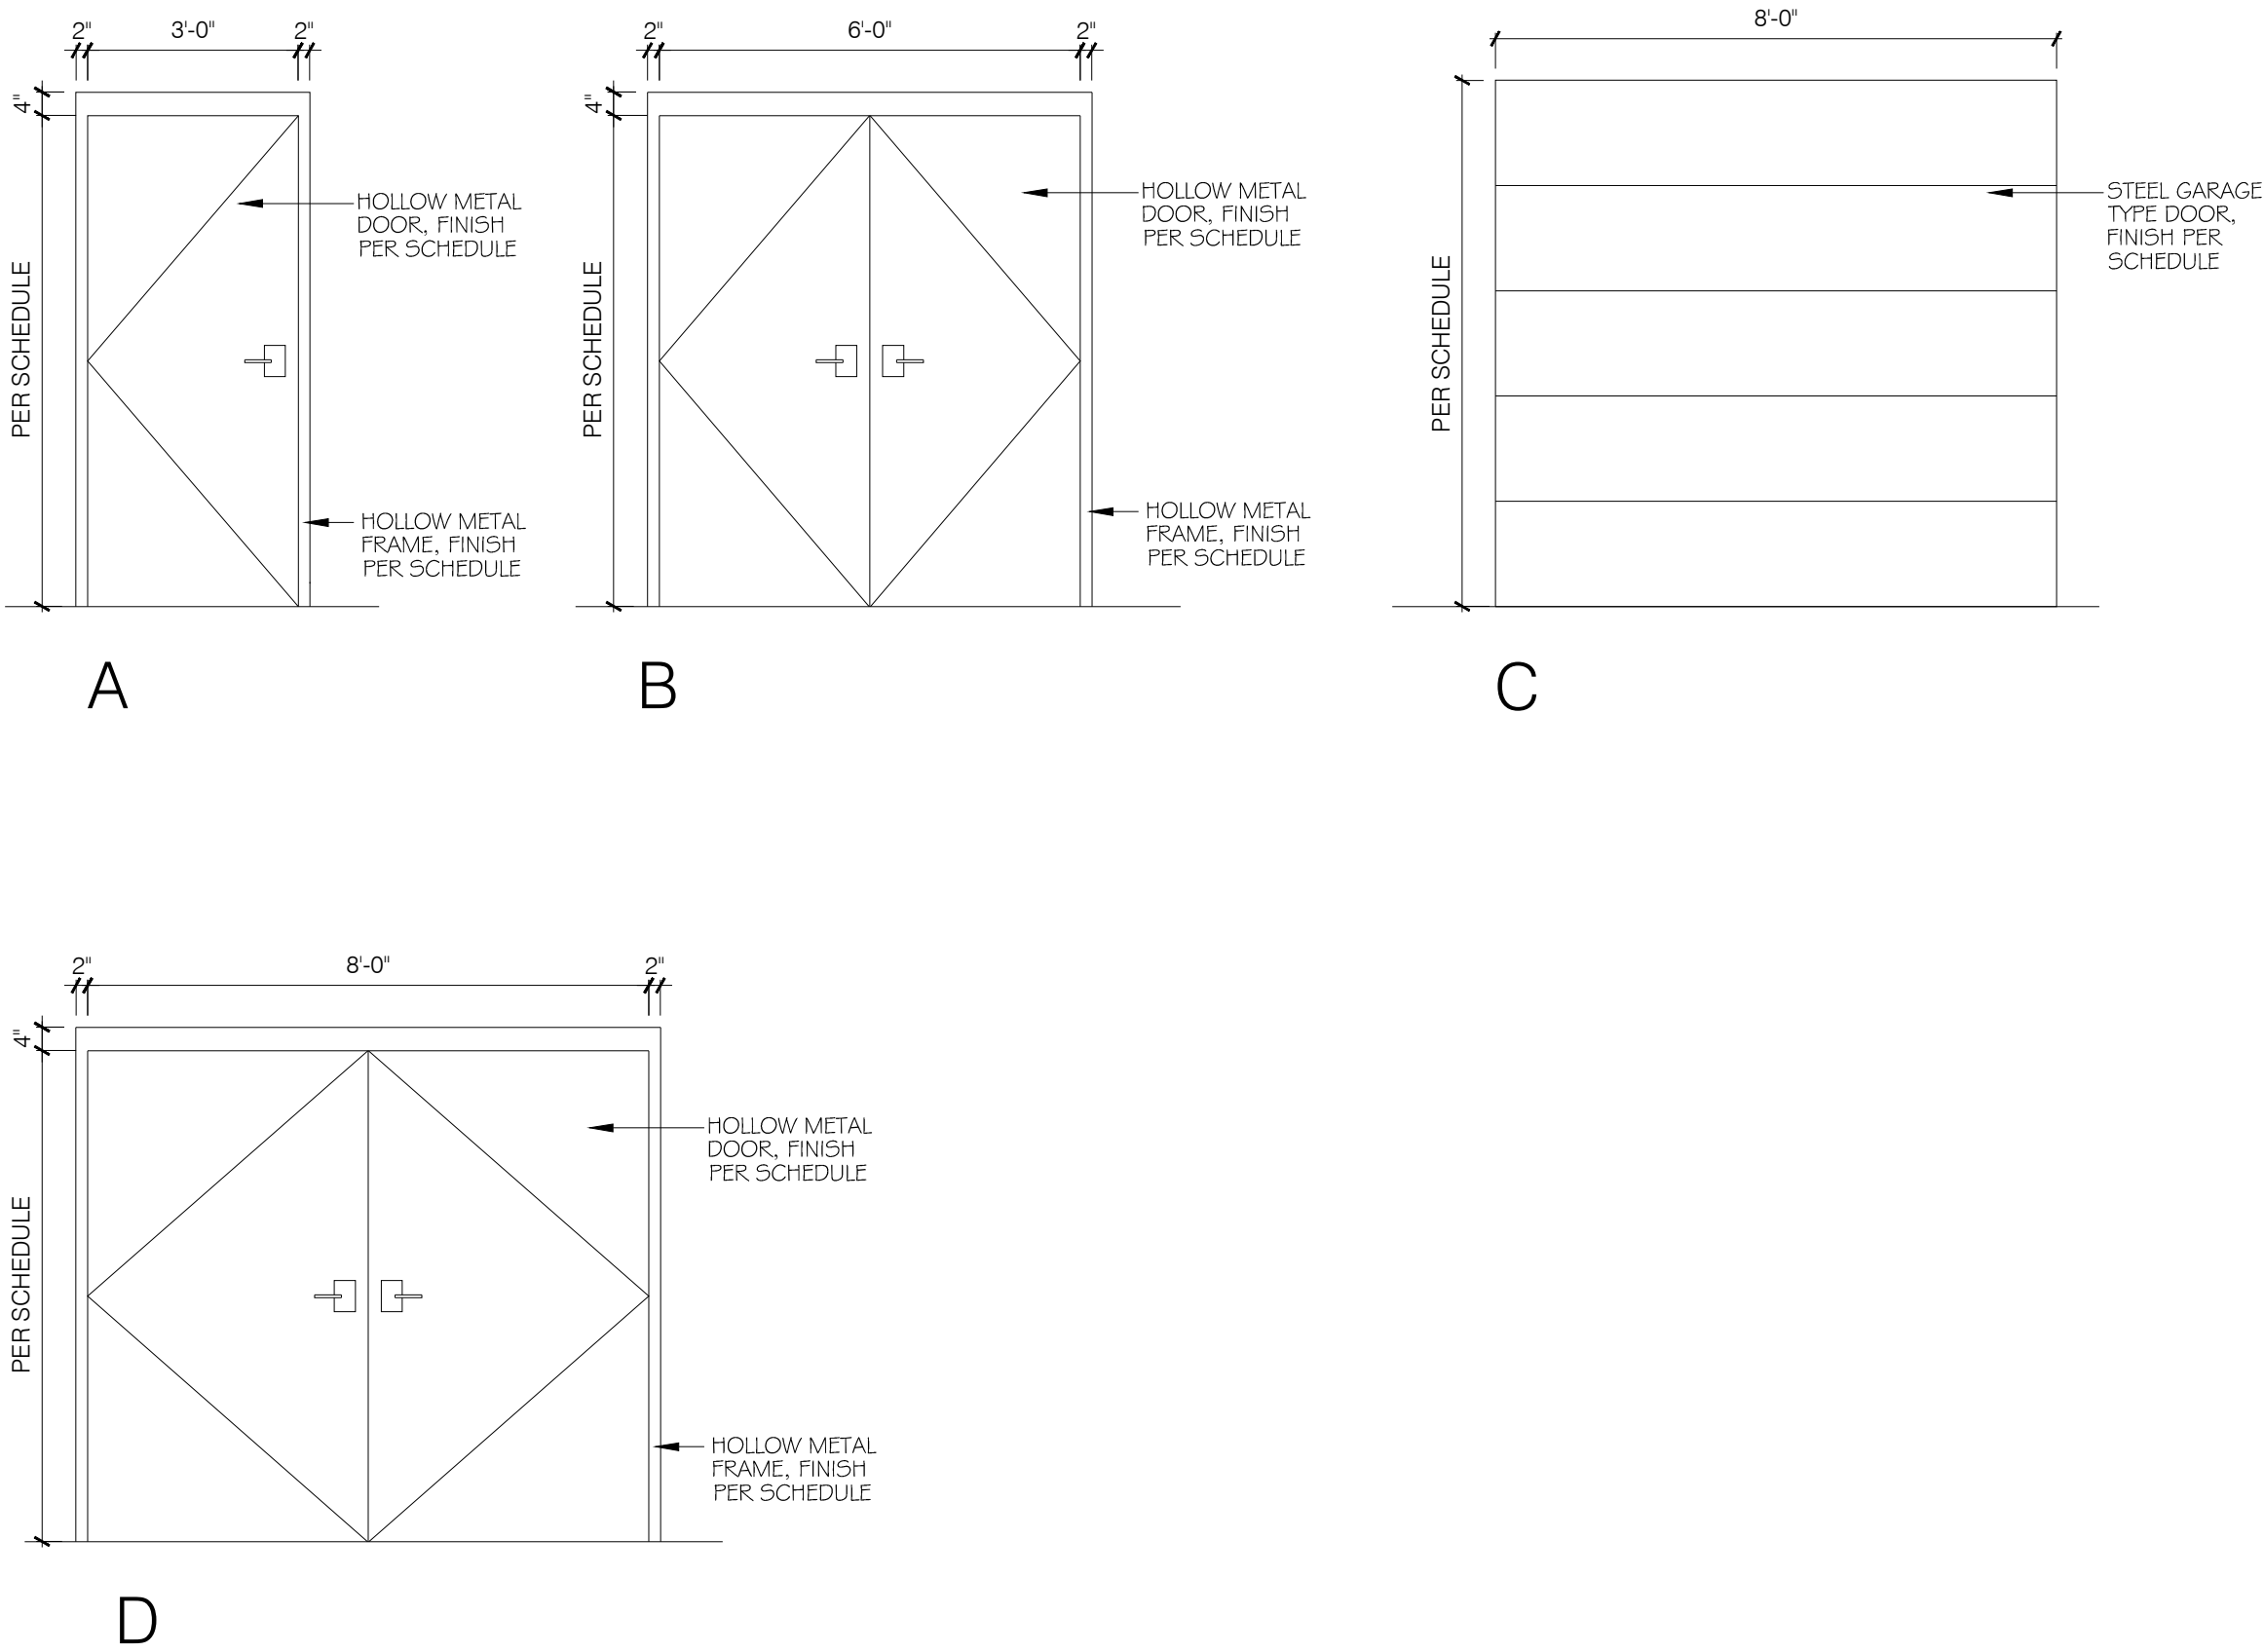


GENERAL NOTES - DOORS, FRAMES AND HARDWARE

1. SEE SPECIFICATION SECTION 08 71 01 FOR HARDWARE SETS.
2. NOTIFY ARCHITECT OF ANY DISCREPANCIES BETWEEN ASSUMED EXISTING CONDITIONS AND ACTUAL CONDITIONS.
3. REVIEW HARDWARE COMPONENTS FOR SUITABILITY IN APPLICATIONS AND LOCATIONS SHOWN, AND ADVISE ARCHITECT OF ANY RECOMMENDATIONS FOR IMPROVED FUNCTIONALITY.
4. PROVIDE OTHER MATERIALS NOT SPECIFICALLY DESCRIBED BUT REQUIRED FOR A COMPLETE AND PROPER INSTALLATION, AS SELECTED BY THE CONTRACTOR AND SUBJECT TO THE APPROVAL OF THE ARCHITECT. SUCH ITEMS MAY INCLUDE, BUT ARE NOT LIMITED TO, STRIKE PLATES, STRIKE BOXES, DOOR SILENCERS, FASTENERS AND ANCHORS, KEYS, ADJUSTMENT TOOLS, AND MAINTENANCE INFORMATION.
5. COORDINATE KEYING REQUIREMENTS WITH OWNER.
6. DOOR HARDWARE SHALL COMPLY WITH ANSI AND DHI STANDARDS, MANUFACTURER'S RECOMMENDATIONS, AND AS SHOWN ON THESE DRAWINGS.
7. ALL DOOR ASSEMBLIES SHALL UTILIZE ANSI A117.1 ACCESSIBILITY GUIDELINES COMPLIANT HARDWARE.
8. EGRESS DOORS SHALL BE READILY OPERABLE FROM THE EGRESS SIDE WITHOUT THE USE OF A KEY OR SPECIAL KNOWLEDGE OR EFFORT.
9. MAXIMUM ALLOWABLE CLOSER PRESSURE SHALL BE 5 POUNDS FOR INTERIOR AND EXTERIOR DOORS.
10. PROVIDE SILENCERS AT HOLLOW METAL FRAMES.

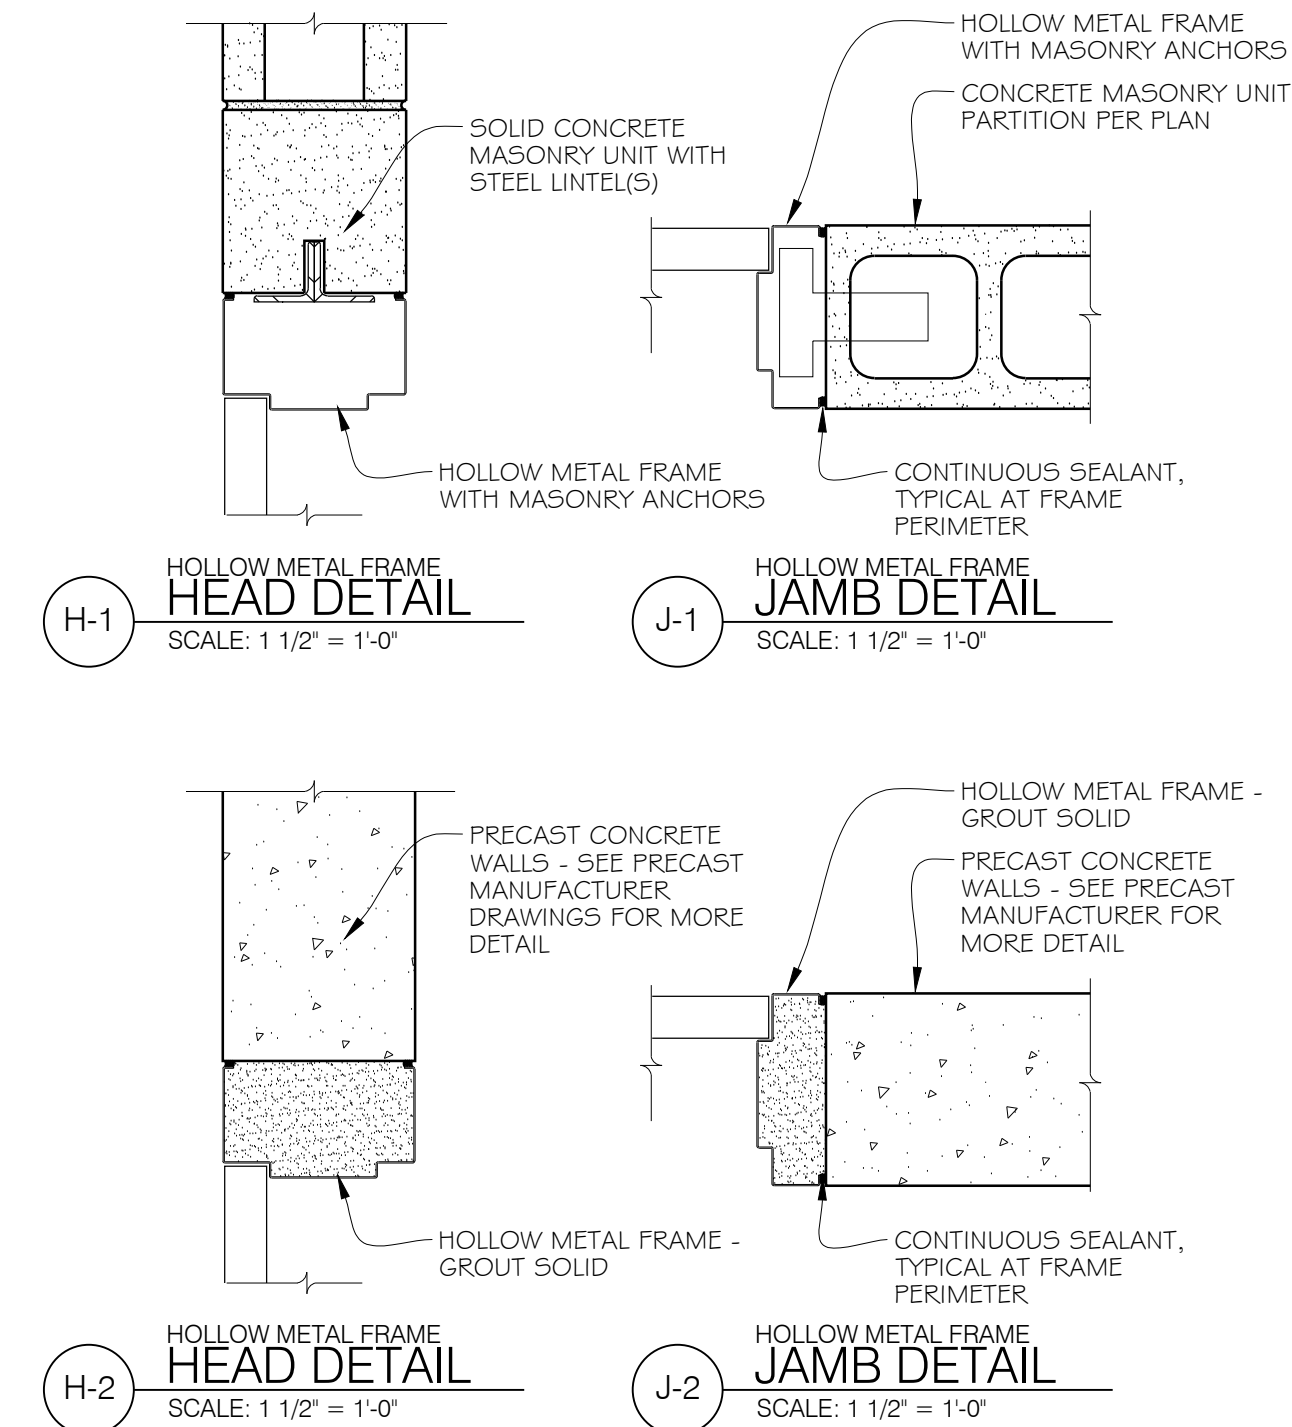

DOOR SCHEDULE - COMMON AREAS

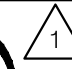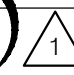DOOR NUMBER	DRAWING NO.	DOOR TYPE	DOOR OPENING		THICKNESS	DOOR MATERIAL	DETAILS SEE THIS SHEET FOR DOOR DETAILS			ACTION	FRAME MATERIAL	FIRE R. HR	HARDWARE SET	REMARKS
			WIDTH	HEIGHT			HEAD	JAMB	SILL					
132A	-	A	3'-0"	7'-0"	1-3/4"	HOLLOW METAL	H-1	J-1	-	SINGLE ACTING	HOLLOW METAL	1.5		
132B	-	A	3'-0"	7'-0"	1-3/4"	HOLLOW METAL	H-1	J-1	-	SINGLE ACTING	HOLLOW METAL	-	PANIC HDWR	
133A	-	B	6'-0"	7'-0"	1-3/4"	HOLLOW METAL	H-1	J-1	-	SINGLE ACTING	HOLLOW METAL	1.5	-	PAIR OF DOORS PROVIDE FLUSH BOLT AT INTERIOR
133B	-	B	6'-0"	7'-0"	1-3/4"	HOLLOW METAL	H-1	J-1	-	SINGLE ACTING	HOLLOW METAL	-	-	PAIR OF DOORS PROVIDE FLUSH BOLT AT INTERIOR
135A	-	A	3'-0"	7'-0"	1-3/4"	HOLLOW METAL	H-1	J-1	-	SINGLE ACTING	HOLLOW METAL	1.5	PANIC HDWR	
135B	-	A	3'-0"	7'-0"	1-3/4"	HOLLOW METAL	H-1	J-1	-	SINGLE ACTING	HOLLOW METAL	-	PANIC HDWR	
137A	-	A	3'-0"	7'-0"	1-3/4"	HOLLOW METAL	H-1	J-1	-	SINGLE ACTING	HOLLOW METAL	-	PANIC HDWR	
137B	-	C	8'-0"	7'-6"	1-3/4"	STEEL	H-3	J-3	-	SINGLE ACTING	STEEL	-	PANIC HDWR	
138	-	A	3'-0"	7'-0"	1-3/4"	HOLLOW METAL	H-1	J-1	-	SINGLE ACTING	HOLLOW METAL	-	-	OVERHEAD GARAGE DOOR TYPE
139	-	A	3'-0"	7'-0"	1-3/4"	HOLLOW METAL	H-2	J-2	-	SINGLE ACTING	HOLLOW METAL	1.5	PANIC HDWR	
141A	-	A	3'-0"	7'-0"	1-3/4"	HOLLOW METAL	H-1	J-1	-	SINGLE ACTING	HOLLOW METAL	-	-	
141B	-	D	8'-0"	7'-0"	1-3/4"	HOLLOW METAL	H-1	J-1	-	SINGLE ACTING	HOLLOW METAL	-	-	PAIR OF DOORS PROVIDE FLUSH BOLT AT INTERIOR
156	-	B	5'-0"	7'-0"	1-3/4"	HOLLOW METAL	H-2	J-2	-	SINGLE ACTING	HOLLOW METAL	-	-	PAIR OF DOORS - ONE LEAF MIN. 36" PROVIDE FLUSH BOLT AT INTERIOR 
157	-	A	3'-0"	7'-0"	1-3/4"	HOLLOW METAL	H-2	J-2	-	SINGLE ACTING	HOLLOW METAL	1.5	PANIC HDWR	
159	-	A	3'-0"	7'-0"	1-3/4"	HOLLOW METAL	H-2	J-2	-	SINGLE ACTING	HOLLOW METAL	1.5	-	
161	-	C	8'-0"	7'-6"	1-3/4"	STEEL	H-4	J-4	-	SINGLE ACTING	STEEL	-	PANIC HDWR	
162	-	A	3'-0"	7'-0"	1-3/4"	HOLLOW METAL	H-2	J-2	-	SINGLE ACTING	HOLLOW METAL	1.5	PANIC HDWR	
164	-	A	3'-0"	7'-0"	1-3/4"	HOLLOW METAL	H-2	J-2	-	SINGLE ACTING	HOLLOW METAL	1.5	PANIC HDWR	
230	-	A	3'-0"	7'-0"	1-3/4"	HOLLOW METAL	H-2	J-2	-	SINGLE ACTING	HOLLOW METAL	1.5	PANIC HDWR	
236	-	A	3'-0"	7'-0"	1-3/4"	HOLLOW METAL	H-2	J-2	-	SINGLE ACTING	HOLLOW METAL	1.5	PANIC HDWR	
239	-	A	3'-0"	7'-0"	1-3/4"	HOLLOW METAL	H-2	J-2	-	SINGLE ACTING	HOLLOW METAL	1.5	PANIC HDWR	
241A	-	A	3'-0"	7'-0"	1-3/4"	HOLLOW METAL	H-1	J-1	-	SINGLE ACTING	HOLLOW METAL	-	-	
241B	-	D	8'-0"	7'-0"	1-3/4"	HOLLOW METAL	H-1	J-1	-	SINGLE ACTING	HOLLOW METAL	-	-	PAIR OF DOORS PROVIDE FLUSH BOLT AT INTERIOR
242	-	A	3'-0"	7'-0"	1-3/4"	HOLLOW METAL	H-1	J-1	-	SINGLE ACTING	HOLLOW METAL	-	-	
243	-	A	3'-0"	7'-0"	1-3/4"	HOLLOW METAL	H-1	J-1	-	SINGLE ACTING	HOLLOW METAL	-	-	
244	-	A	3'-0"	7'-0"	1-3/4"	HOLLOW METAL	H-1	J-1	-	SINGLE ACTING	HOLLOW METAL	-	-	
245	-	A	3'-0"	7'-0"	1-3/4"	HOLLOW METAL	H-1	J-1	-	SINGLE ACTING	HOLLOW METAL	-	-	
246	-	A	3'-0"	7'-0"	1-3/4"	HOLLOW METAL	H-1	J-1	-	SINGLE ACTING	HOLLOW METAL	-	-	
257	-	A	3'-0"	7'-0"	1-3/4"	HOLLOW METAL	H-2	J-2	-	SINGLE ACTING	HOLLOW METAL	1.5	PANIC HDWR	
259	-	A	3'-0"	7'-0"	1-3/4"	HOLLOW METAL	H-2	J-2	-	SINGLE ACTING	HOLLOW METAL	1.5	-	
261	-	A	3'-0"	7'-0"	1-3/4"	HOLLOW METAL	H-2	J-2	-	SINGLE ACTING	HOLLOW METAL	1.5	-	
262	-	A	3'-0"	7'-0"	1-3/4"	HOLLOW METAL	H-2	J-2	-	SINGLE ACTING	HOLLOW METAL	1.5	PANIC HDWR	
264	-	A	3'-0"	7'-0"	1-3/4"	HOLLOW METAL	H-2	J-2	-	SINGLE ACTING	HOLLOW METAL	1.5	PANIC HDWR	
330	-	A	3'-0"	7'-0"	1-3/4"	HOLLOW METAL	H-2	J-2	-	SINGLE ACTING	HOLLOW METAL	1.5	PANIC HDWR	
336	-	A	3'-0"	7'-0"	1-3/4"	HOLLOW METAL	H-2	J-2	-	SINGLE ACTING	HOLLOW METAL	1.5	PANIC HDWR	
339	-	A	3'-0"	7'-0"	1-3/4"	HOLLOW METAL	H-2	J-2	-	SINGLE ACTING	HOLLOW METAL	1.5	PANIC HDWR	
341A	-	A	3'-0"	7'-0"	1-3/4"	HOLLOW METAL	H-1	J-1	-	SINGLE ACTING	HOLLOW METAL	-	-	
341B	-	D	8'-0"	7'-0"	1-3/4"	HOLLOW METAL	H-1	J-1	-	SINGLE ACTING	HOLLOW METAL	-	-	PAIR OF DOORS PROVIDE FLUSH BOLT AT INTERIOR
342	-	A	3'-0"	7'-0"	1-3/4"	HOLLOW METAL	H-1	J-1	-	SINGLE ACTING	HOLLOW METAL	-	-	
343	-	A	3'-0"	7'-0"	1-3/4"	HOLLOW METAL	H-1	J-1	-	SINGLE ACTING	HOLLOW METAL	-	-	
344	-	A	3'-0"	7'-0"	1-3/4"	HOLLOW METAL	H-1	J-1	-	SINGLE ACTING	HOLLOW METAL	-	-	
345	-	A	3'-0"	7'-0"	1-3/4"	HOLLOW METAL	H-1	J-1	-	SINGLE ACTING	HOLLOW METAL	-	-	
346	-	A	3'-0"	7'-0"	1-3/4"	HOLLOW METAL	H-1	J-1	-	SINGLE ACTING	HOLLOW METAL	-	-	
357	-	A	3'-0"	7'-0"	1-3/4"	HOLLOW METAL	H-2	J-2	-	SINGLE ACTING	HOLLOW METAL	1.5	PANIC HDWR	
359	-	A	3'-0"	7'-0"	1-3/4"	HOLLOW METAL	H-2	J-2	-	SINGLE ACTING	HOLLOW METAL	1.5	-	
361	-	A	3'-0"	7'-0"	1-3/4"	HOLLOW METAL	H-2	J-2	-	SINGLE ACTING	HOLLOW METAL	1.5	-	
362	-	A	3'-0"	7'-0"	1-3/4"	HOLLOW METAL	H-2	J-2	-	SINGLE ACTING	HOLLOW METAL	1.5	PANIC HDWR	
364	-	A	3'-0"	7'-0"	1-3/4"	HOLLOW METAL	H-2	J-2	-	SINGLE ACTING	HOLLOW METAL	1.5	PANIC HDWR	
430	-	A	3'-0"	7'-0"	1-3/4"	HOLLOW METAL	H-2	J-2	-	SINGLE ACTING	HOLLOW METAL	1.5	PANIC HDWR	
436	-	A	3'-0"	7'-0"	1-3/4"	HOLLOW METAL	H-2	J-2	-	SINGLE ACTING	HOLLOW METAL	1.5	PANIC HDWR	
439	-	A	3'-0"	7'-0"	1-3/4"	HOLLOW METAL	H-2	J-2	-	SINGLE ACTING	HOLLOW METAL	1.5	PANIC HDWR	
441A	-	A	3'-0"	7'-0"	1-3/4"	HOLLOW METAL	H-1	J-1	-	SINGLE ACTING	HOLLOW METAL	-	-	
441B	-	D	8'-0"	7'-0"	1-3/4"	HOLLOW METAL	H-1	J-1	-	SINGLE ACTING	HOLLOW METAL	-	-	PAIR OF DOORS PROVIDE FLUSH BOLT AT INTERIOR
442	-	A	3'-0"	7'-0"	1-3/4"	HOLLOW METAL	H-1	J-1	-	SINGLE ACTING	HOLLOW METAL	-	-	
443	-	A	3'-0"	7'-0"	1-3/4"	HOLLOW METAL	H-1	J-1	-	SINGLE ACTING	HOLLOW METAL	-	-	
444	-	A	3'-0"	7'-0"	1-3/4"	HOLLOW METAL	H-1	J-1	-	SINGLE ACTING	HOLLOW METAL	-	-	
445	-	A	3'-0"	7'-0"	1-3/4"	HOLLOW METAL	H-1	J-1	-	SINGLE ACTING	HOLLOW METAL	-	-	
446	-	A	3'-0"	7'-0"	1-3/4"	HOLLOW METAL	H-1	J-1	-	SINGLE ACTING	HOLLOW METAL	-	-	
457	-	A	3'-0"	7'-0"	1-3/4"	HOLLOW METAL	H-2	J-2	-	SINGLE ACTING	HOLLOW METAL	1.5	PANIC HDWR	
459	-	A	3'-0"	7'-0"	1-3/4"	HOLLOW METAL	H-2	J-2	-	SINGLE ACTING	HOLLOW METAL	1.5	-	
461	-	A	3'-0"	7'-0"	1-3/4"	HOLLOW METAL	H-2	J-2	-	SINGLE ACTING	HOLLOW METAL	1.5	-	
462	-	A	3'-0"	7'-0"	1-3/4"	HOLLOW METAL	H-2	J-2	-	SINGLE ACTING	HOLLOW METAL	1.5	PANIC HDWR	
464	-	A	3'-0"	7'-0"	1-3/4"	HOLLOW METAL	H-2	J-2	-	SINGLE ACTING	HOLLOW METAL	1.5	PANIC HDWR	
539	-	A	3'-0"	7'-0"	1-3/4"	HOLLOW METAL	H-2	J-2	-	SINGLE ACTING	HOLLOW METAL	1.5	PANIC HDWR	
546	-	A	3'-0"	7'-0"	1-3/4"	HOLLOW METAL	H-1	J-1	-	SINGLE ACTING	HOLLOW METAL	-	-	
559	-	A	3'-0"	7'-0"	1-3/4"	HOLLOW METAL	H-2	J-2	-	SINGLE ACTING	HOLLOW METAL	1.5	-	
561	-	A	3'-0"	7'-0"	1-3/4"	HOLLOW METAL	H-2	J-2	-	SINGLE ACTING	HOLLOW METAL	1.5	-	
562	-	A	3'-0"	7'-0"	1-3/4"	HOLLOW METAL	H-2	J-2	-	SINGLE ACTING	HOLLOW METAL	1.5	PANIC HDWR	



Issues: Date: By:

BUILDING PERMIT 02-26-20 SMD

CONSTRUCTION ISSUE 04-14-20 SMD

o	o
o	o
o	o
o	o
o	o
o	o
o	o
o	o
o	o
o	o
o	o

**DIMIT ARCHITECTS**  
architecture • interiors • urban design

14414 Detroit Ave., #306  
Lakewood, Ohio 44107  
216-221-9021

EDWARDS COMMUNITIES

SILVER HILLS  
DIVERSIFIED COMMERCIAL REAL ESTATE  
DEVELOPMENT • CAPITAL TRANSACTIONS • ASSET MANAGEMENT

**SILVER HILLS AT UNIVERSAL**

Phase One -  
Parking Garage  
5885 Lakehurst Drive  
Orlando, Florida 32819

Drawing Title  
**DOOR SCHEDULE**

Date: 04-14-2020 Project: 19-070  
Drawn by: SMD / AND Drawing Number: GA8-01  
Checked by: SMD  
Approved: SMD  
File Name: