


SYMBOLS LEGEND	
	NEW GYPSUM WALL BOARD W/ METAL STUDS
	WALL TYPE-SEE SCHEDULES A801
	DOOR DESIGNATION -SEE SCHEDULE A801
	FIRE EXTINGUISHER CABINET - SEE DETAIL 16/A501

GENERAL NOTES	
1.	ALTERNATE FOR PAINTING LOCKERS TO BE PRICED SEPARATELY (SEE BOXED NOTE).
2.	FOR CEILING AND FLOOR LAYOUT SEE SHEET A221.
3.	FOR ALL TYP. WALL DETAILS SEE DETAILS 5/A501 - 14/A501.
4.	FOR ALL EQUIPMENT AND FURNITURE LAYOUT SEE SHEET A901.
5.	SEE MECHANICAL FOR ALL ROOF WORK - SEE DETAILS 1/A503 TO 3/A503.
6.	FOR ALL UNDERGROUND PLUMBING SEE SHEET P201.

FIRE PROTECTION SCOPE	
1.)	FIRE PROTECTION SCOPE IS TO INCLUDE ALL AREA(S) OF WORK DELINEATED ON SHEET A001. SCOPE SHALL NOT BE LIMITED TO THE AREA OF WORK SOLELY IF ADDITIONAL WORK IS REQUIRED ELSEWHERE FOR A COMPLETE AND OPERATIONAL SYSTEM AT COMPLETION OF PROJECT.
2.)	VERIFY EXISTING SPRINKLER LOCATIONS AND PIPING RUNS FOR ANY THAT CAN BE REUSED/DEMOED AND LOCATE WHERE NEW CONNECTIONS ARE TO BE MADE AND DROPS ADDED.
3.)	THOSE PROVIDING FIRE PROTECTION TO HAVE EACH SYSTEM HYDRAULICALLY DESIGNED, INSTALLED AND TESTED IN ACCORDANCE WITH NFPA 13 STANDARDS, OWNER'S INSURANCE COMPANY, AND LOCAL JURISDICTIONS (CITY, COUNTY, AND STATE CODES).
4.)	FIRE PROTECTION DRAWINGS, HYDRAULIC CALCULATIONS AND MATERIAL DATA SHEETS SHALL BE SUBMITTED IN A COMPLETE PACKAGE TO ESI DESIGN SERVICES, INC., OWNER'S INSURANCE PROVIDER, AND LOCAL BUILDING DEPARTMENT FOR REVIEW AND APPROVAL. PARTIAL SUBMITTALS WILL NOT BE ACCEPTABLE.
5.)	ALL FIRE PROTECTION SYSTEMS SHALL HAVE LOCAL ALARMS AND SHALL BE EQUIPPED WITH SIGNALING DEVICE(S). ALL SIGNALING DEVICE(S) SHALL BE WIRED TO AND MONITORED AT THE CENTRAL BUILDING ALARM AND LOCAL STATIONS.
6.)	IMMEDIATELY AFTER SPRINKLER HEADS ARE INSTALLED, HEADS SHALL BE COVERED WITH PLASTIC BAGS WHICH SHALL BE REMOVED AFTER PAINTING OR AFTER COMPLETION OF WORK & SHALL PRESENT A CLEAN, FINISHED APPEARANCE. THE INTERIOR SPRINKLER SYSTEM SHALL BE FLUSHED CLEAN BEFORE PLACING SYSTEM INTO SERVICE.
7.)	THE FIRE PROTECTION CONTRACTOR SHALL BE RESPONSIBLE FOR ALL CUTTING AND PATCHING REQUIRED TO INSTALL THE FIRE PROTECTION SYSTEMS. THE COMPLETED WORK SHALL PRESENT A CLEAN, FINISHED APPEARANCE. THE INTERIOR SPRINKLER SYSTEM SHALL BE FLUSHED CLEAN BEFORE PLACING SYSTEM INTO SERVICE.
8.)	UPON COMPLETION OF THE WORK FIRE PROTECTION CONTRACTOR SHALL PROVIDE FOUR SETS OF MANUALS CONTAINING COMPLETE MAINTENANCE INSTRUCTIONS FOR EACH SPRINKLER SYSTEM. CONTRACTOR WILL HOLD TRAINING CLASS TO THE OWNER 2 WEEKS BEFORE FACILITY IS OPERATIONAL. PROVIDE 4 COPIES IN A FLEXIBLE OIL RESISTANT, PROTECTIVE BINDER TO THE OWNER. FOLLOW OWNER'S INSURANCE COMPANY GUIDELINES FOR FINAL DOCUMENTATION REQUIREMENTS.
9.)	ALL BRANCH LINE SUPPORT HANGERS AND RODS SHALL BE EXTENDED FROM STEEL JOISTS, GIRDERS OR BEAMS. FASTENING TO METAL ROOF DECK WILL NOT BE ALLOWED.
10.)	ANSUL SYSTEM IS TO BE CONNECTED TO GAS SHUT-OFF AND ALARM SYSTEM.
11.)	SPRINKLER HEAD LOCATIONS AND PIPING INSTALLATION SHALL BE COORDINATED WITH FINAL ELECTRICAL, MECHANICAL, AND STRUCTURAL DRAWINGS AND EQUIPMENT INSTALLATIONS.



ENLARGED FLOOR PLAN
1/8" = 1'-0"

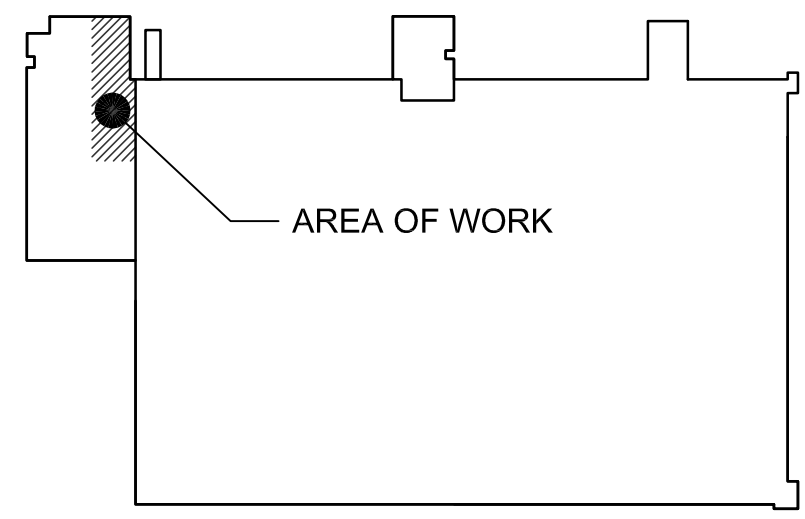

KEY PLAN
N.T.S.

ESI
ARCHITECTURAL &
ENGINEERING
SERVICES INC.
550 Walnut Ridge Drive | Harbord, WI 53021 | 262.368.5553 T | 262.368.5552 F
Arch. Bus. Lic. No. A02001599
Eng. Bus. Lic. No. 28495

US
FOODS

KITCHEN RENOVATION FOR
US FOODS - SOUTH FLORIDA
7598 NW 6TH AVENUE
BOCA RATON, FL 33487

REVISIONS	
	2/7/20 - ADDENDUM #1
	-
	-
	-
	-
	-
	-
	-
	-
	-

DATE 1-6-20	JOB NO. 50-1414-19
DWG BY MAS	CHKD BY TPC

SHEET TITLE
ENLARGED FLOOR PLAN

PRELIMINARY DWGS.	
FINAL CONST. DWGS.	

SHEET NUMBER
A201

ARCHITECTURAL