

BOCA WEST COUNTRY CLUB POOL AREA AND PORTE COCHERE

BOCA RATON, FLORIDA


LANDSCAPE AND HARDSCAPE DESIGN DEVELOPMENT DOCUMENTS
ISSUED FOR BID

JANUARY 15, 2021



ILLUSTRATIVE SITE PLAN

PLAN IS NOT TO SCALE

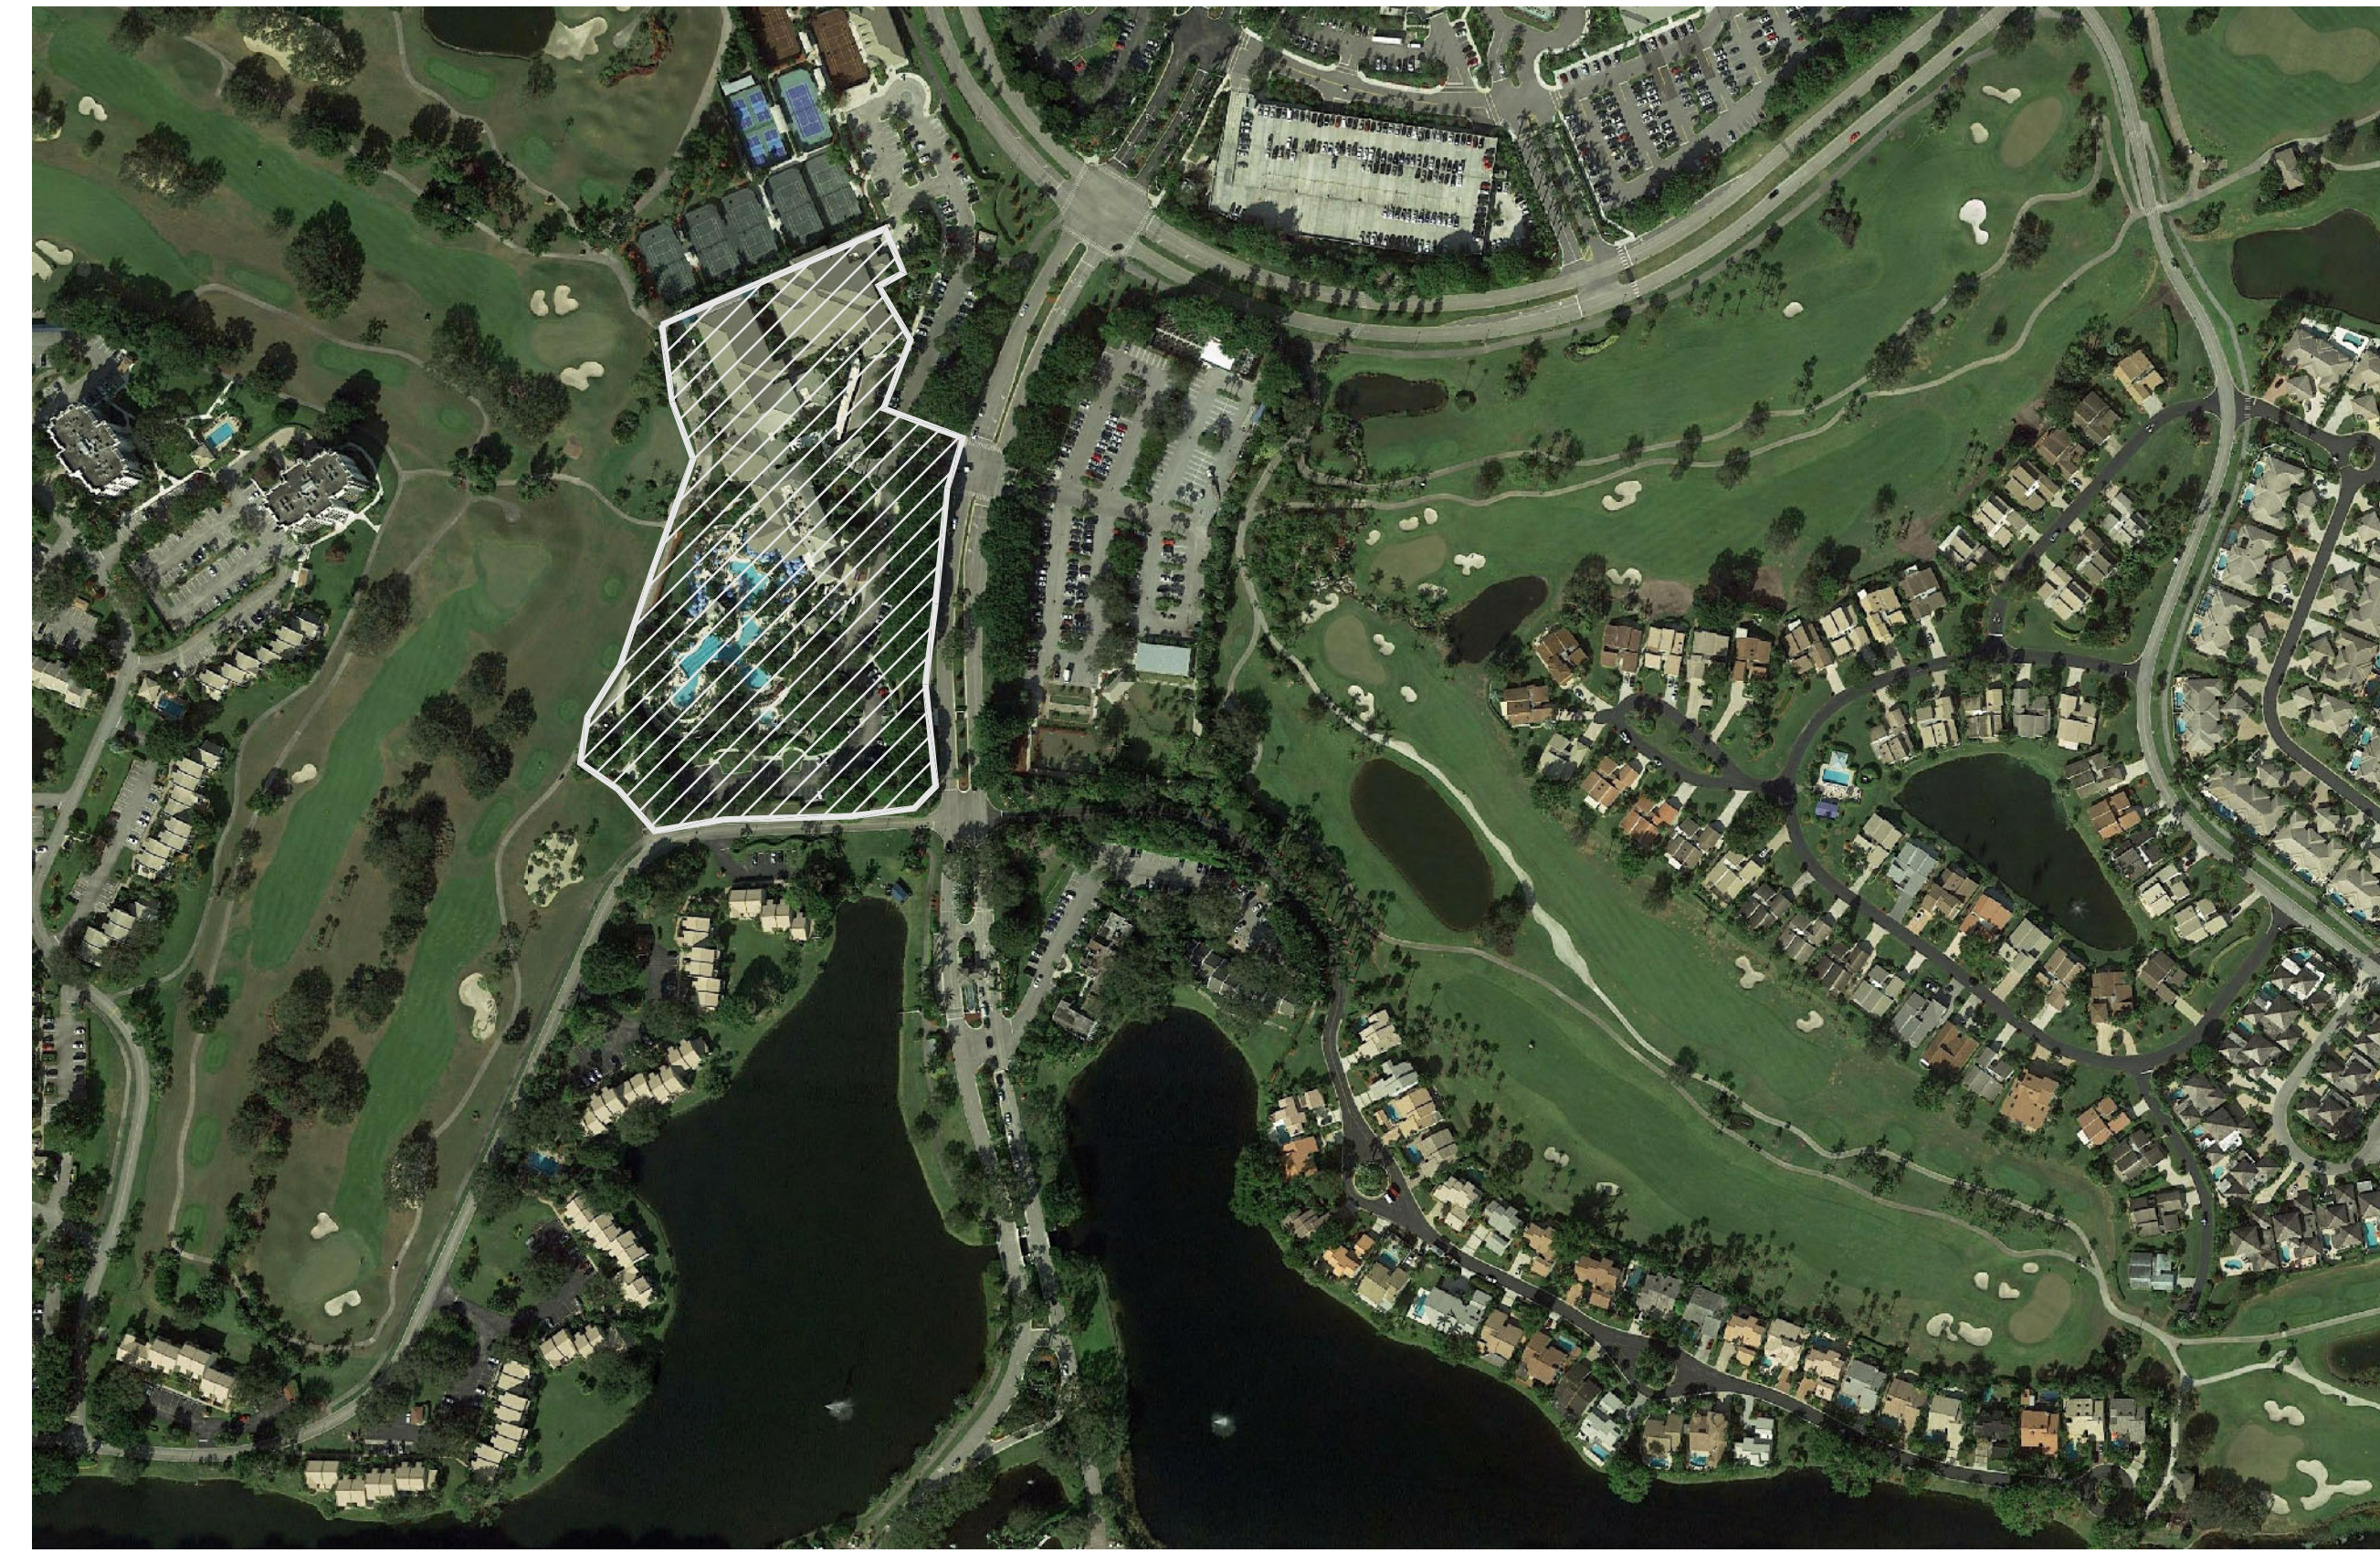

LOCATION MAP

PLAN IS NOT TO SCALE



PREPARED FOR:
BOCA WEST
20583 BOCA W DR
BOCA RATON, FL 33434

GARCIA
STROMBERG



ARCHITECT

EDSA



LANDSCAPE ARCHITECT

PLANNING
LANDSCAPE ARCHITECTURE
URBAN DESIGN

1512 E. BROWARD BOULEVARD, SUITE 110
FORT LAUDERDALE, FLORIDA 33301 USA
TEL: 954.524.3333 @C000001

MARTIN
AQUATICS



AQUATIC ENGINEER

JONATHAN T.
RICKETTS INC.



CIVIL ENGINEER