



1 SS-05 FREE STANDING GREENSCREEN  
DWG DESCRIPTION  
SCALE -15/32" = 1'-0"

2 WS-05 WALL MOUNTED GREESCREEN  
DWG DESCRIPTION  
SCALE -3" = 1'-0"

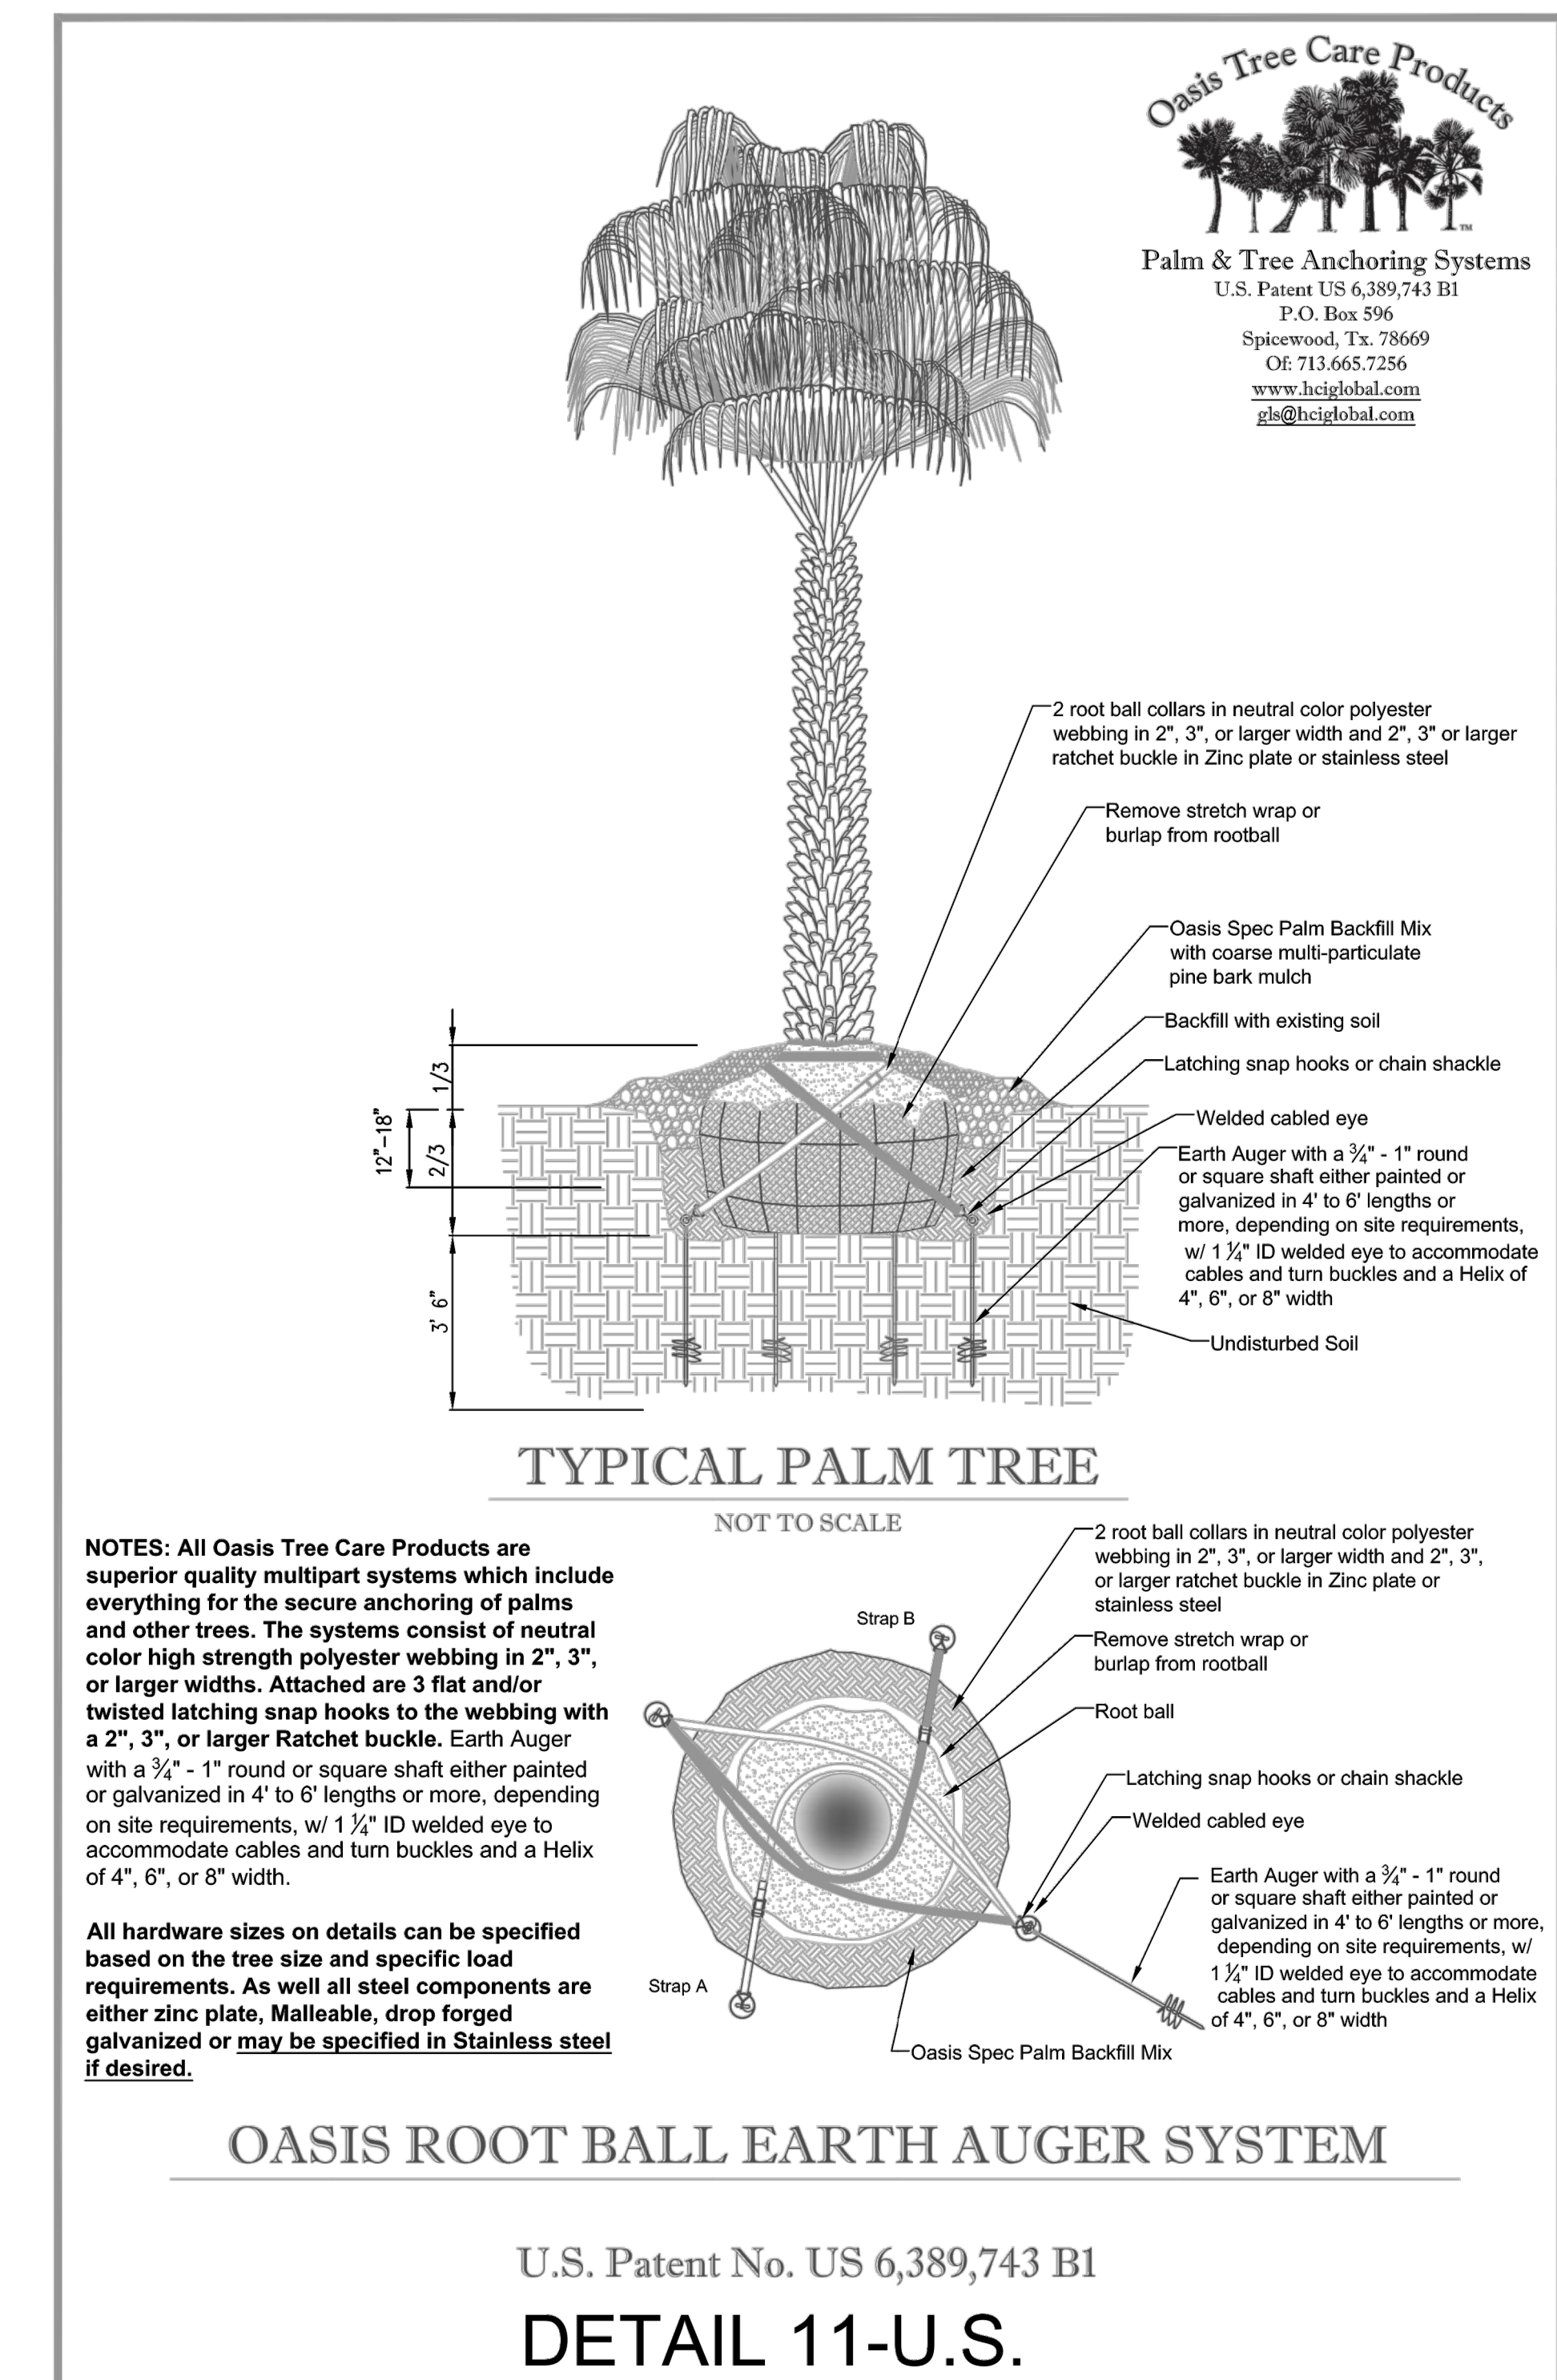

3 SS-04 OASIS ROOT BALL EARTH AUGER SYSTEM  
DWG DESCRIPTION  
SCALE -83/256" = 1'-0"

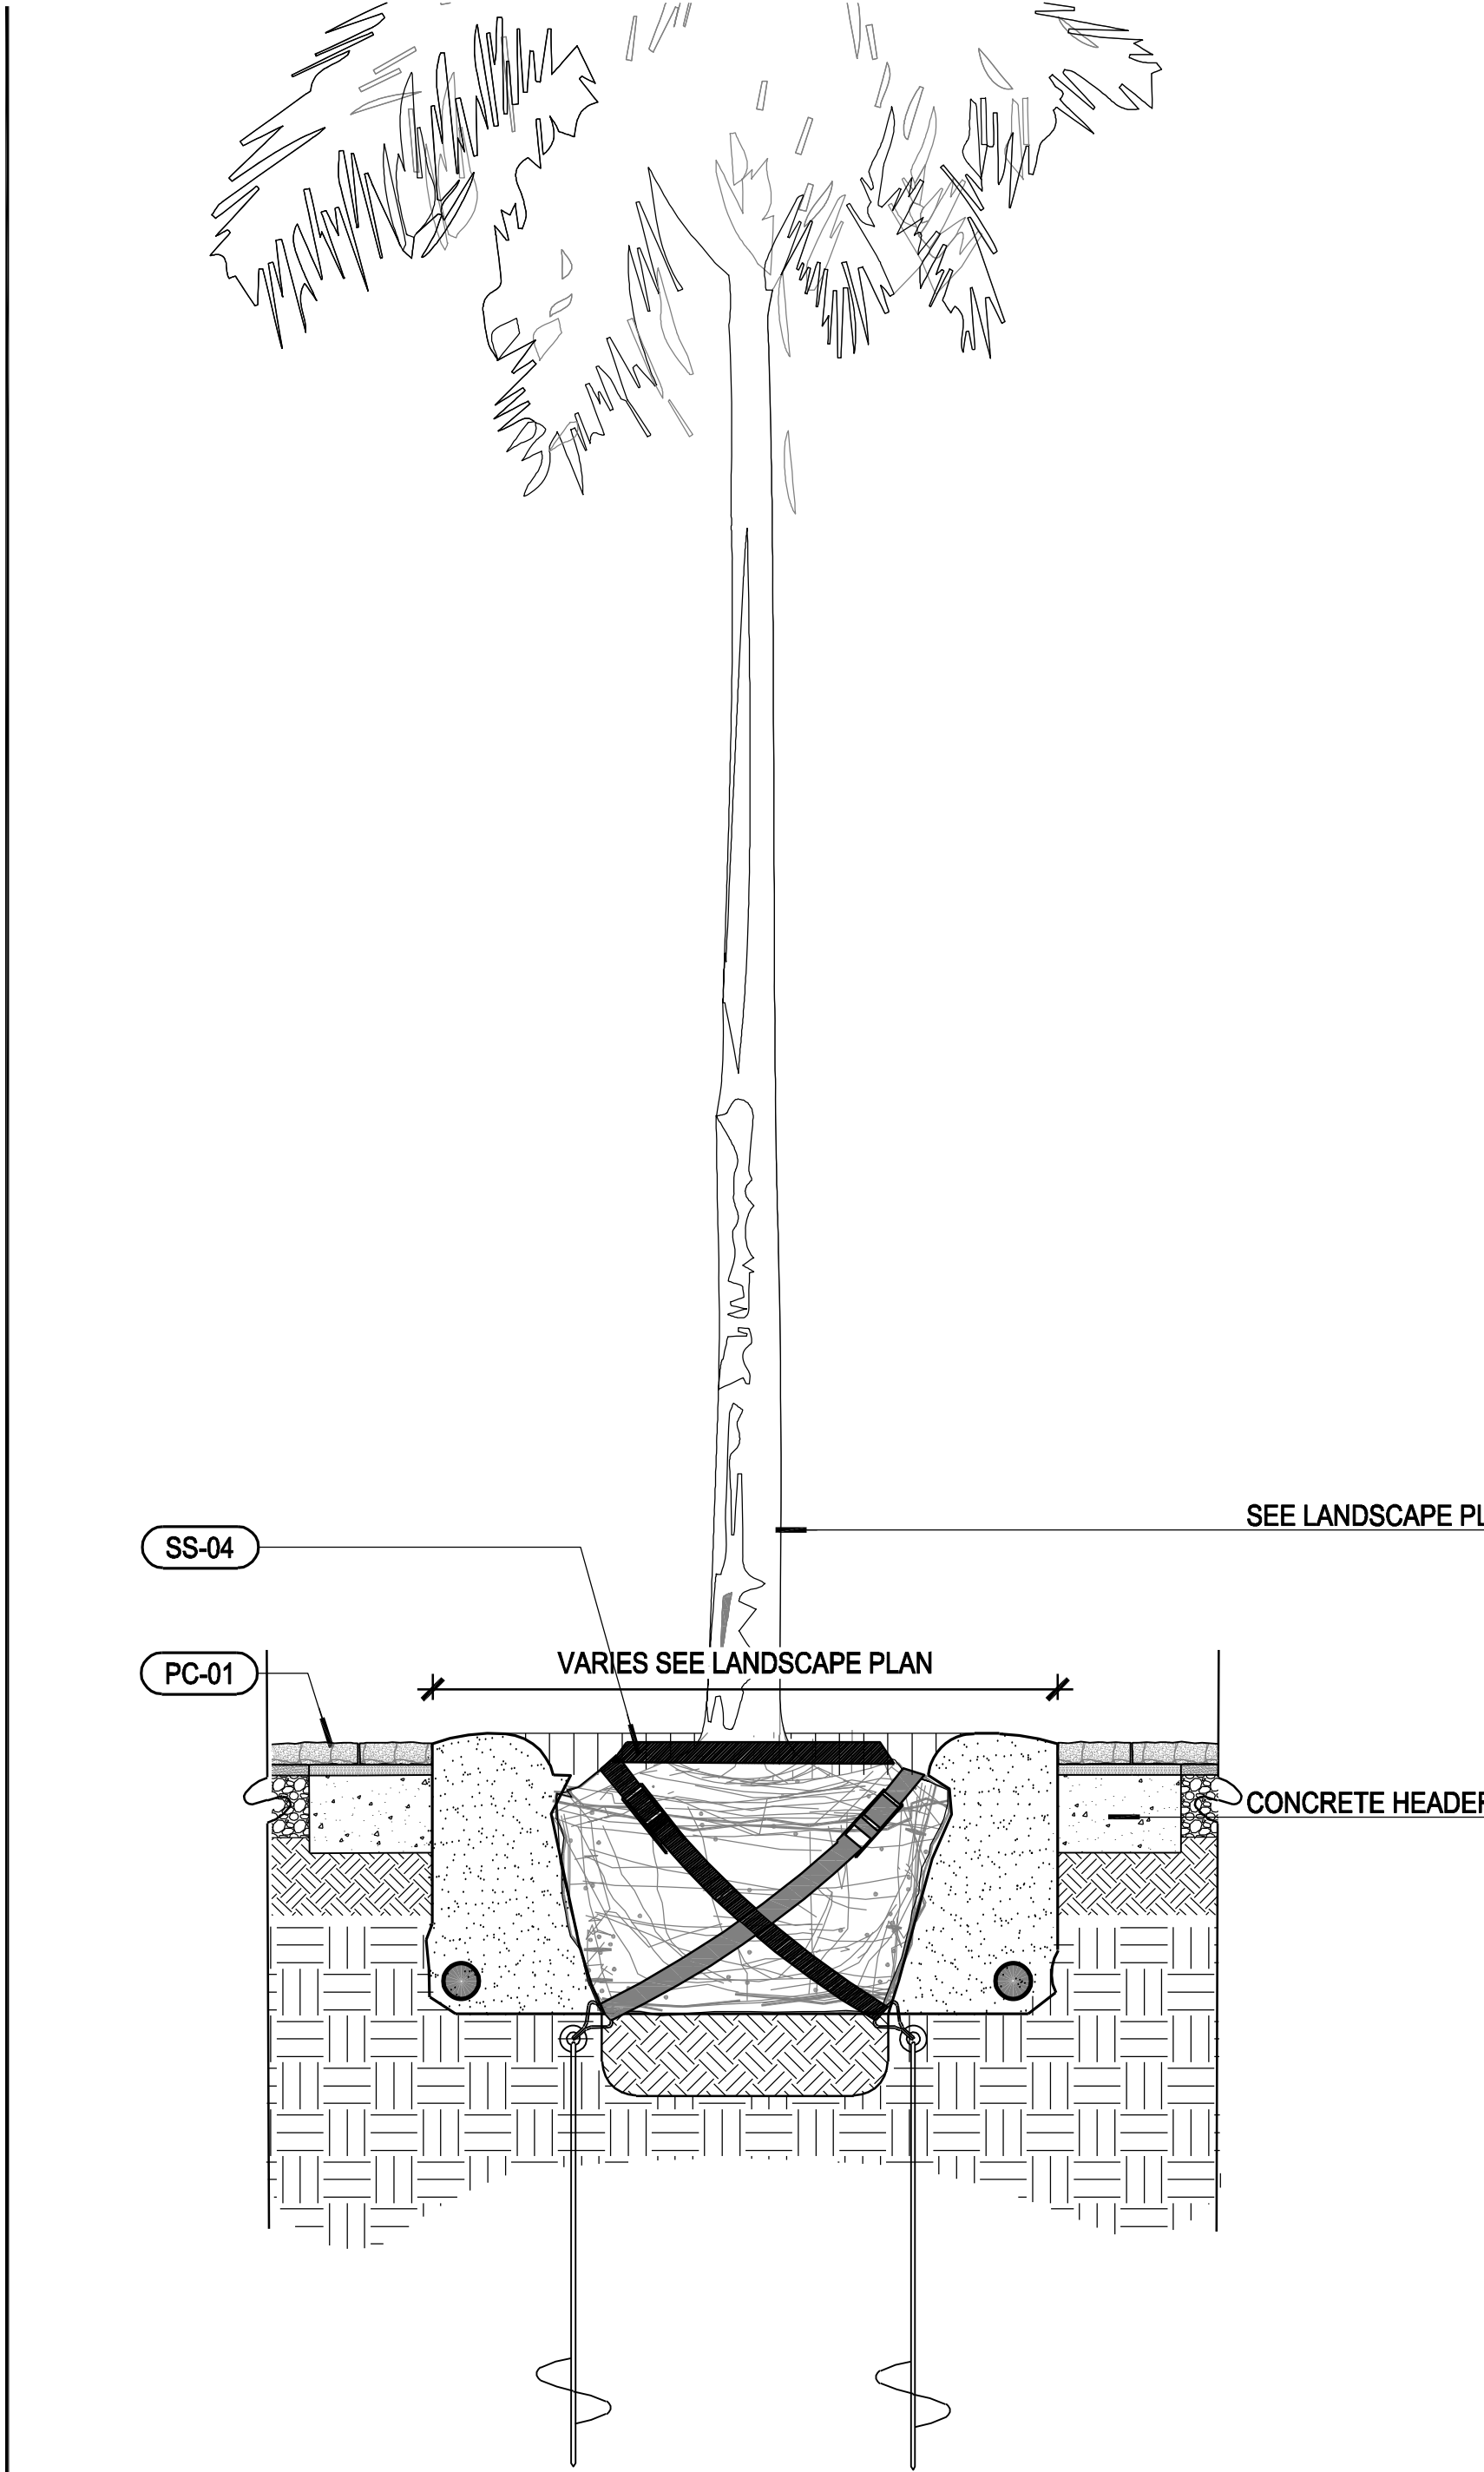

4 PLANTER BED IN HARDSCAPE CUTOUT  
DWG DESCRIPTION  
SCALE -3/4" = 1'-0"