

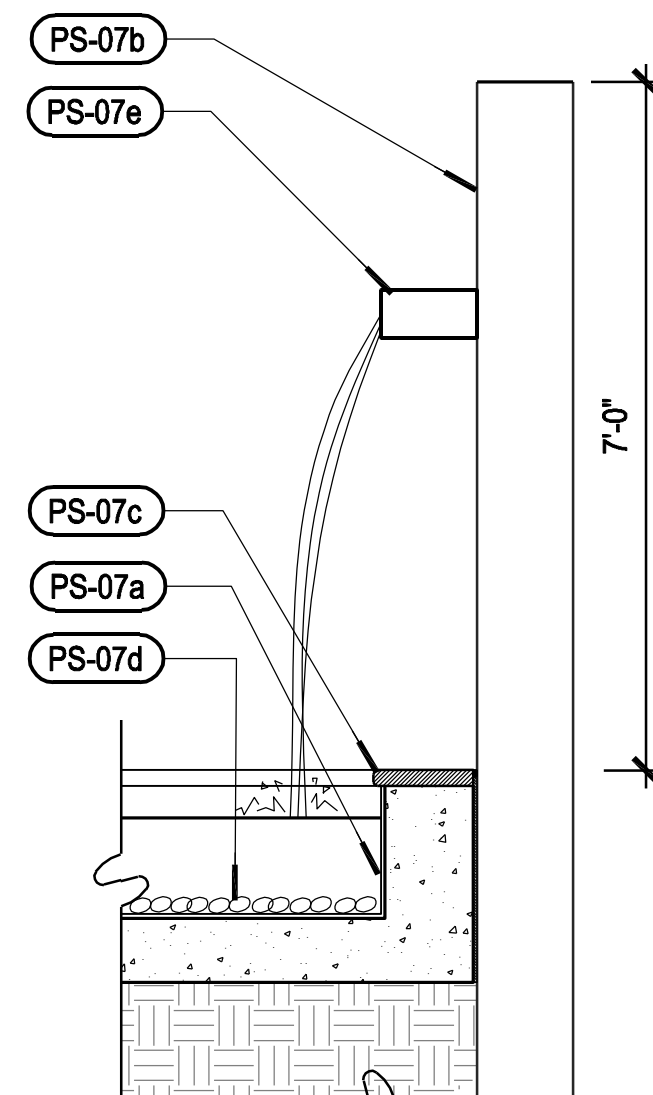
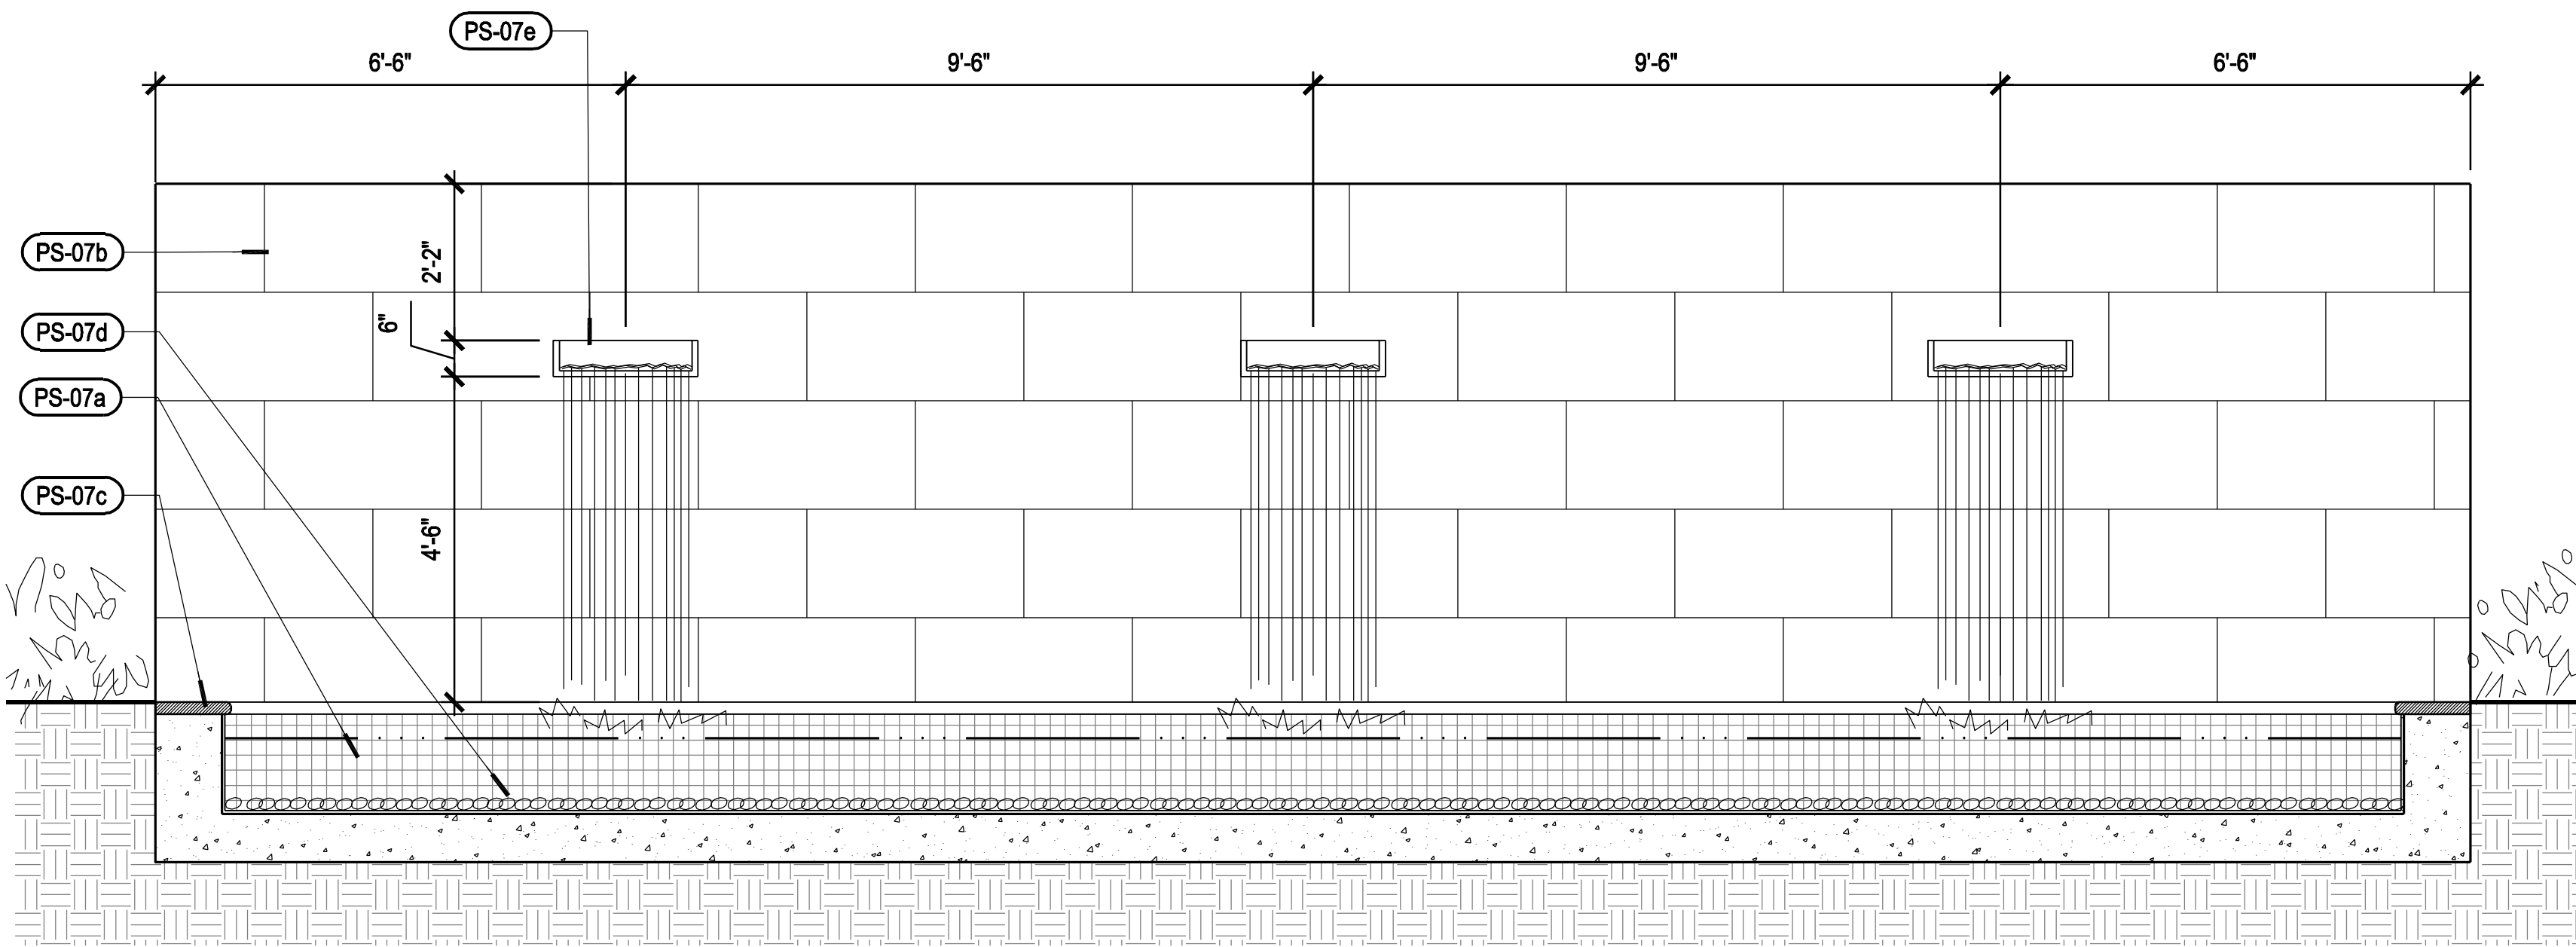


- NOTES:
1. SEE AQUATIC ENGINEER'S PACKAGE FOR COMPLETE POOL EDGE DETAILS.
 2. POOL EDGE DETAILS SHOWN FOR HARDSCAPE MATERIAL IDENTIFICATION ONLY.

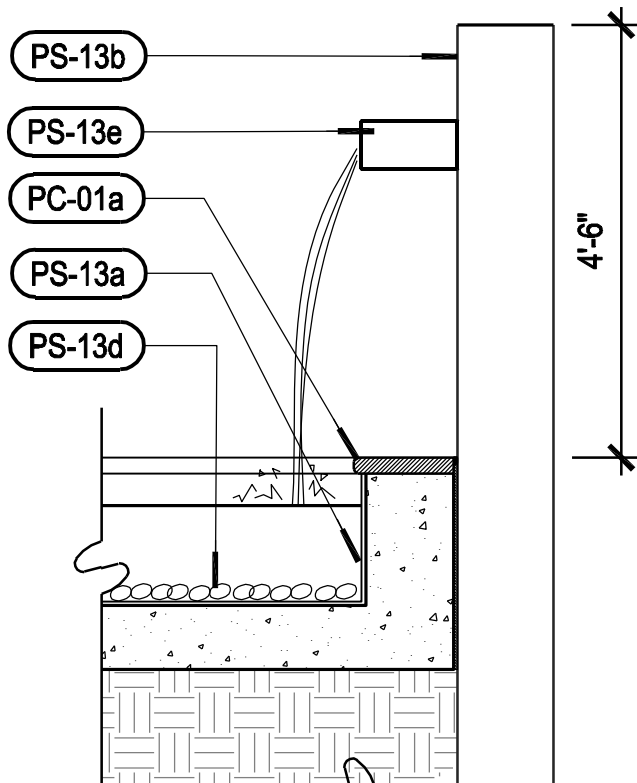

DETAIL/XREF NAME.dwg
SCALE -1/2" = 1'-0"



- NOTES:
1. SEE AQUATIC ENGINEER'S PACKAGE FOR COMPLETE POOL EDGE DETAILS.
 2. POOL EDGE DETAILS SHOWN FOR HARDSCAPE MATERIAL IDENTIFICATION ONLY.

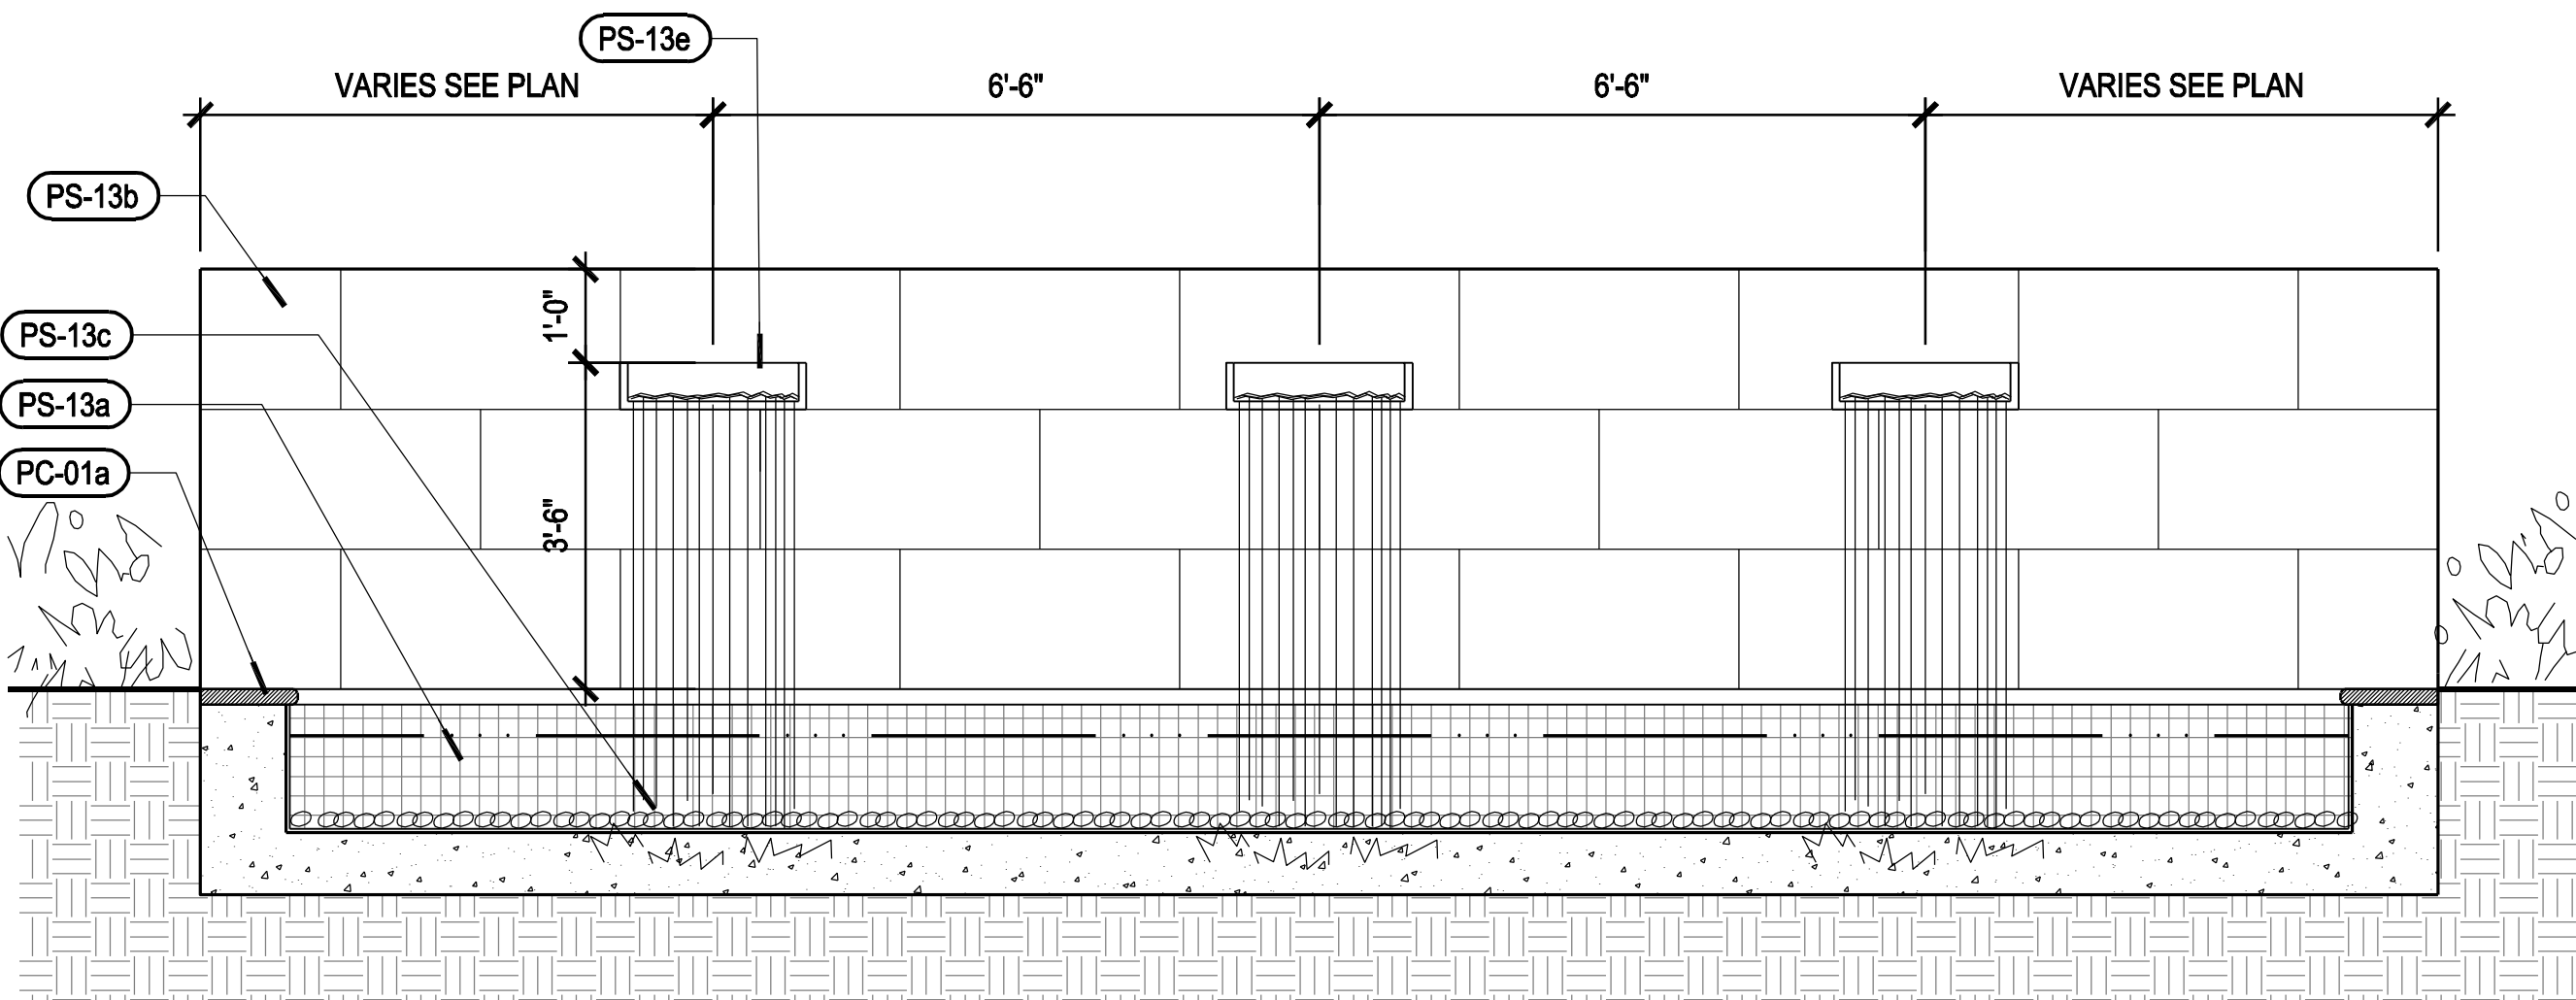

DETAIL/XREF NAME.dwg
SCALE -1/2" = 1'-0"

2 PS-13 SPA FOUNTAIN

DWG DESCRIPTION

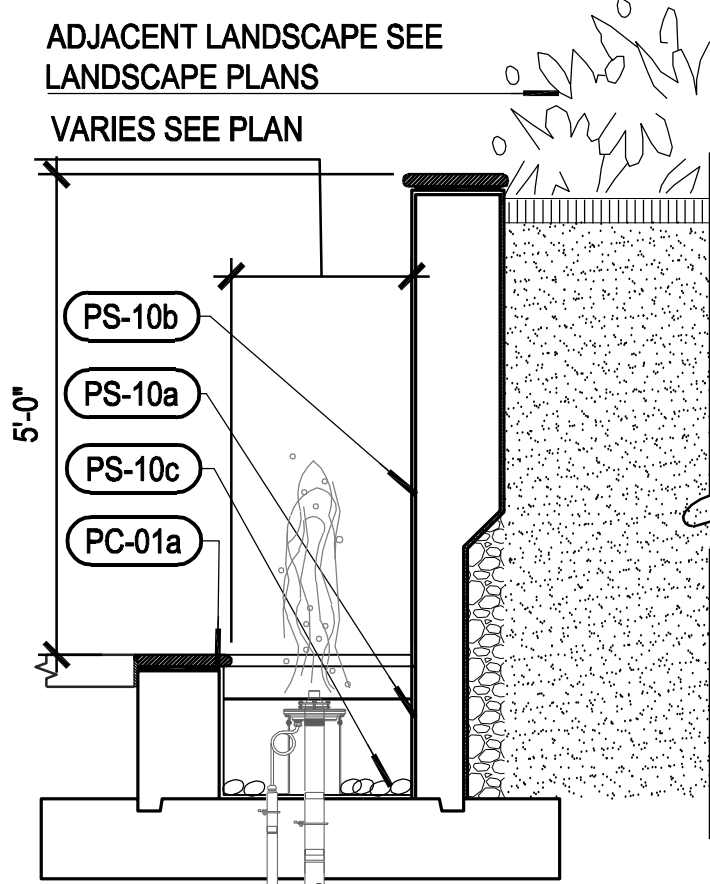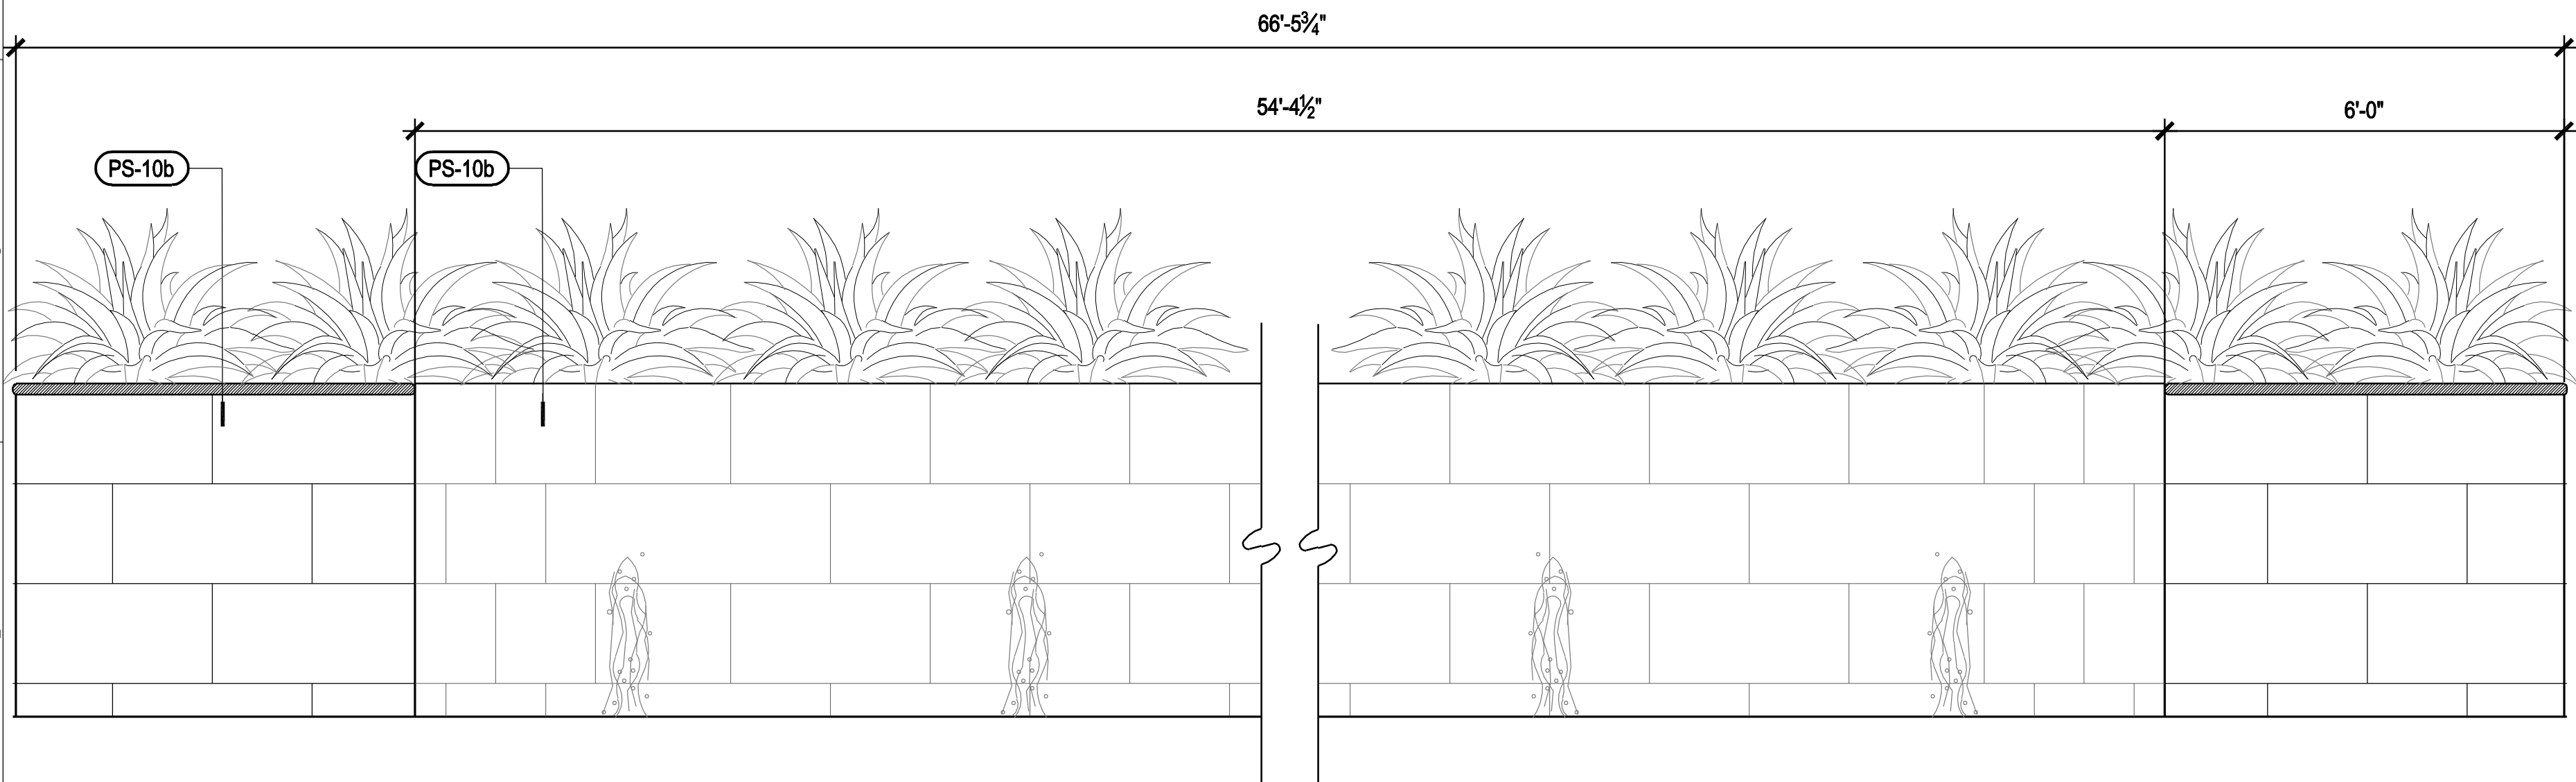

DETAIL/XREF NAME.dwg
SCALE -1/2" = 1'-0"

3 PS-10 EVENT LAWN WATER FEATURE

DWG DESCRIPTION

- NOTES:
1. SEE AQUATIC ENGINEER'S PACKAGE FOR COMPLETE POOL EDGE DETAILS.
 2. POOL EDGE DETAILS SHOWN FOR HARDSCAPE MATERIAL IDENTIFICATION ONLY.

To the best of the architect's or engineer's knowledge, the plans and specifications comply with the applicable minimum building codes and standards in effect at the time of preparation of these documents and in accordance with this section and Chapter 633, Florida Statutes.

REVISIONS

DATE

GARCIASTROMBERG
CS4studios
Principal
2015 T. Garciastromberg, Inc., Florida
Professional Engineer
ARB0158893
2005 West Parkway, Suite 10, West Palm Beach, FL 33411 TEL: 561-473-5855 FAX: 561-473-5895
Corporate License # AD20020262

CLIENT - OWNER
BOCA WEST COUNTRY CLUB
Mr. Matthew Linderman
20583 BOCA WEST DRIVE
BOCA RATON, FL 33434

PROJECT INFORMATION
BOCA WEST COUNTRY CLUB
POOL AREA AND PORTE COCHERE
20583 BOCA WEST DRIVE
BOCA RATON, FL 33434

HARDSCAPE DETAILS
L3-4-07

PROJECT # 19050
SHEET #
100% DESIGN
DEVELOPMENT -
ISSUED FOR BID
DATE: JANUARY 15, 2017