



- 

1'		2'		
= 1'-0"				
RATED PARTITION INTERSECTION @ EXTERIOR				
<u>FINISH LEVEL</u>	<u>FINAL APPEARANCE</u>	<u>JOINTS &amp; ANGLES</u>	<u>ACCESSORIES &amp; FASTENERS</u>	<u>SURFACE</u>
0	UNFINISHED	NONE	-	-
1	TOOL MARKS AND EXCESS RIDGES ARE ACCESSIBLE	TAPE EMBEDDED IN COMPOUND	OPTIONAL - ONE COAT OF COMPOUND	FREE OF COMPOUND
2	TOOL MARKS AND EXCESS RIDGES OK. THIN COAT OF COMPOUND COVERS TAPE	TAPE EMBEDDED IN COMPOUND & IMMEDIATELY WIPED TO LEAVE SKIM COAT OVER TAPE	ONE COAT OF COMPOUND	FREE OF EXCESS COMPOUND
3	NO MARKS OR RIDGES READY FOR PRIMING. TO BE FOLLOWED BY HEAVY TEXTURE	ONE SEPARATE COAT OF COMPOUND OVER LEVEL TWO	TWO SEPARATE COATS OF COMPOUND	JOINTS FILLED & SMOOTH. CHASE BE PRIMED BEFORE PAINT OR TEXTURE
4	NO MARKS OR RIDGES READY FOR PRIMING - TO BE FOLLOWED BY WALL COVERINGS, FLAT PAINT OR LIGHT TEXTURE	TWO SEPARATE COATS OF COMPOUND OVER LEVEL TWO	THREE SEPARATE COATS OF COMPOUND	JOINTS FILLED & SMOOTHED AGAIN. SHALL BE PRIMED BEFORE PAINT OR TEXTURE
5	ENTIRE SURFACE COVERED WITH SKIM COAT OF COMPOUND	AS IN LEVEL 4	AS IN LEVEL 4	SMOOTHED - SKIM COAT SHALL BE PRIME BEFORE

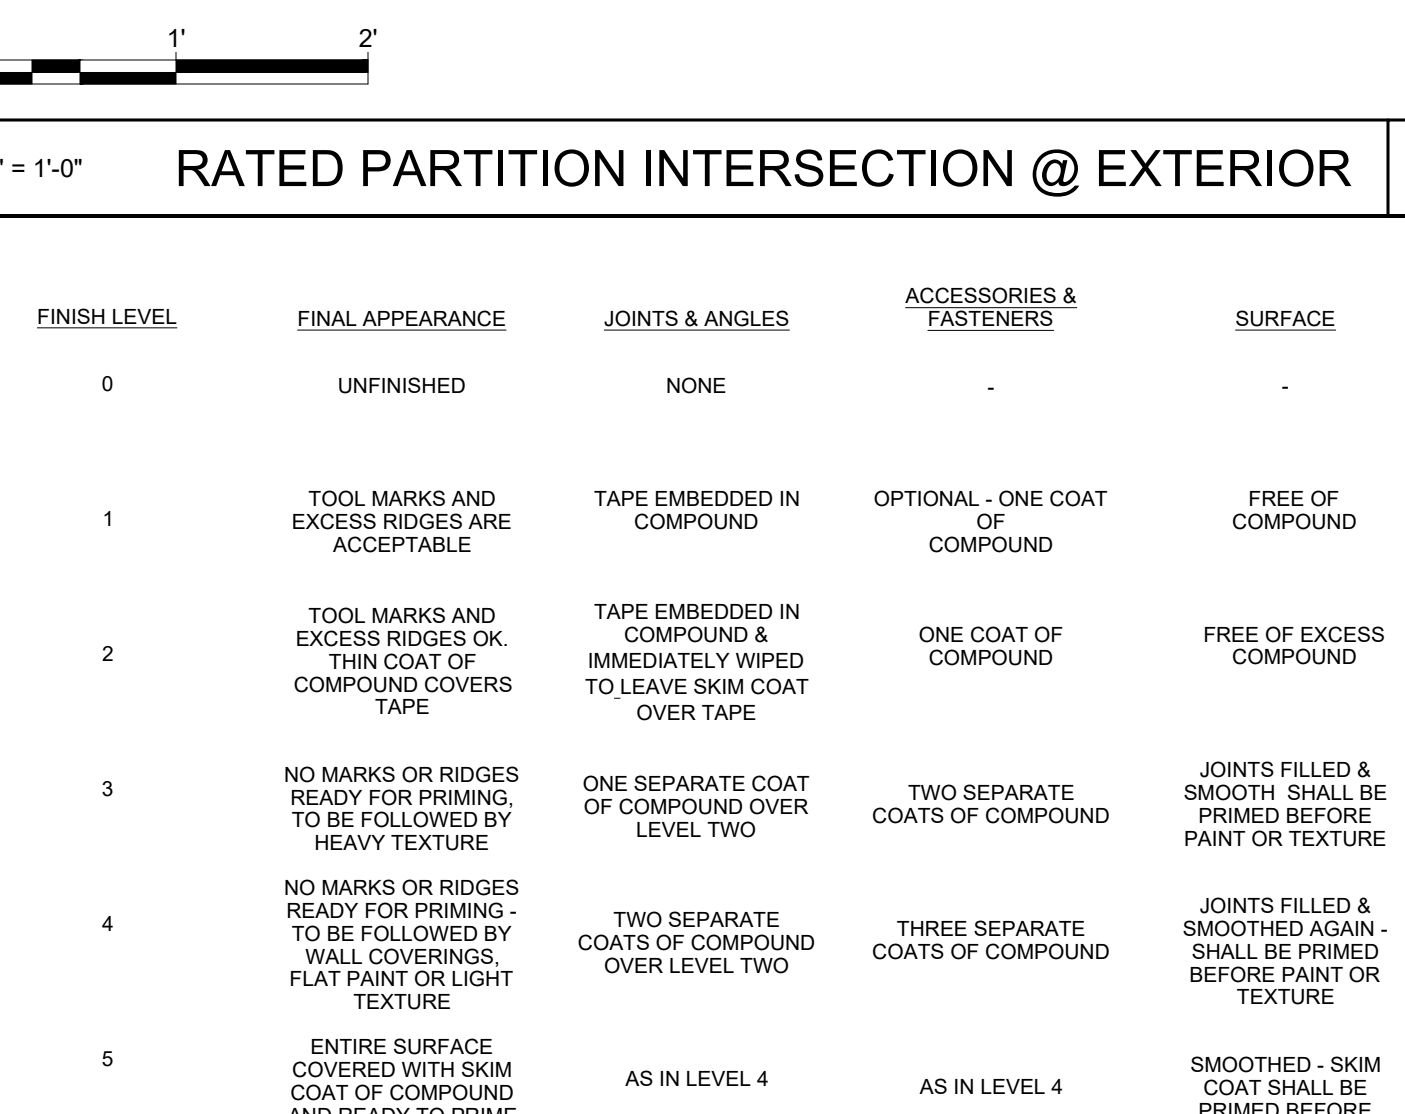


PART TYPE	HRS RATED	UL DESIGN NUMBER	STUD DEPTH	DESCRIPTION	GW/B THK	INSULATION	MATERIAL
A3-I	N/A	N/A	3 5/8"	TYPICAL INTERIOR FULL HEIGHT PARTITION	5/8"	3 1/2" UNFACED FIBERGLASS BATT	
A4-I	N/A	N/A	6"	TYPICAL INTERIOR FULL HEIGHT	5/8"	3 1/2" UNFACED FIBERGLASS	

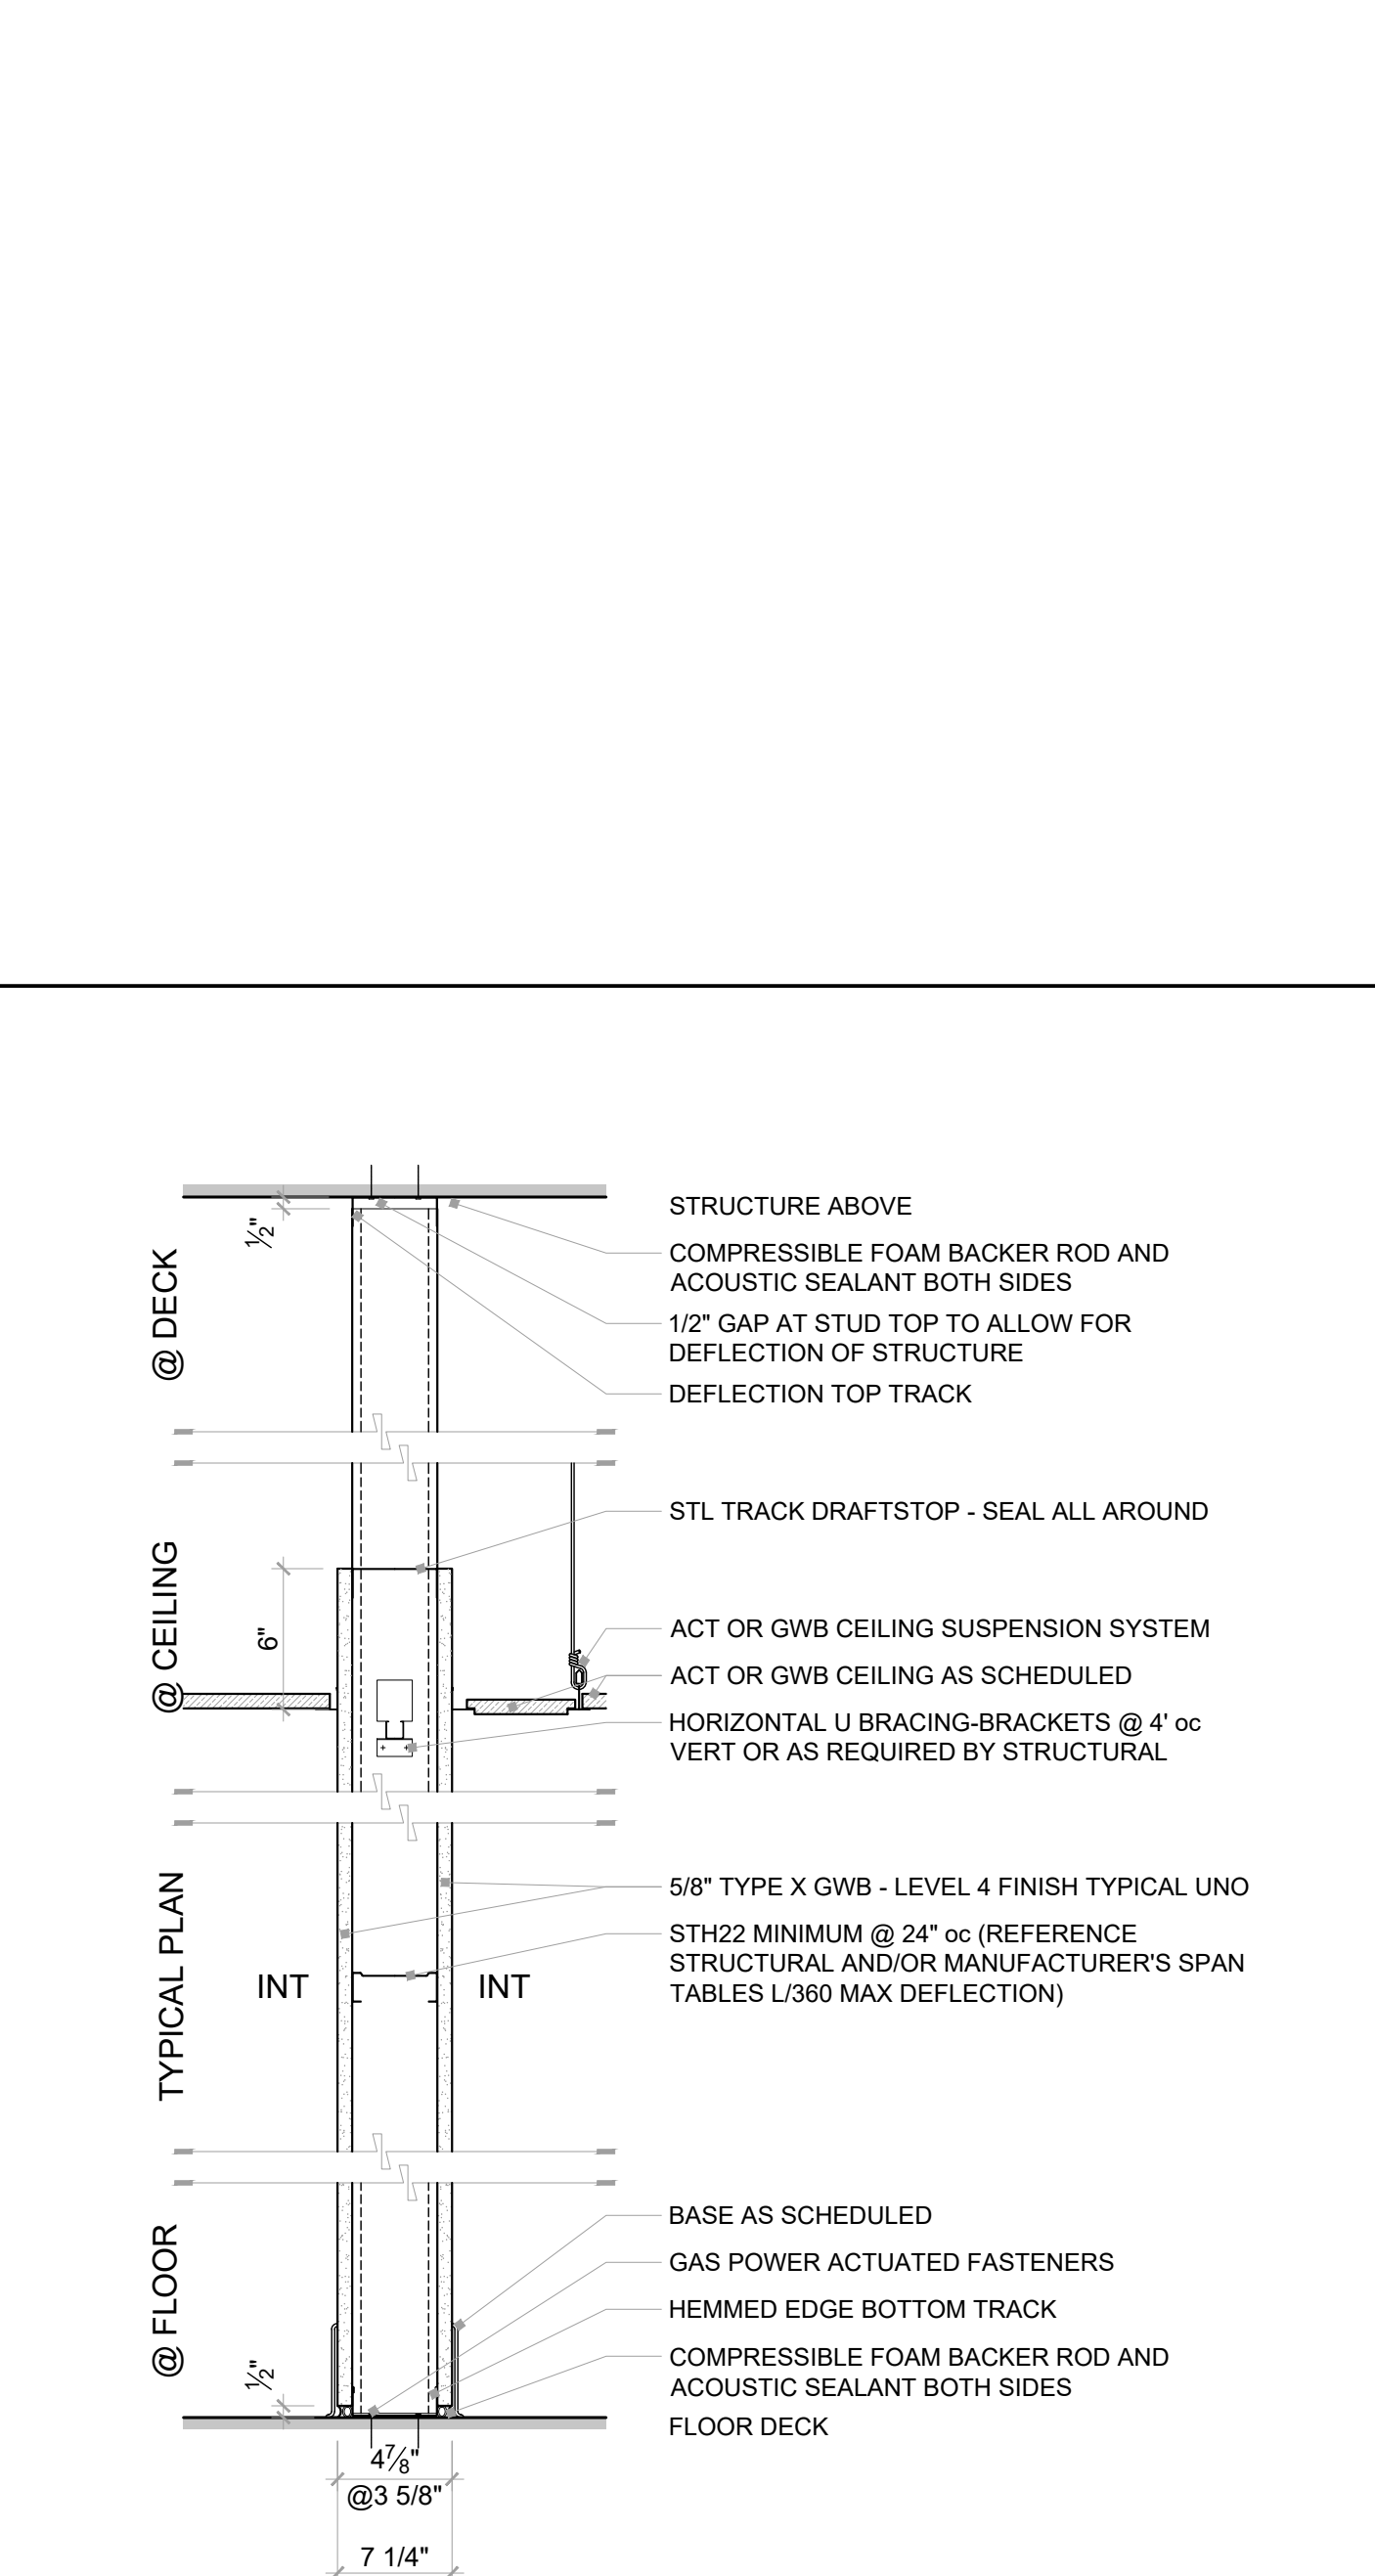


PART TYPE	HRS RATED	UL DESIGN NUMBER	STUD DEPTH	DESCRIPTION	GWB THK	INSULATION	MIN. R-VAL
A3	N/A	N/A	3 5/8"	TYPICAL INTERIOR FULL HEIGHT PARTITION	5/8"	-	
A4	N/A	N/A	6"	TYPICAL INTERIOR FULL HEIGHT	5/8"	-	

NOT TO SCALE GYPSUM BOARD STANDARD LEVELS OF FINISH

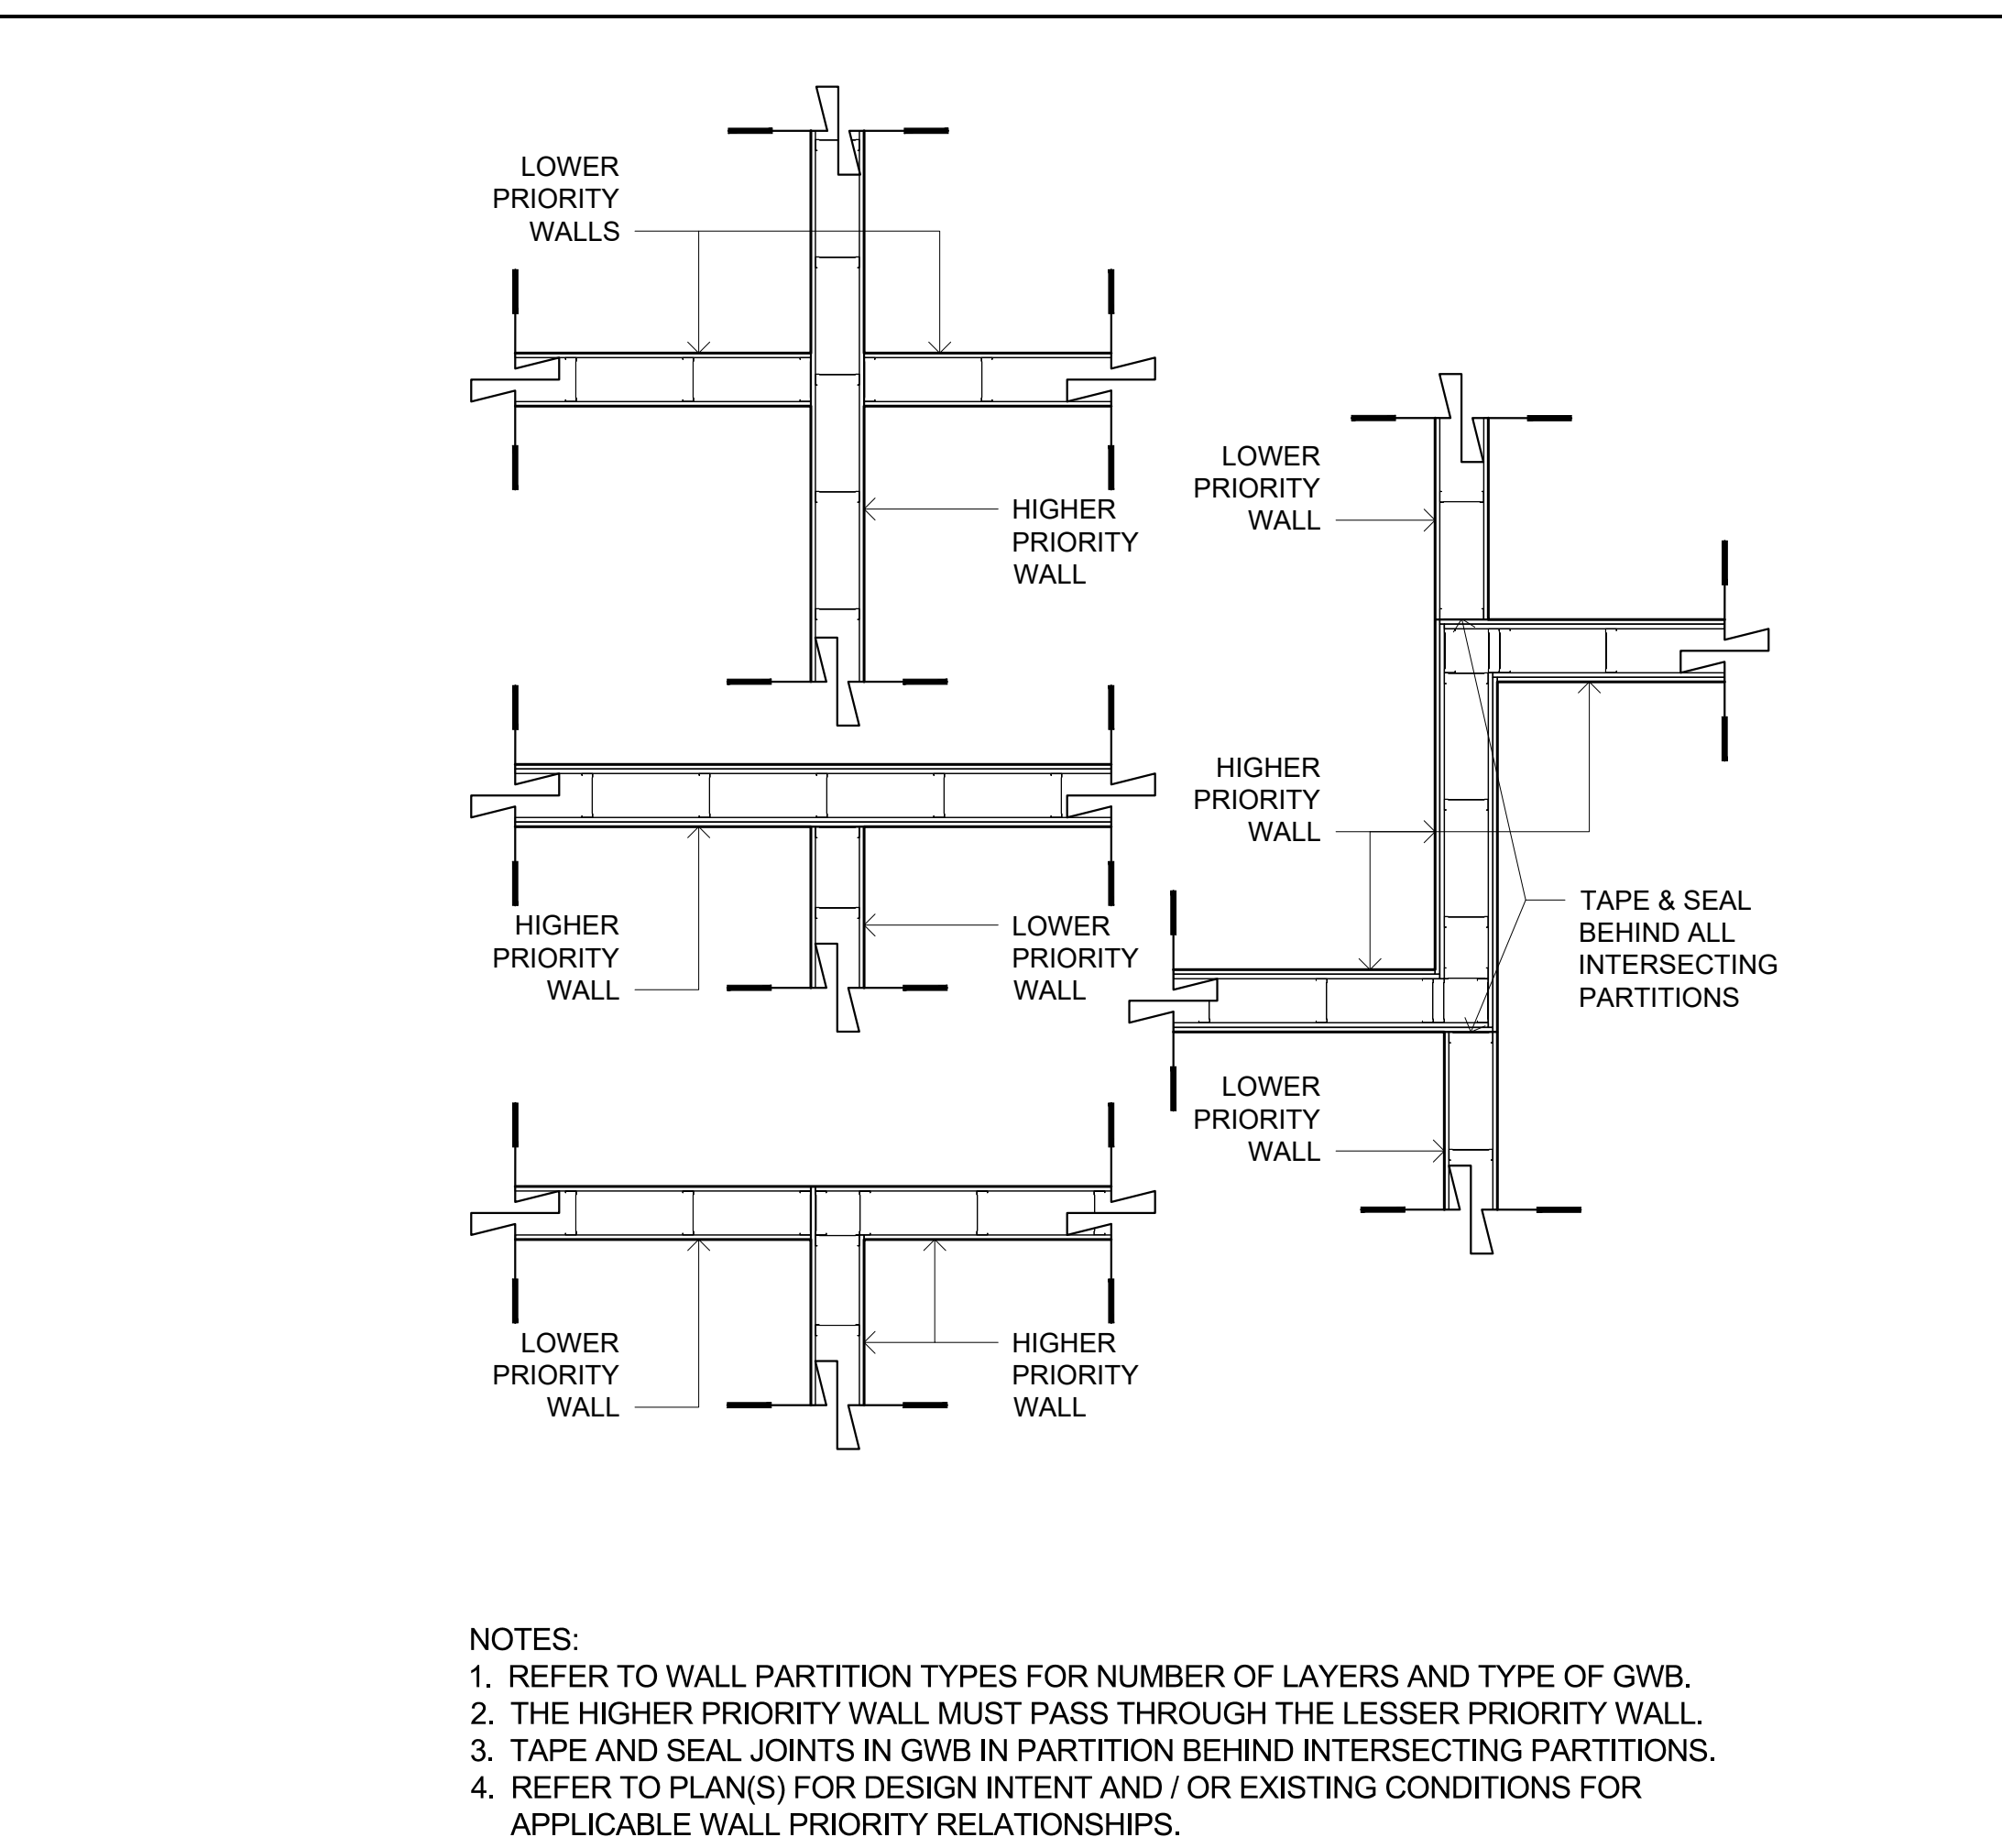


1/2" = 1'-0"


RATED PARTITION INTERSECTIONS

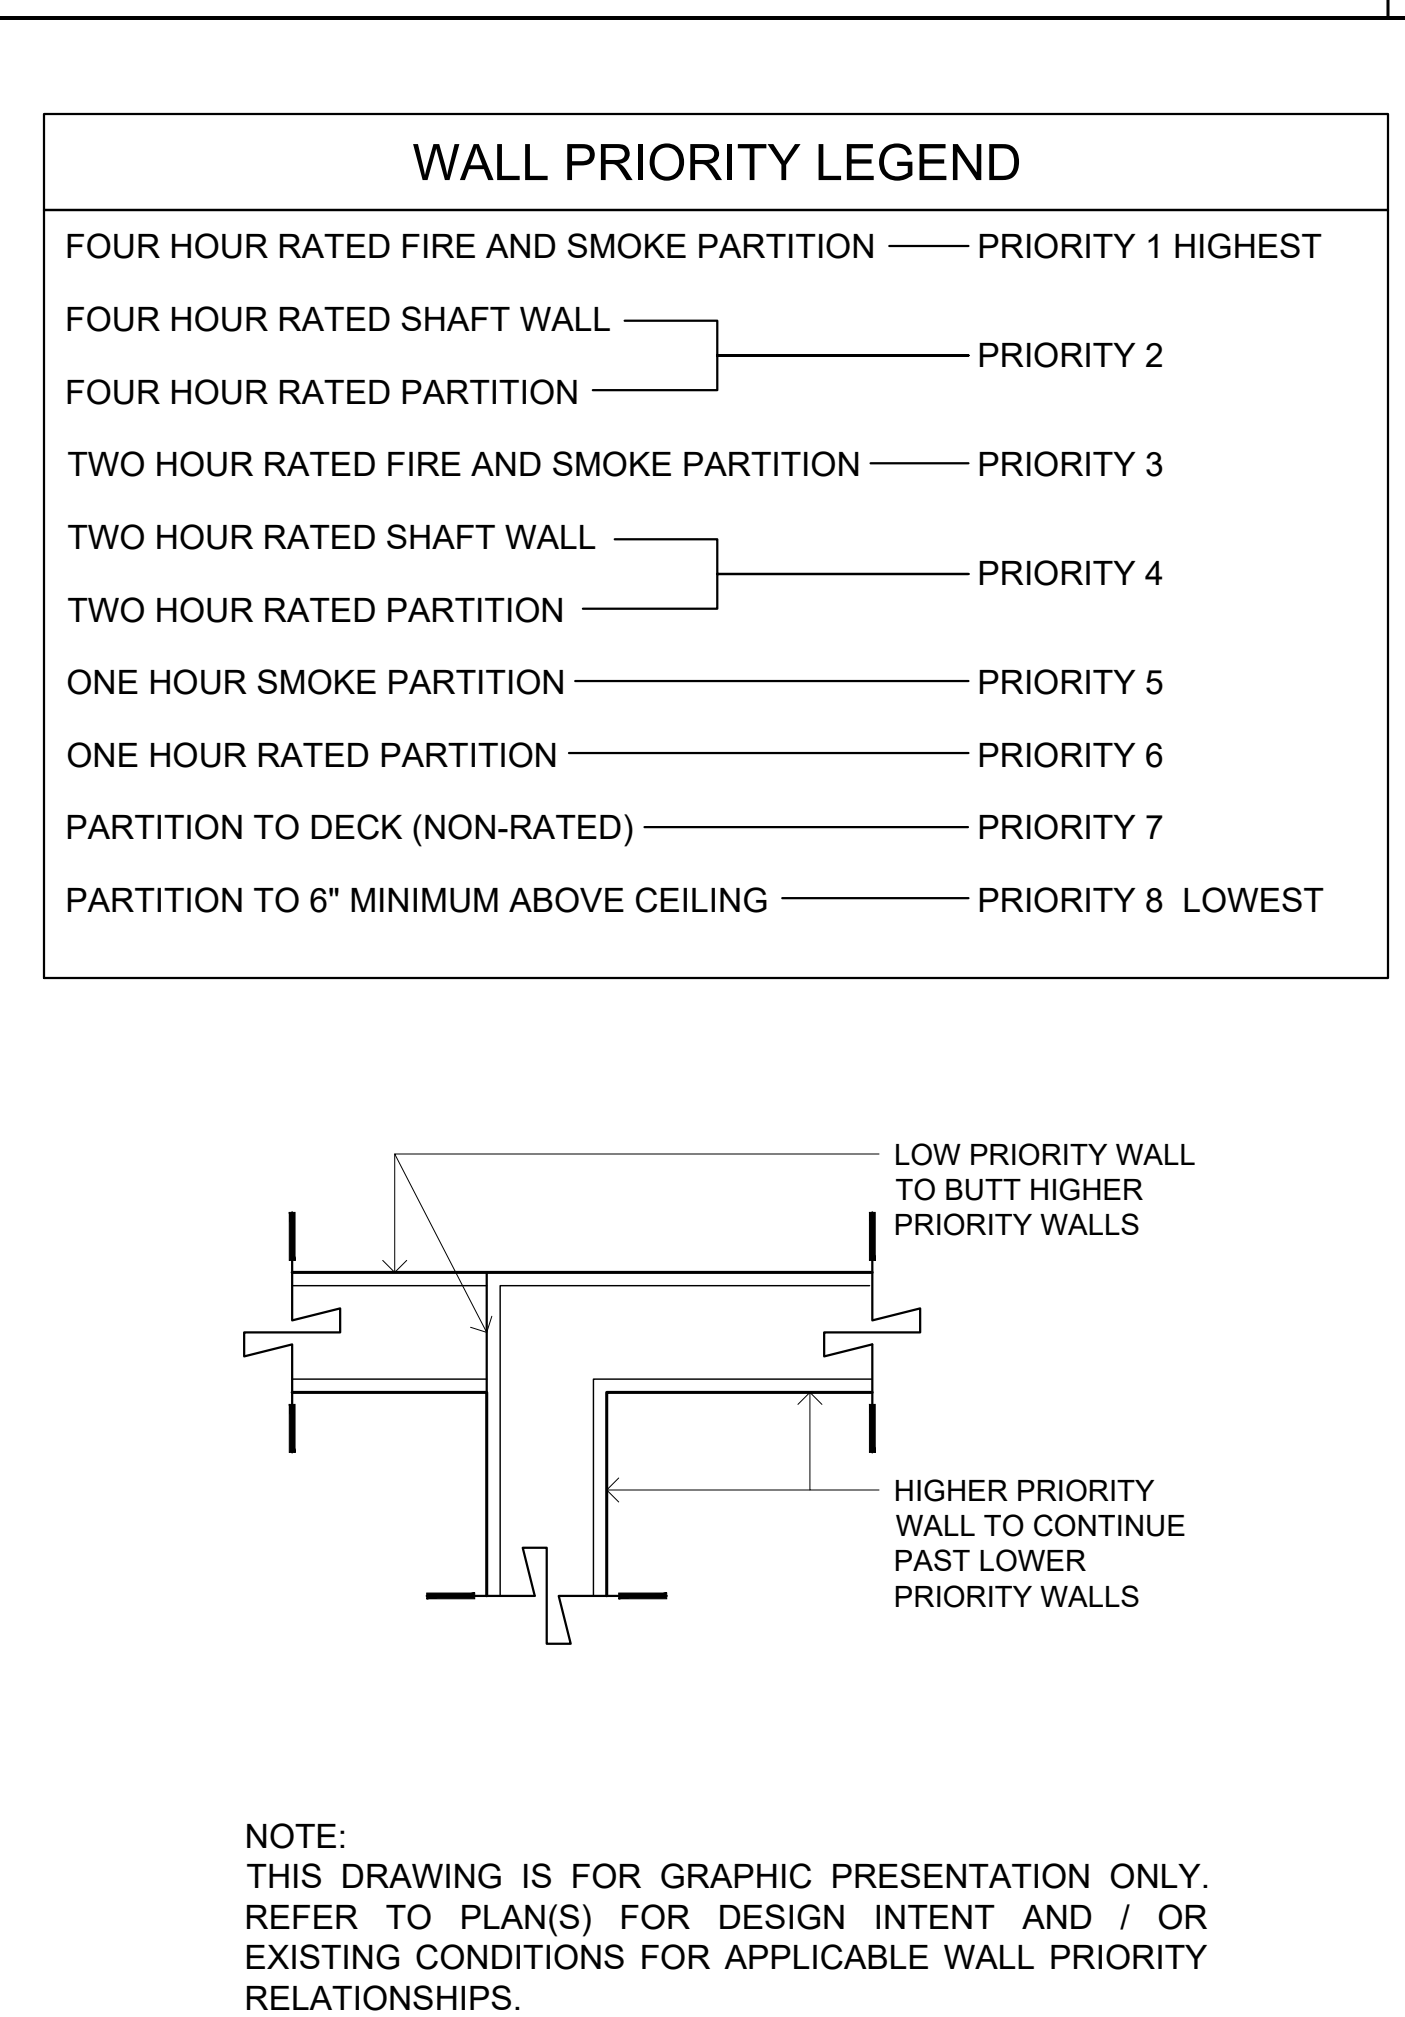NOT TO SCALE GYPSUM BOARD STANDARD LEVELS OF FINISH


NOT TO SCALE WALL PRIORITY LEGEND

1-1/2" = 1'-0" A PARTITION TYPE

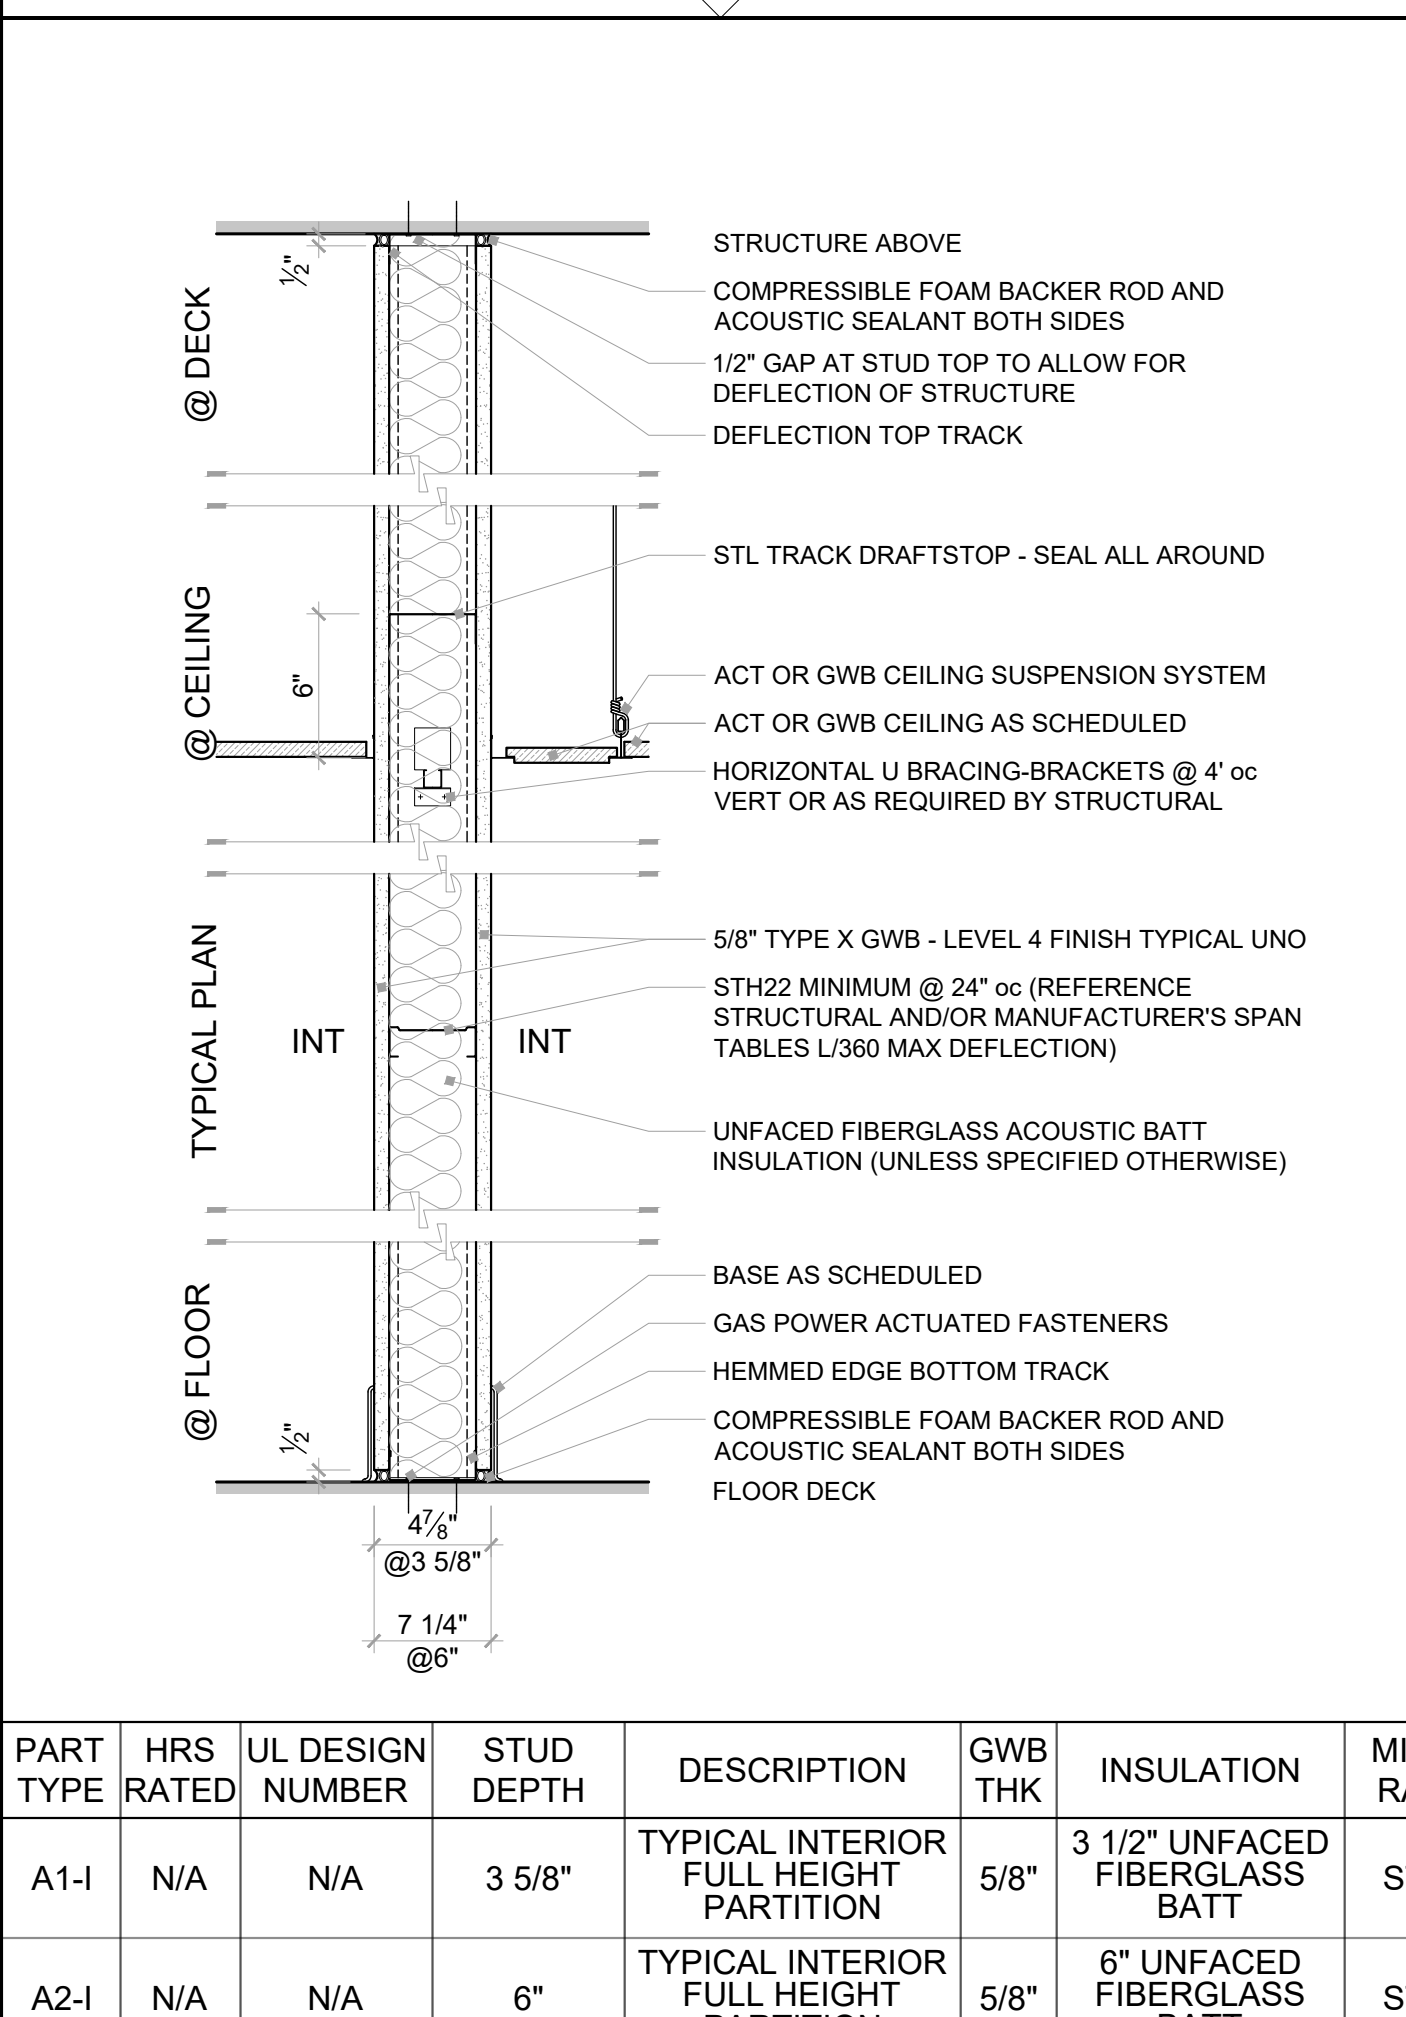

				PARTITION		BATT	
1-1/2" = 1'-0"					PARTITION TYPE		

1-1/2" = 1'-0" A PARTITION TYPE

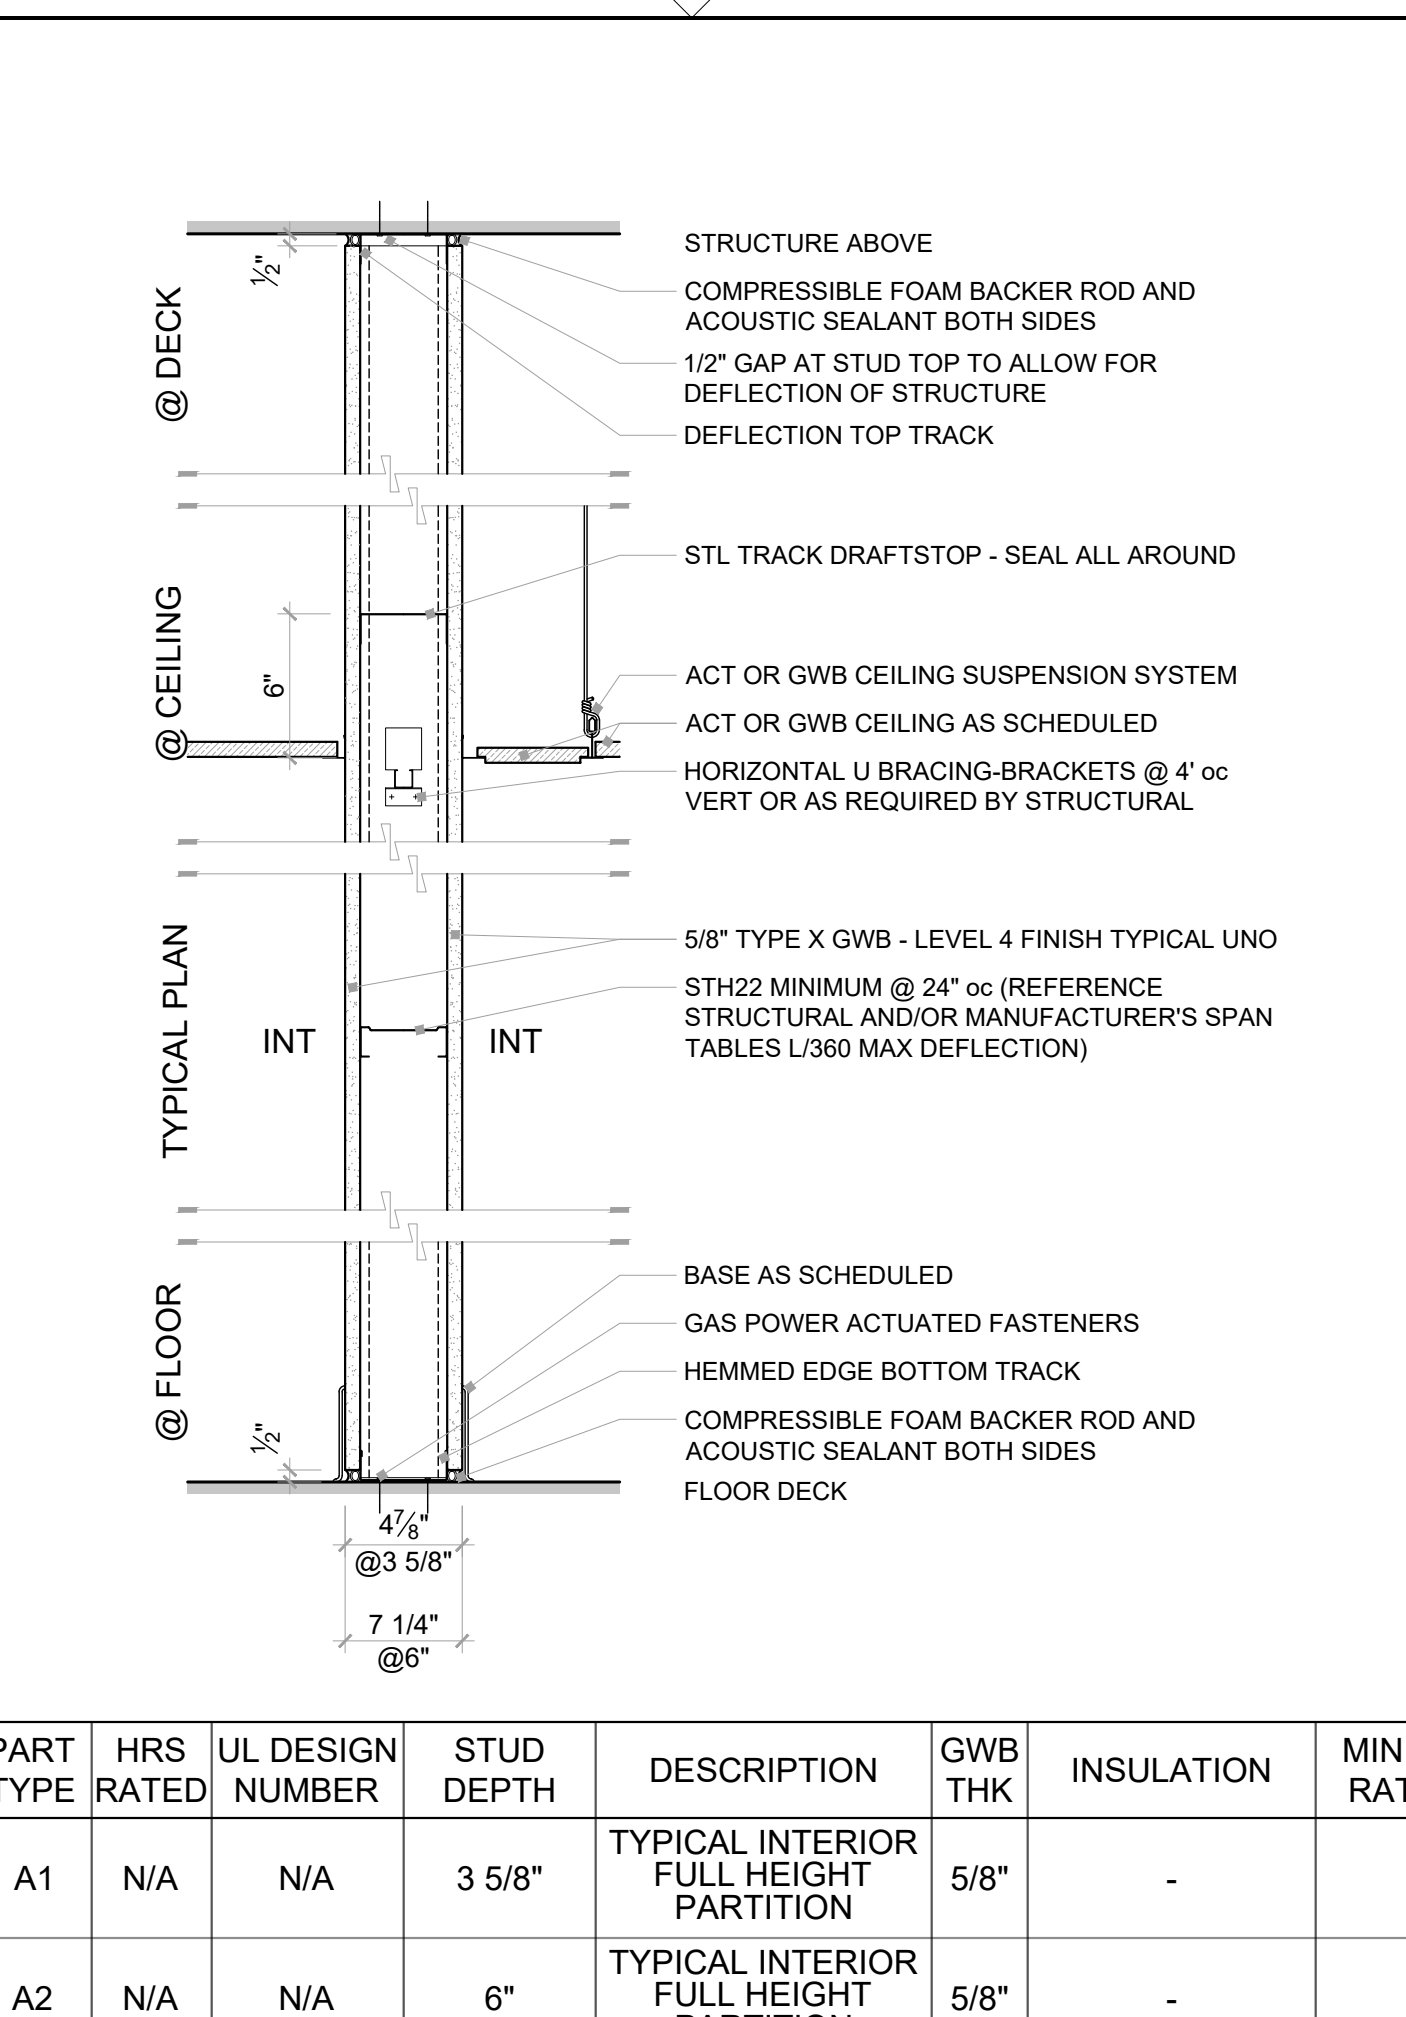

PARTITION									
PARTITION TYPE									
1'-1/2" = 1'-0"									

To the best of the architect's or engineer's knowledge, the plans and specifications comply with the applicable minimum building codes and the applicable fire-safety standards as determined by the local authority in accordance with this section and Chapter 633, Florida Statutes.

SEAL REVISIONS

**GARCIASTROMBERG**  
**GS4studios**

---

**Chief Executive Officer**  
AR0007691

**Peter T. Stromberg, BA, MGR**  
President  
AR0015993

**15 Vista Parkway, Suite 16, West Palm Beach, FL 33411 TEL: 561-478-5865 FAX: 561-478-5865**  
Corporate License # AR6200242

CLIENT - OWNER  
**BOCA WEST  
COUNTRY CLUB**  
20583 BOCA WEST DRIVE  
BOCA RATON, FL 33434

BOCA WEST COUNTRY CLUB  
MAIN BUILDING 1ST AND 2ND FLOOR RENOVATION  
20583 BOCA WEST DRIVE  
BOCA RATON, FL 33434

# GENERAL PARTITION NOTES PARTITION TYPES

PROJECT # 10021-2  
SHEET #  
A 0.07  
100% DD  
PLOT DATE: JANUARY 15, 2021  
ISSUE DATE: JANUARY 15, 2021