




1 INTERIOR ELEVATION
A701 3/8" = 1'-0"

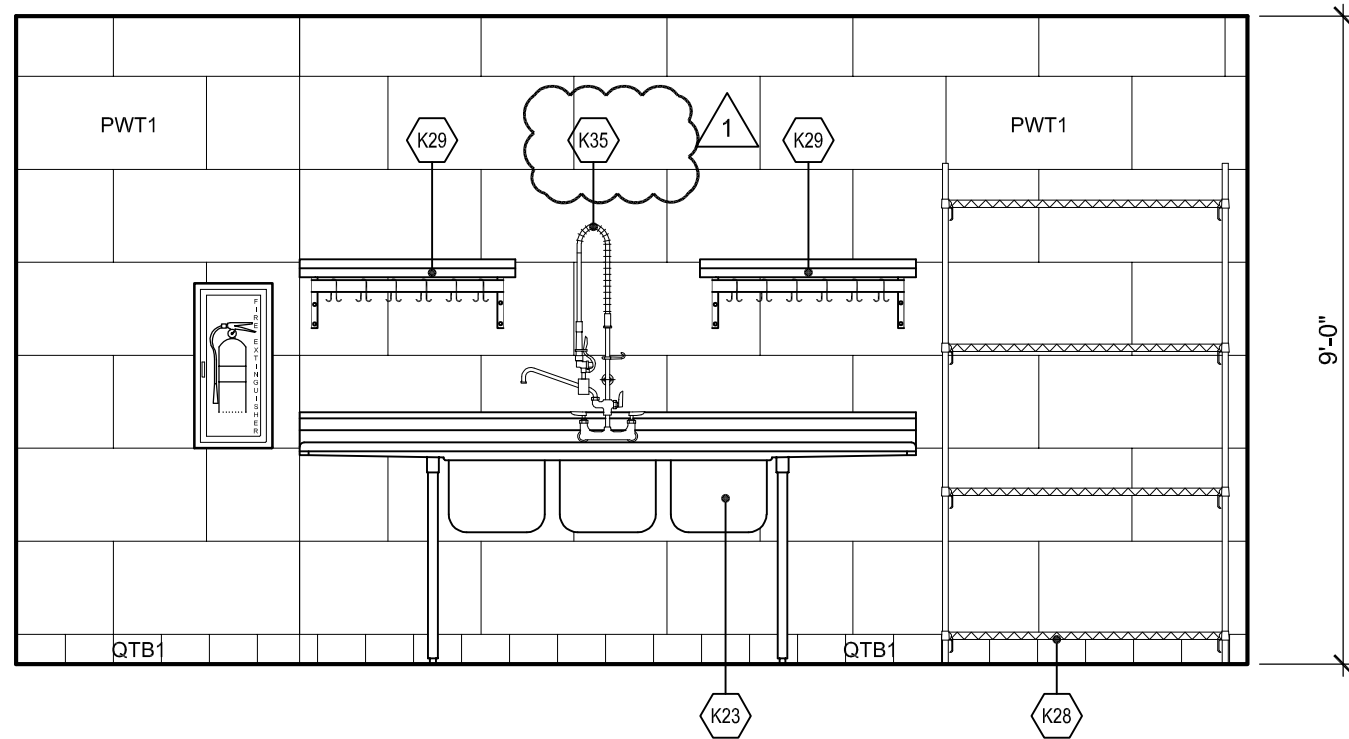


2 INTERIOR ELEVATION
A701 3/8" = 1'-0"

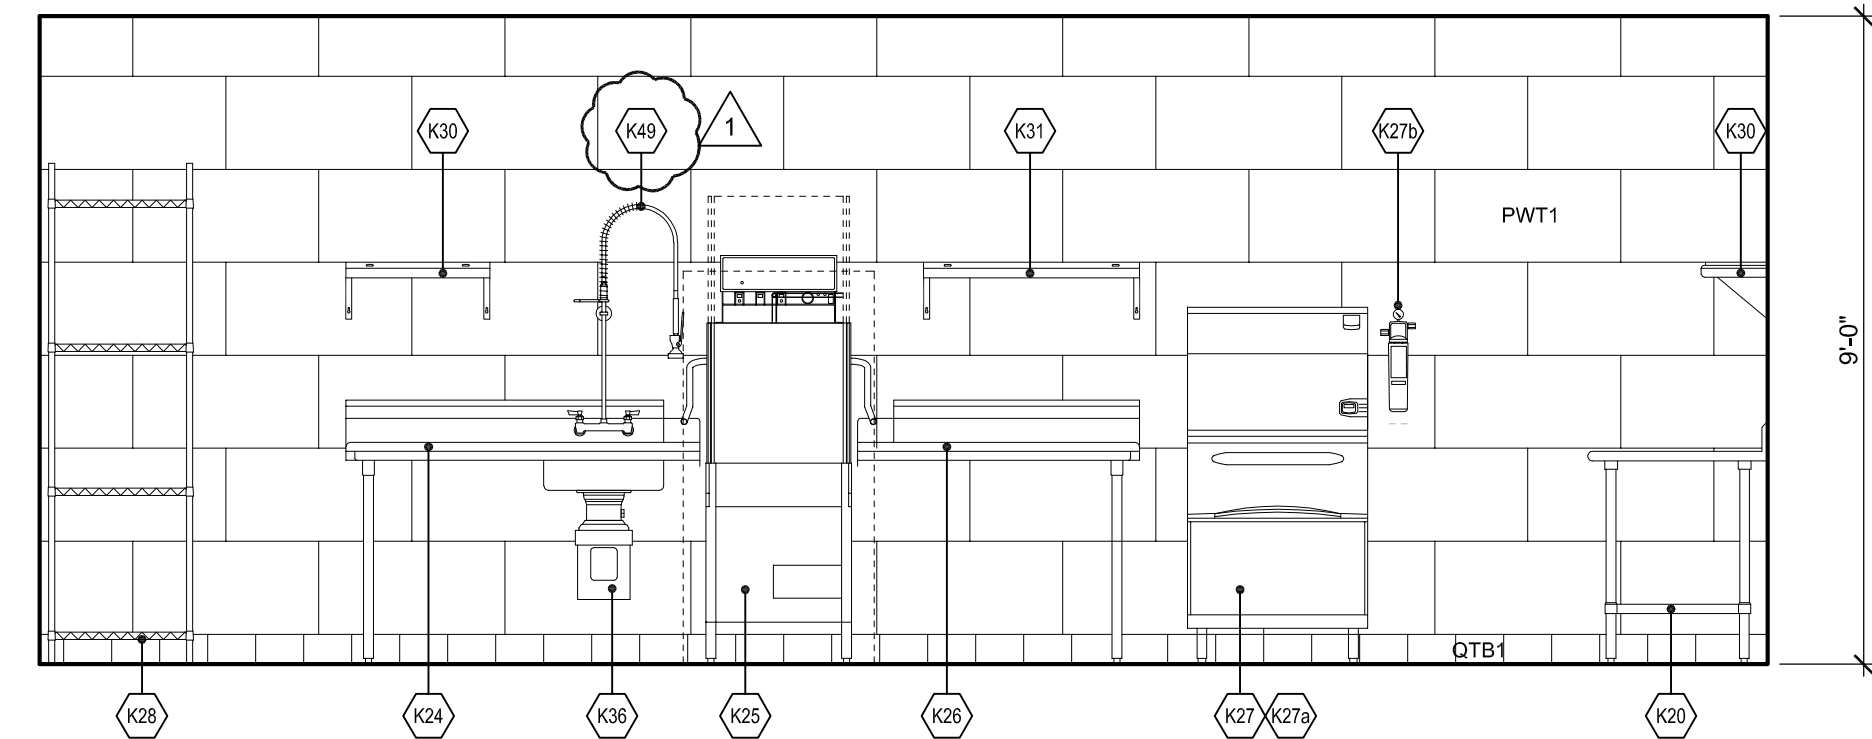


3 INTERIOR ELEVATION
A701 3/8" = 1'-0"

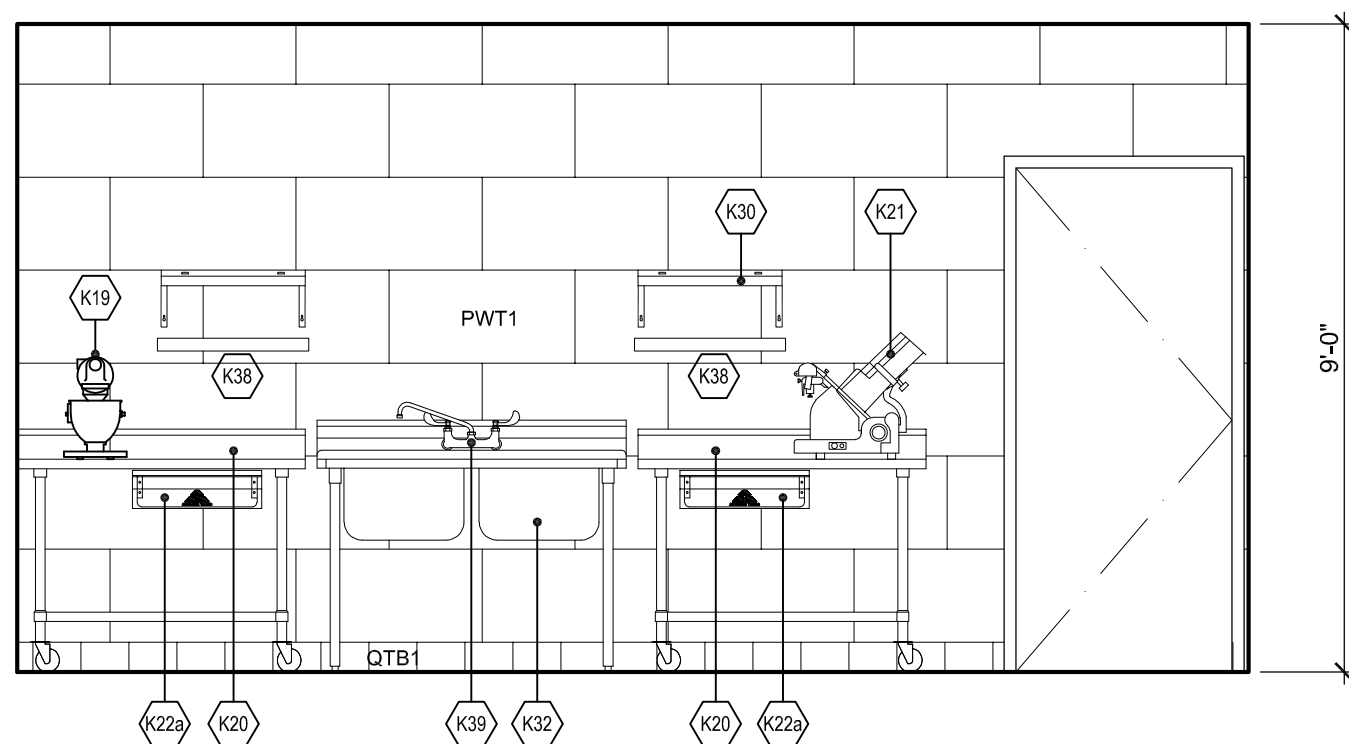


4 INTERIOR ELEVATION
A701 3/8" = 1'-0"

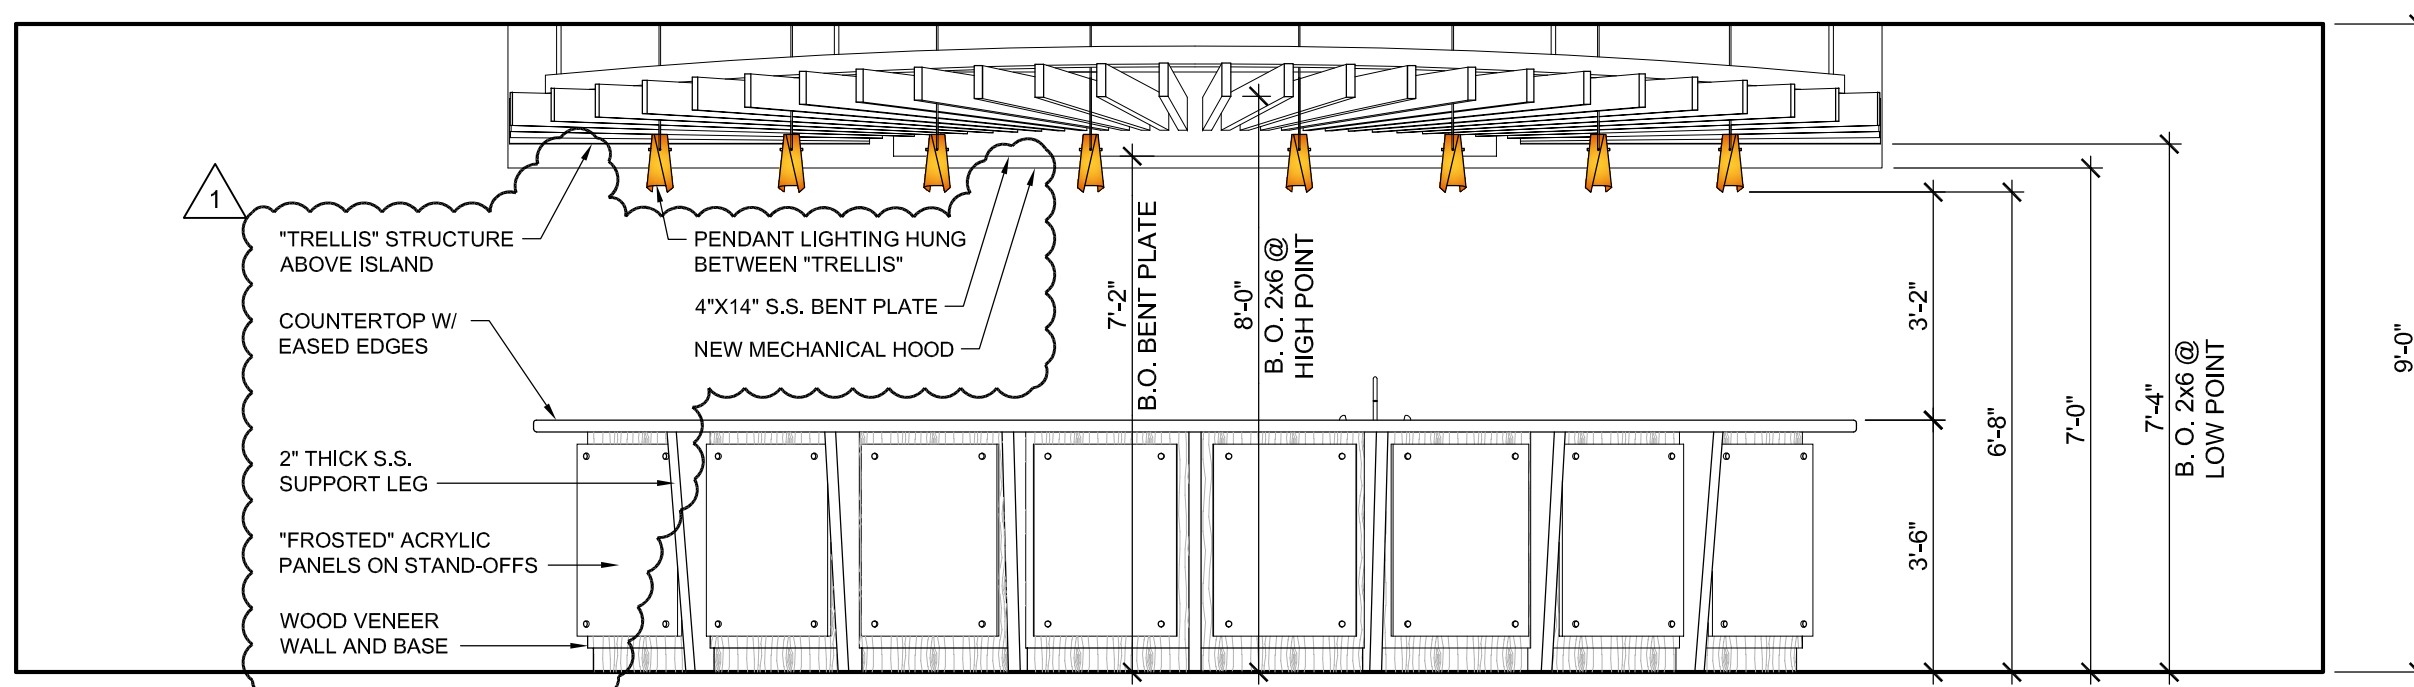


5 INTERIOR ELEVATION
A701 3/8" = 1'-0"

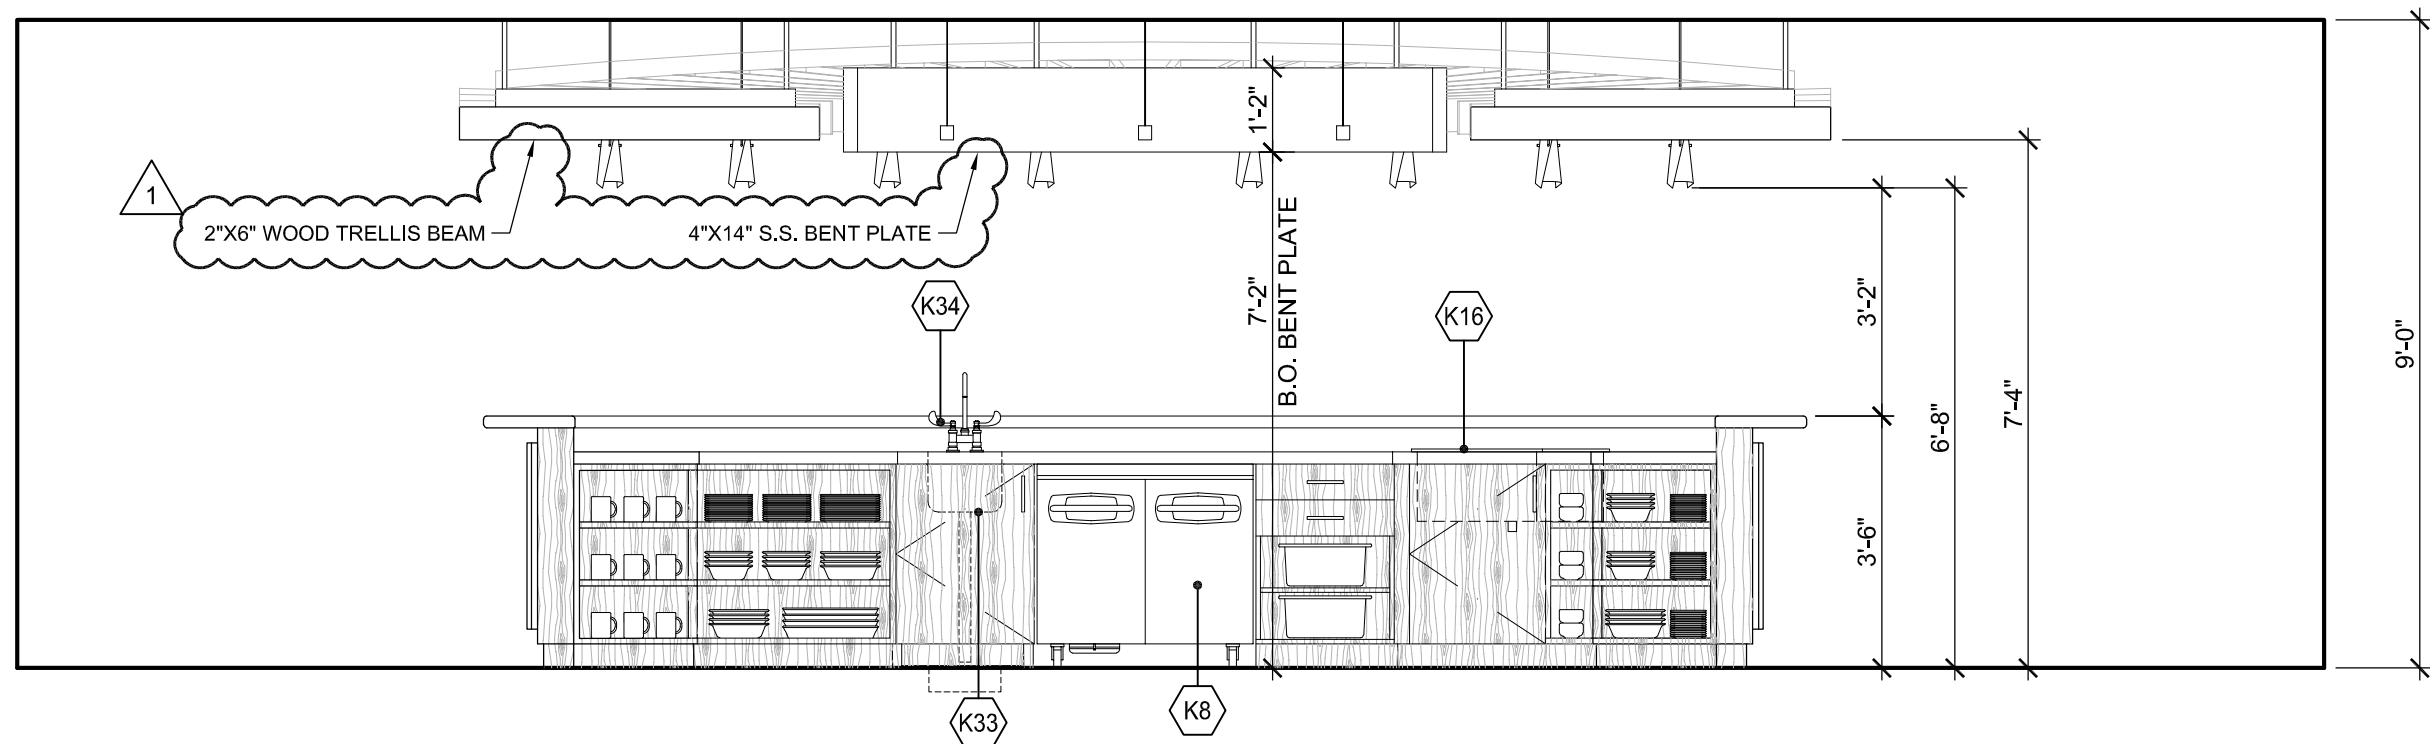


6 INTERIOR ELEVATION
A701 3/8" = 1'-0"

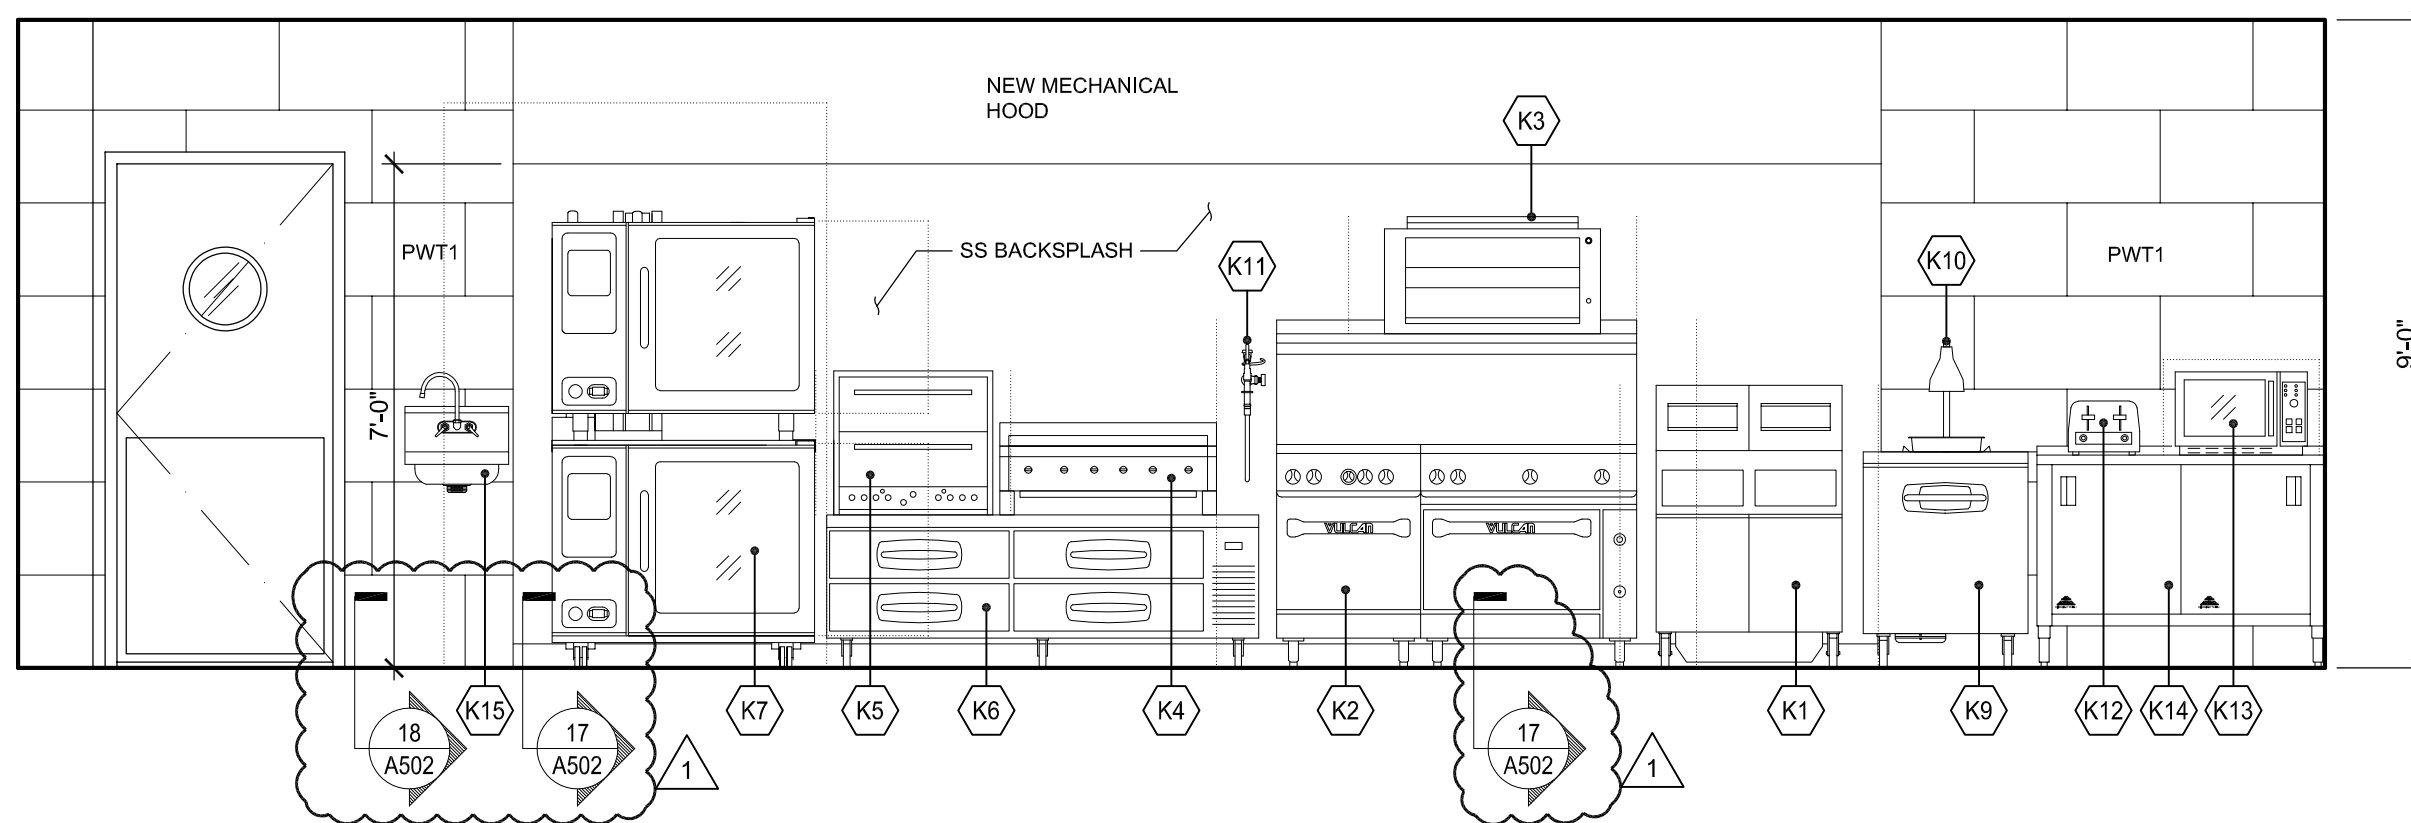

7 INTERIOR ELEVATION
A701 3/8" = 1'-0"

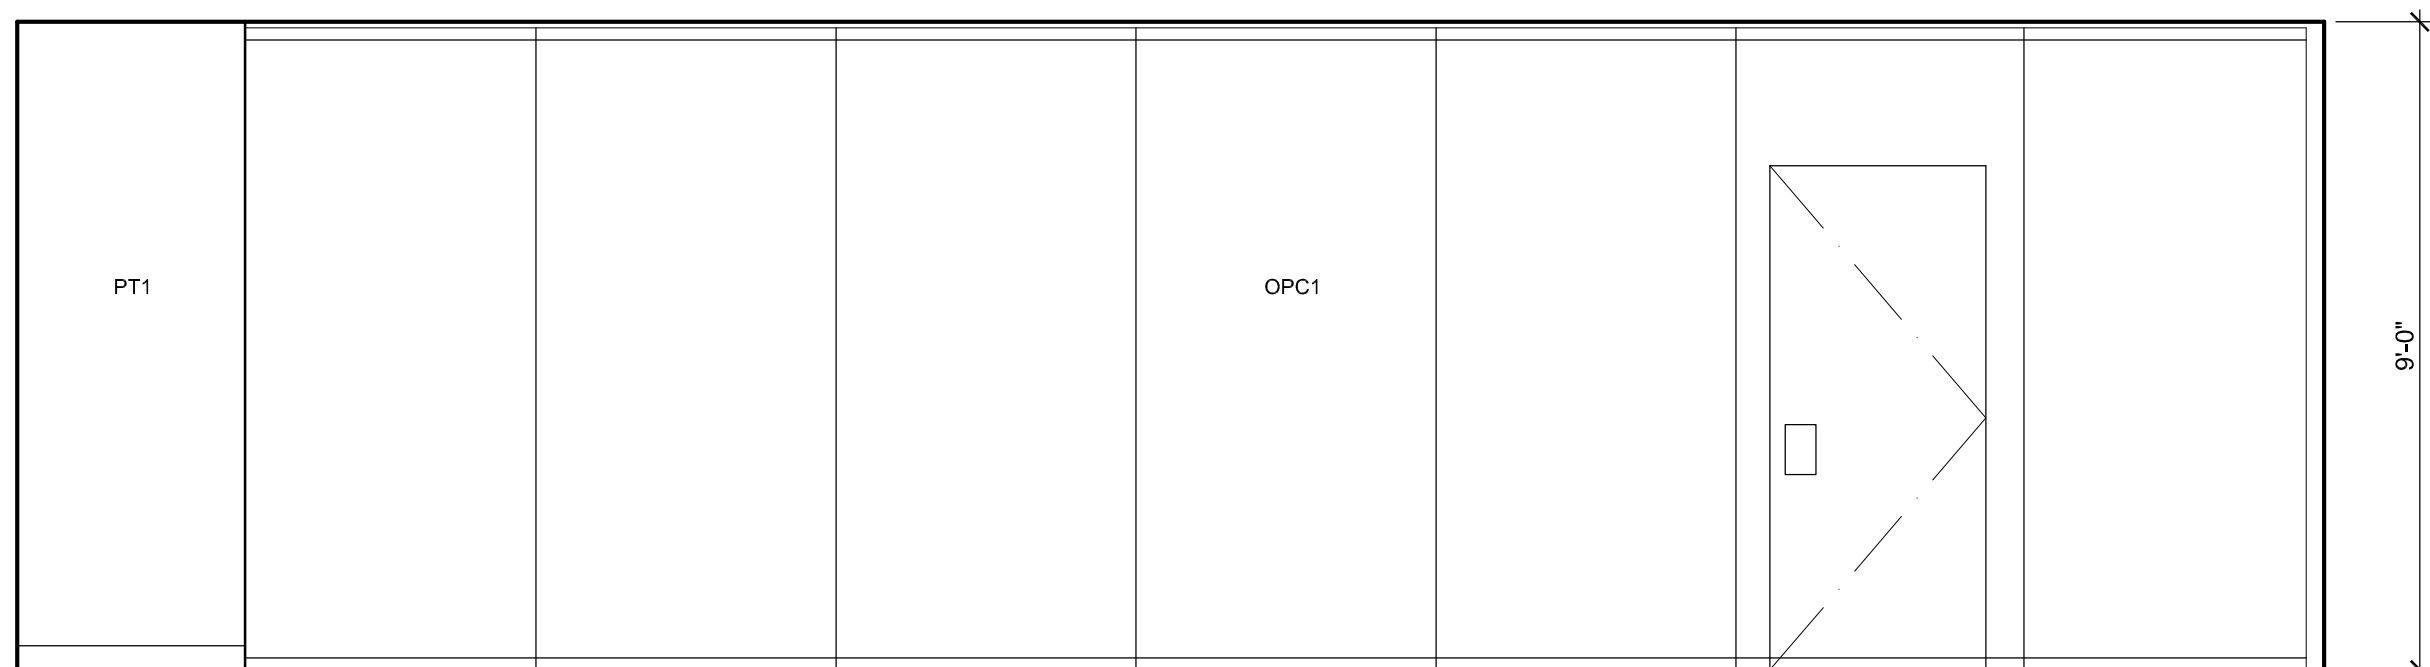

8 INTERIOR ELEVATION
A701 3/8" = 1'-0"

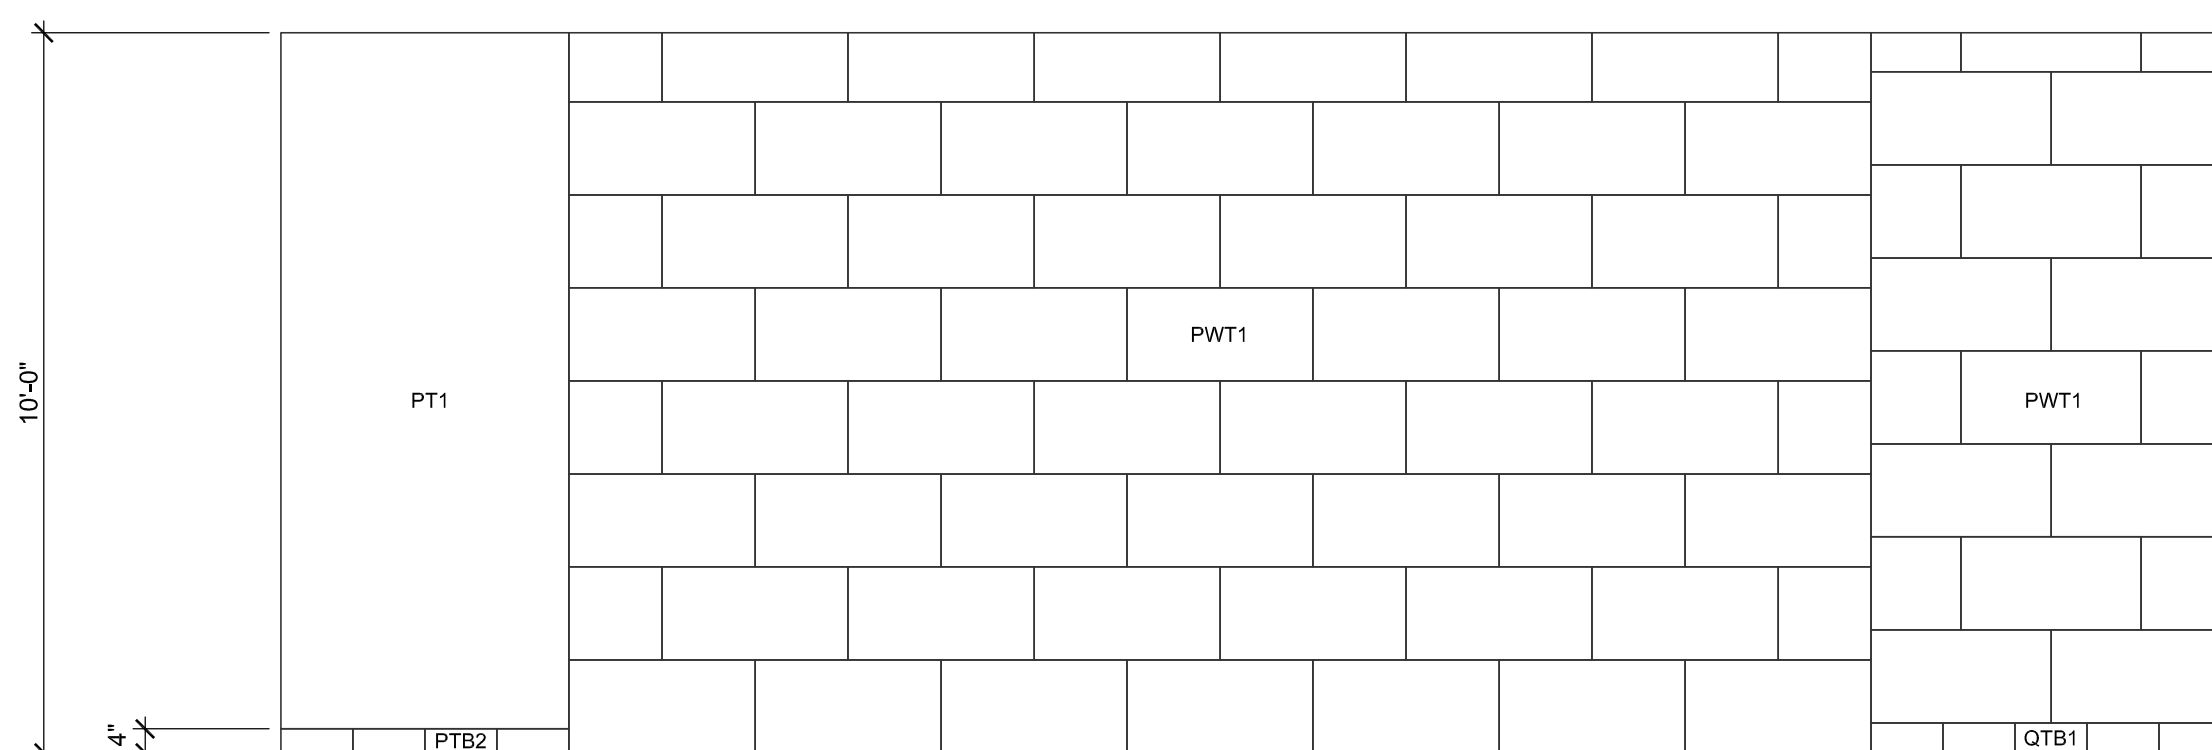

9 STANDARD WALL INT. ELEVATIONS
A701 3/8" = 1'-0"

WALL PATTERN