


ENLARGED DRAIN, WASTE, & VENT PLAN  
1/4" = 1'-0"

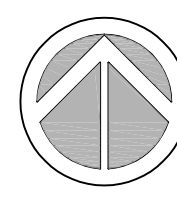

ENLARGED DRAIN, WASTE, & VENT PLAN  
1/4" = 1'-0"



KEY PLAN  
NOT TO SCALE


#### SHEET GENERAL NOTES

- SEE APPLICABLE NOTES ON SHEET P001.
- KITCHEN EQUIPMENT FURNISHED BY OWNER UNLESS OTHERWISE NOTED. PROVIDE ALL APURTENANCES AS NECESSARY FOR COMPLETE INSTALLATION. SEE ARCHITECTURAL DRAWINGS FOR ADDITIONAL INFORMATION.
- CEILING SPACE IS LIMITED. FIELD VERIFY EXISTING CONDITIONS AND COORDINATE ALL WORK PRIOR TO INSTALLATION.
- INVERT ELEVATION REFERENCES ARCHITECTURAL FINISHED FLOOR OF 100'-0". INVERTS ARE APPROXIMATE. VERIFY PRIOR TO INSTALLATION.
- CEILING SPACE SERVES AS A RETURN AIR PLENUM. ALL MATERIALS USED MUST MEET 25 FLAME SPREAD AND 50 SMOKE DEVELOPMENT RATING. SEE SPECIFICATIONS FOR INSULATION REQUIREMENTS.




#### SHEET KEY NOTES

- ROUTE 3/4" PVC INDIRECT WASTE FROM ICE MAKER TO FLOOR SINK. SEE DETAIL 14/P501.
- ROUTE 1-1/2" PVC INDIRECT WASTE PIPE FROM PREP SINK TO FLOOR SINK. INSTALL OPEN SIDE OF FLOOR SINK BENEATH CABINET AND GRATE SIDE OUTSIDE THE CABINET. SEE DETAIL 7/P501.
- ROUTE 1-1/2" COPPER INDIRECT WASTES FROM COMBI OVENS TO FLOOR SINK. SEE DETAIL 10/P501.
- ROUTE 1-1/2" PVC INDIRECT WASTES FROM PREP SINK TO FLOOR SINK. SEE DETAIL 12/P501.
- INSTALL DCV-1 AND TEMPERING SYSTEM AND ROUTE 1-1/2" PVC INDIRECT WASTE FROM DISHWASHER TO FLOOR SINK.
- ROUTE 1-1/2" PVC INDIRECT WASTES FROM 3 COMPARTMENT SINK TO FLOOR SINK. SEE DETAIL 9/P501.
- ROUTE 1-1/2" PVC INDIRECT WASTE FROM COLD WELL TO FLOOR SINK. INSTALL OPEN SIDE OF FLOOR SINK BENEATH CABINET AND GRATE SIDE OUTSIDE OF THE CABINET. SEE DETAIL 13/P501.

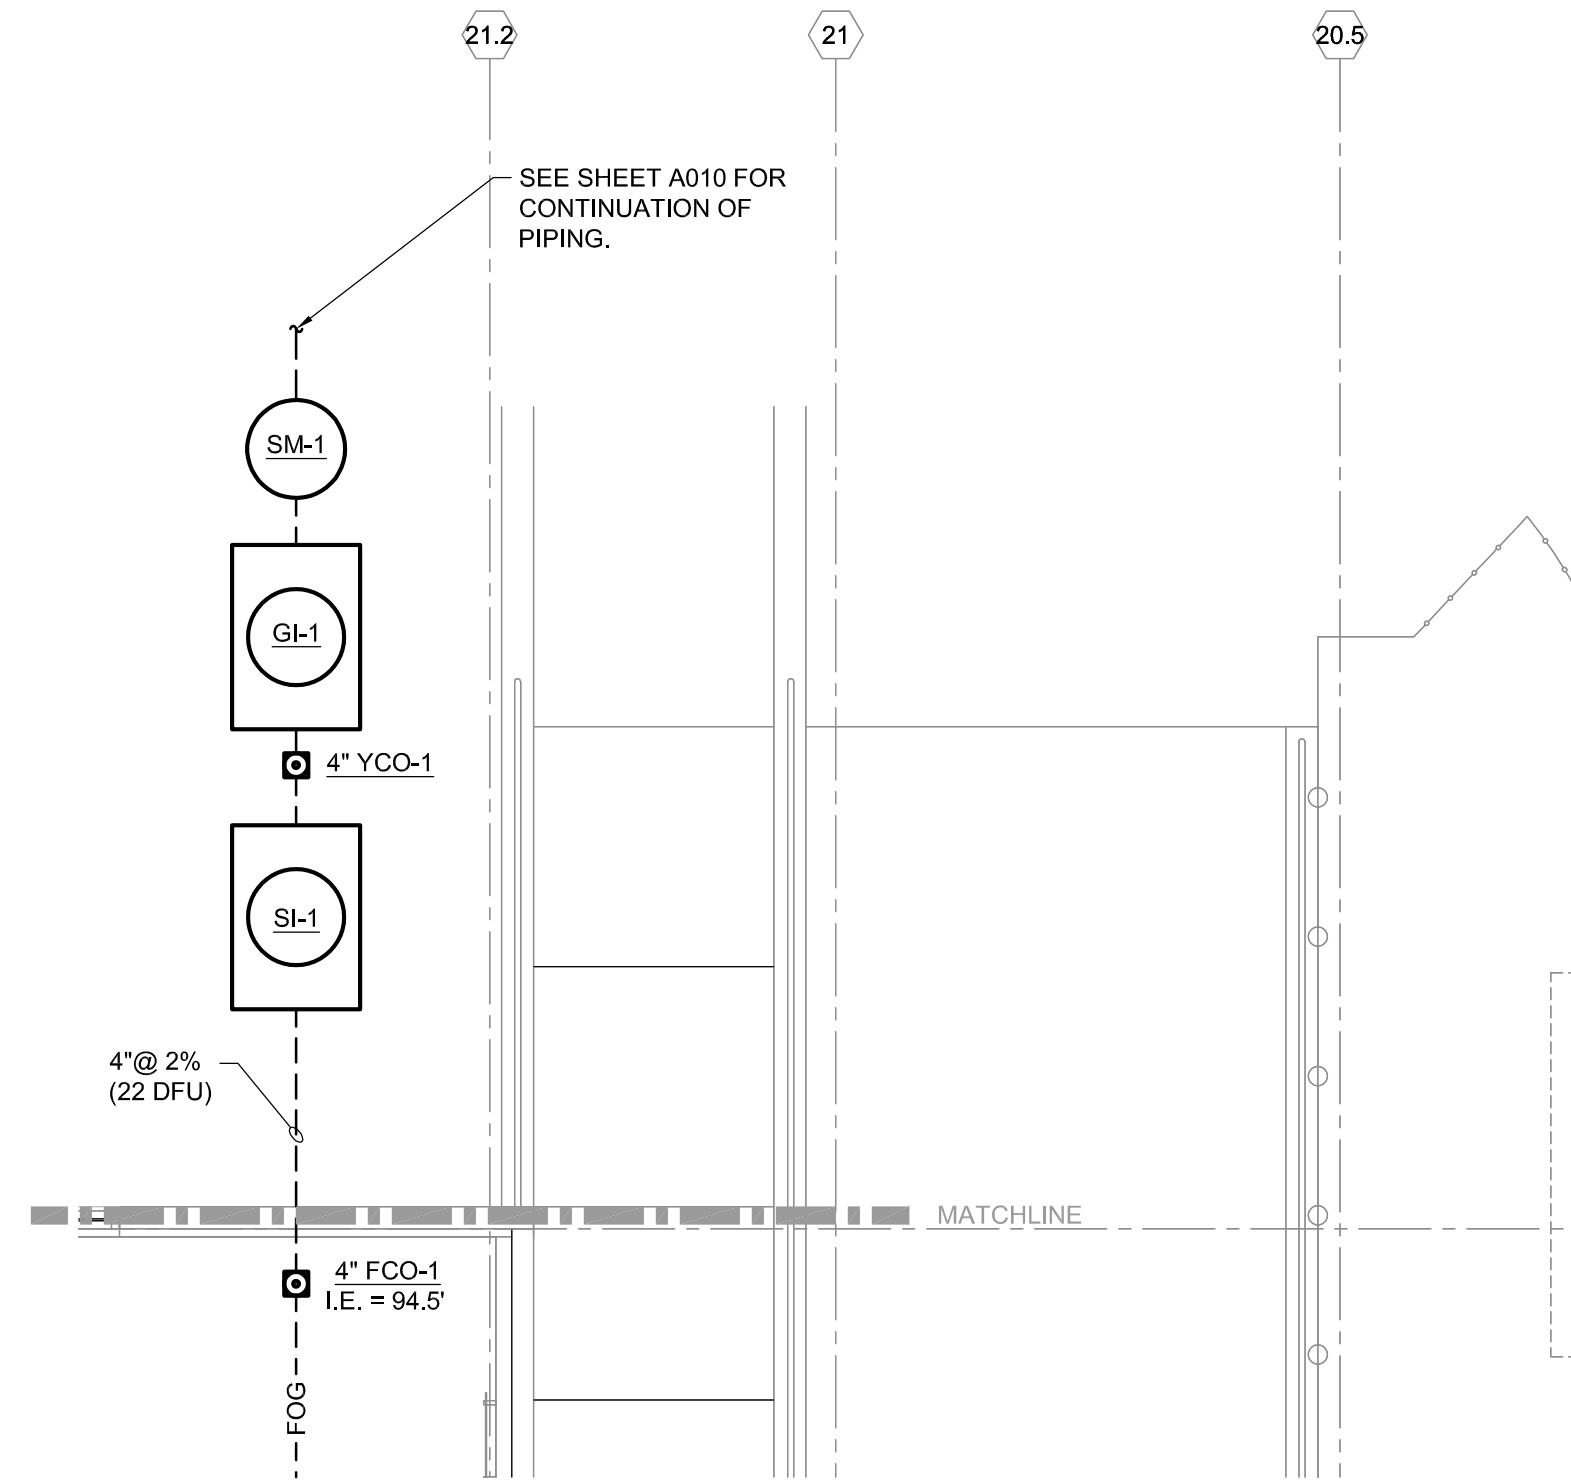

**ESI**  
ARCHITECTURAL &  
ENGINEERING  
SERVICES INC.  
SMART BUILDING SOLUTIONS  
Arch. Bui. Lic. No. A02001699  
Eng. Bui. Lic. No. 2846

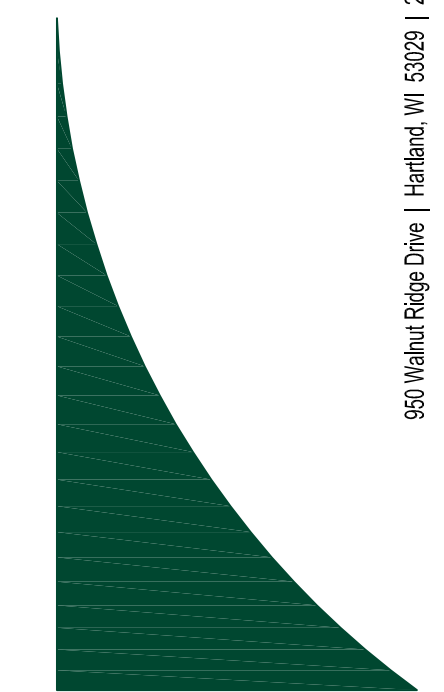

KITCHEN RENOVATION FOR  
US FOODS - SOUTH FLORIDA  
7598 NW 6TH AVENUE  
BOCA RATON, FL 33487

REVISIONS	
△	1
△	2
△	3
△	4
△	5
△	6
△	7
△	8
△	9
△	10

DATE 1-6-20	JOB NO. 50-1414-19
DWG BY AMK	CHKD BY JRO

SHEET TITLE  
ENLARGED  
DRAIN, WASTE,  
& VENT FLOOR  
PLANS

PRELIMINARY DWGS.  
FINAL CONST. DWGS.

SHEET NUMBER

P201

PLUMBING