




1

LIGHTING DEMOLITION PLAN

1/8" = 1'-0"

0 4' 8' 16'

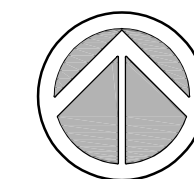


KEY PLAN
NOT TO SCALE

GENERAL NOTES

1. SEE APPLICABLE NOTES ON SHEET E001.

ESI
ARCHITECTURAL &
ENGINEERING
SERVICES INC.
ARCHITECT
150 Walnut Ridge Drive | Harford, WI 53021 | 262.389.5551 T | 262.389.5592 F
Arch. Bus. Lic. No. A42001589
Eng. Bus. Lic. No. 2845

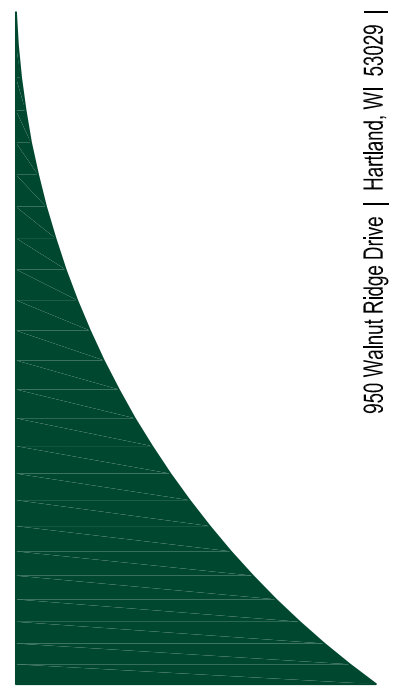

KITCHEN RENOVATION FOR
US FOODS - SOUTH FLORIDA
7598 NW 6TH AVENUE
BOCA RATON, FL 33487

REVISIONS

△	-
△	-
△	-
△	-
△	-
△	-
△	-
△	-
△	-

DATE 1-6-20	JOB NO. 50-1414-19
DWG BY EGP	CHKD BY TJM

SHEET TITLE
DEMOLITION

PRELIMINARY DWGS. ☐
FINAL CONST. DWGS. ☒

SHEET NUMBER

E101

ELECTRICAL