



FRAMING SECTION

SCALE : 1/4" = 1'-0"

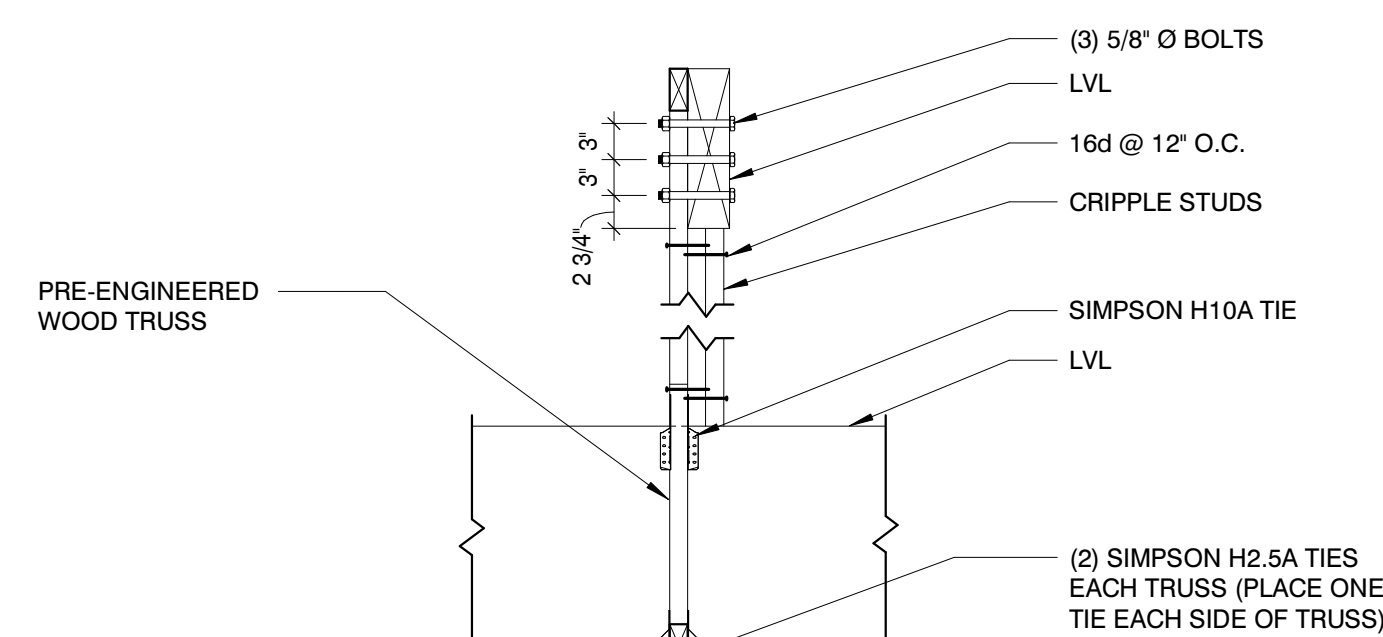


CONNECTION DETAIL

SCALE : $\frac{3}{4}" = 1'-0"$

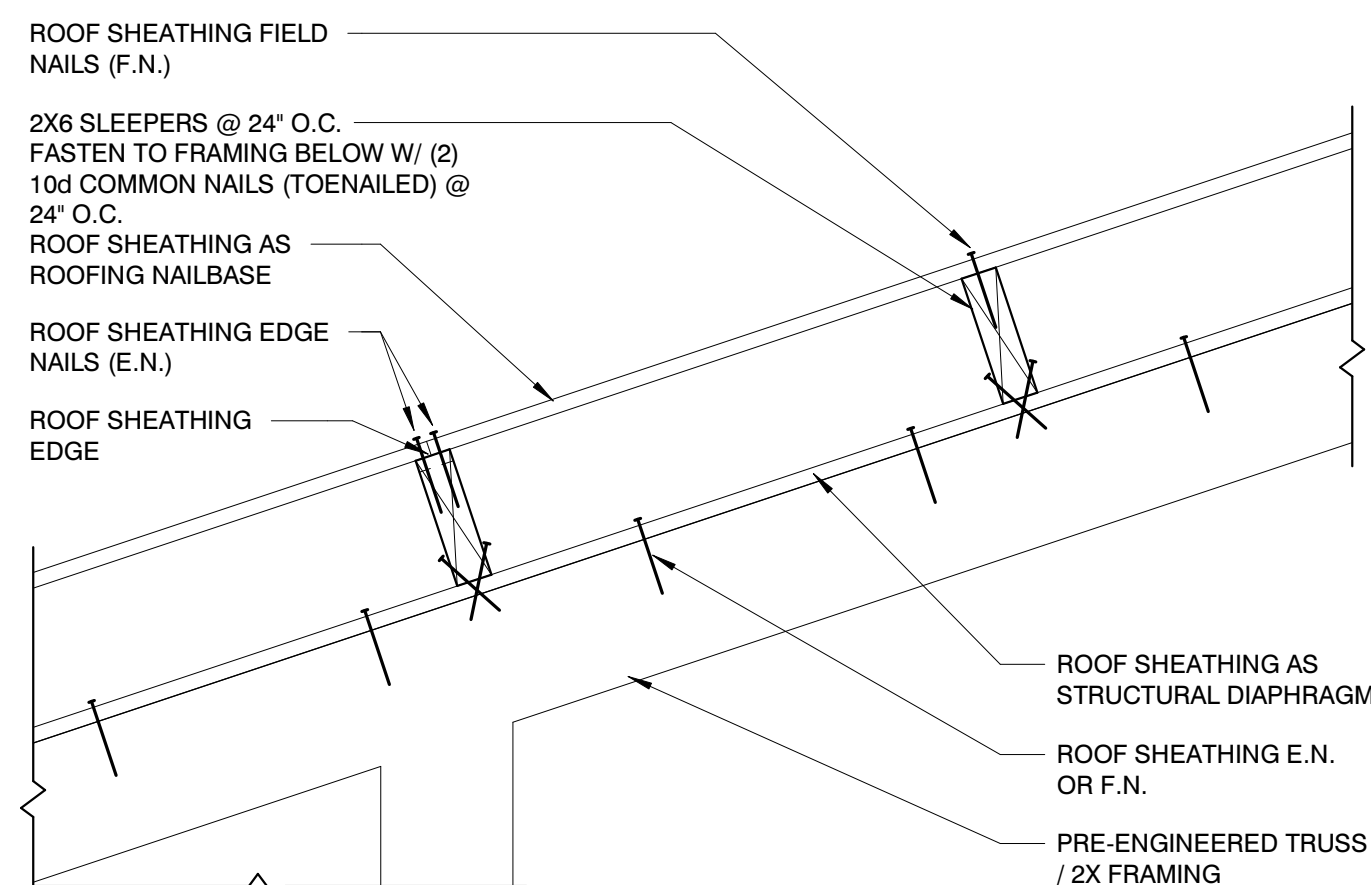


CONNECTION DETAIL

SCALE: 1 1/2" = 1'-0"

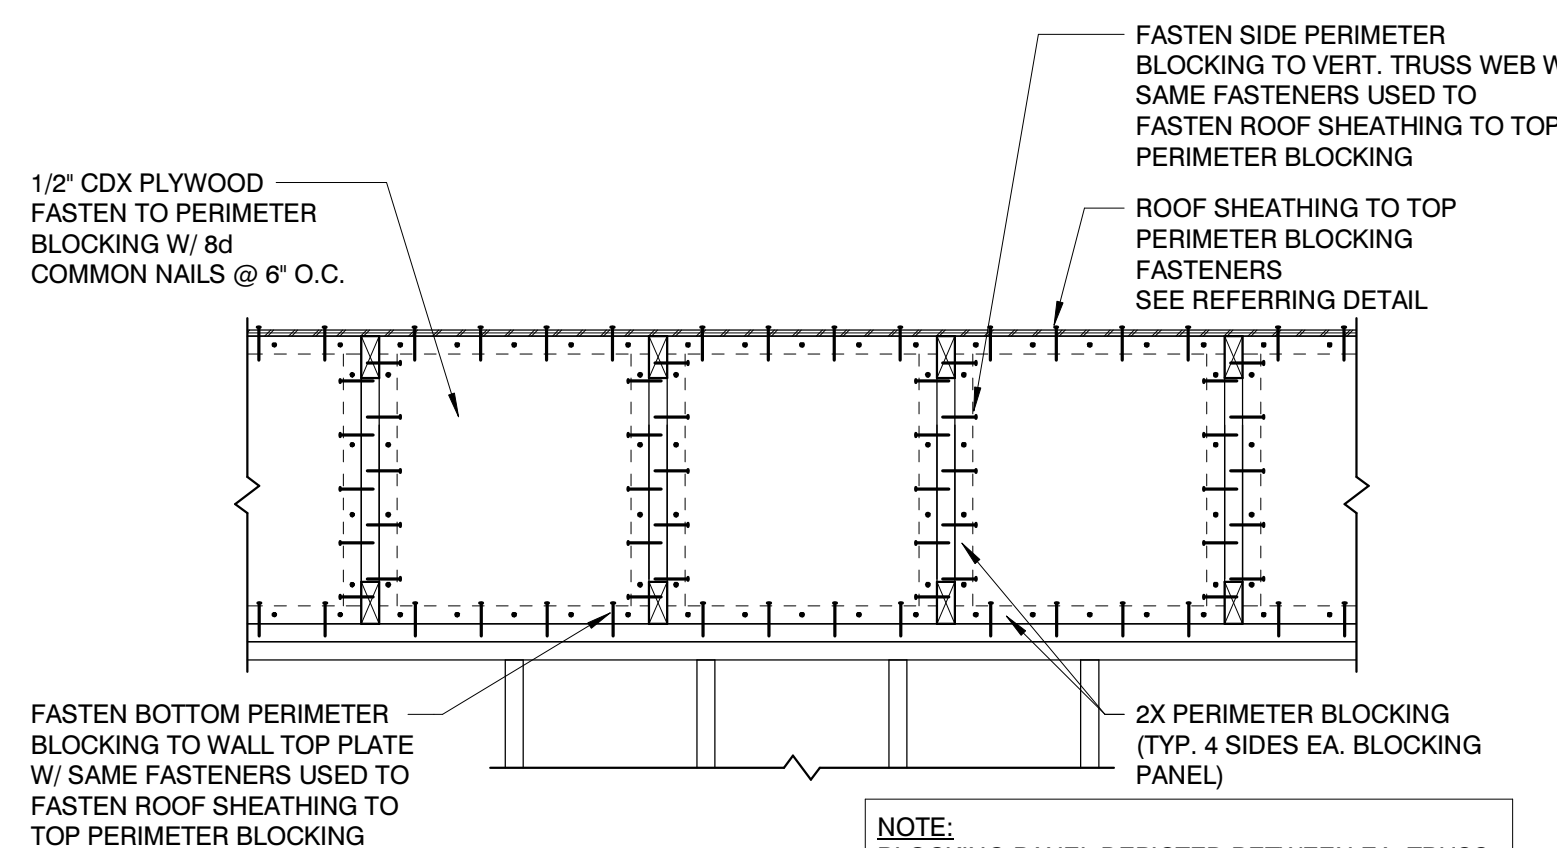


CONNECTION DETAIL

SCALE : 3/4" = 1'-0"

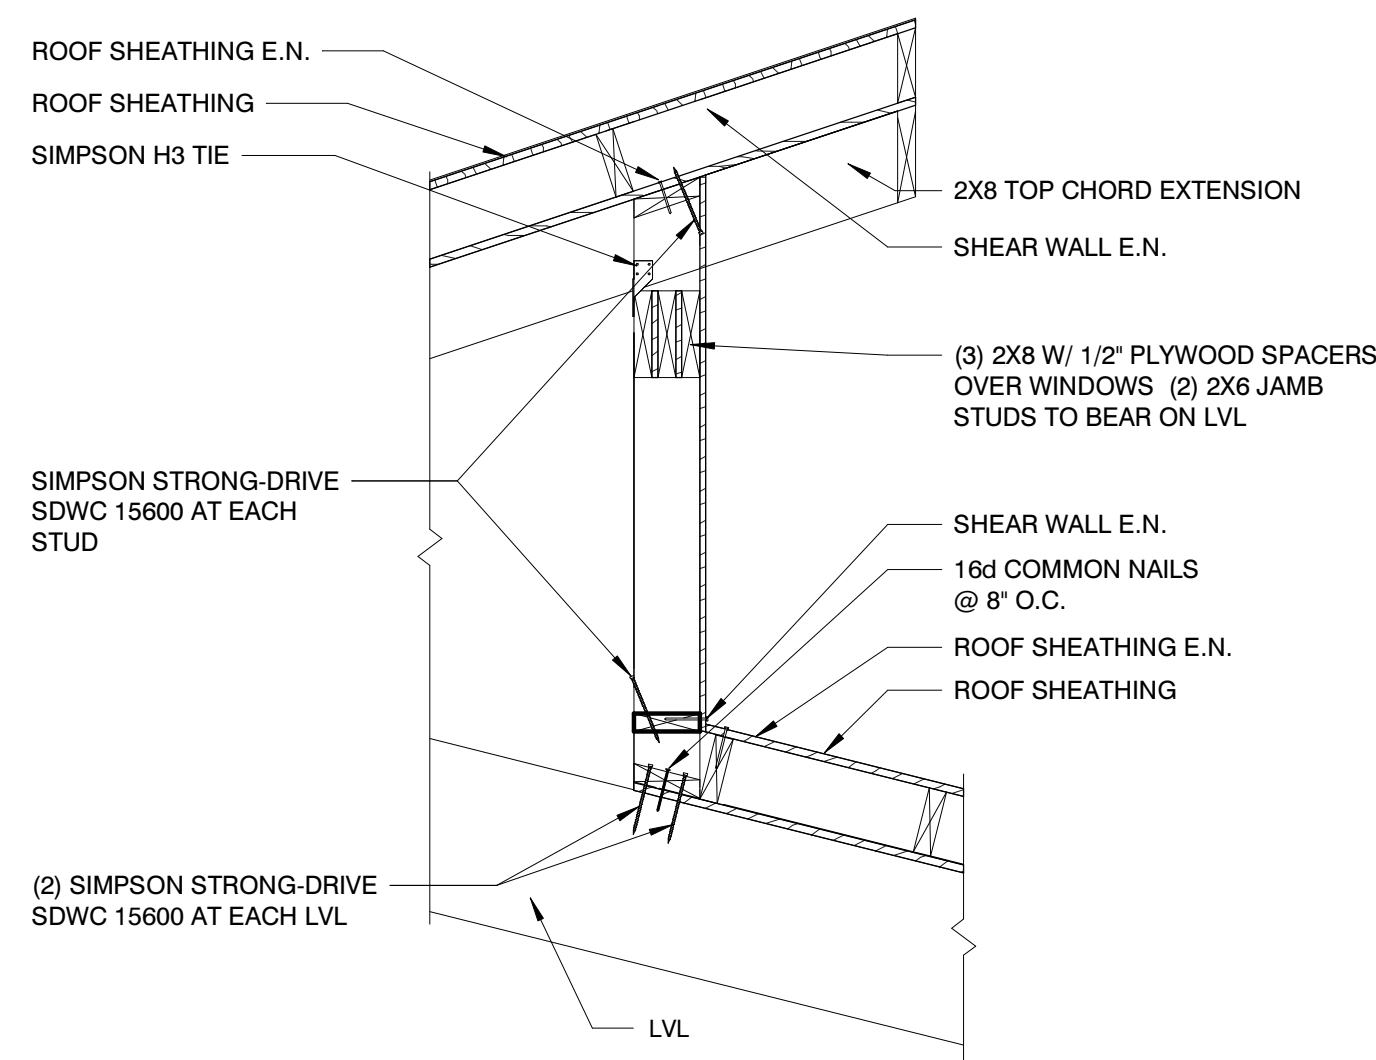


CONNECTION DETAIL

SCALE : $\frac{3}{4}" = 1'-0"$

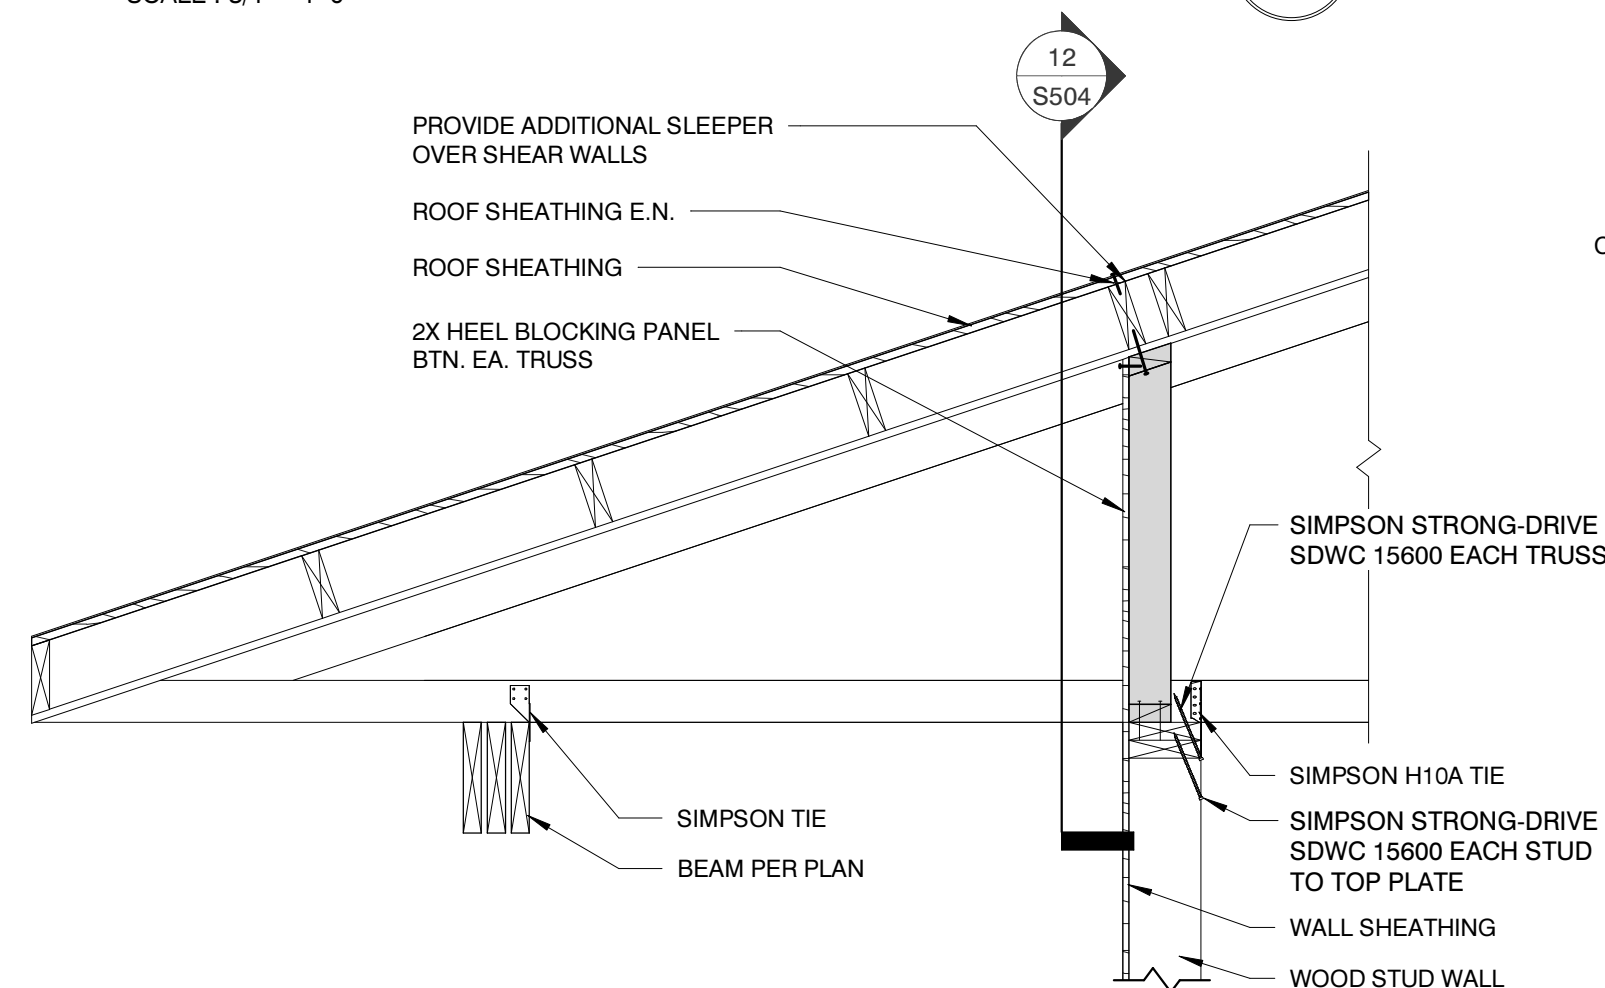


CONNECTION DETAIL

SCALE : $\frac{3}{4}" = 1'-0"$

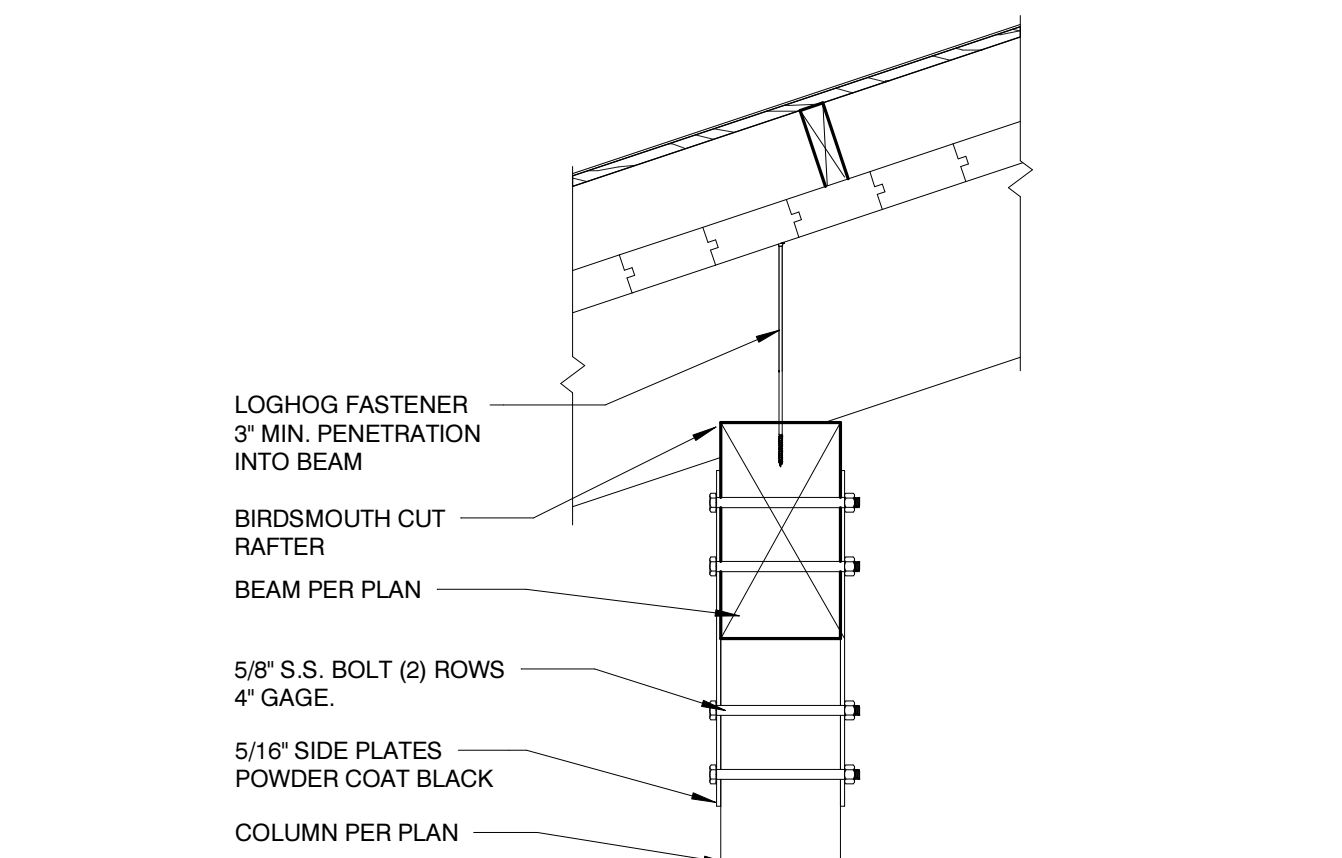

CONNECTION DETAIL

SCALE : 1" = 1'-0"

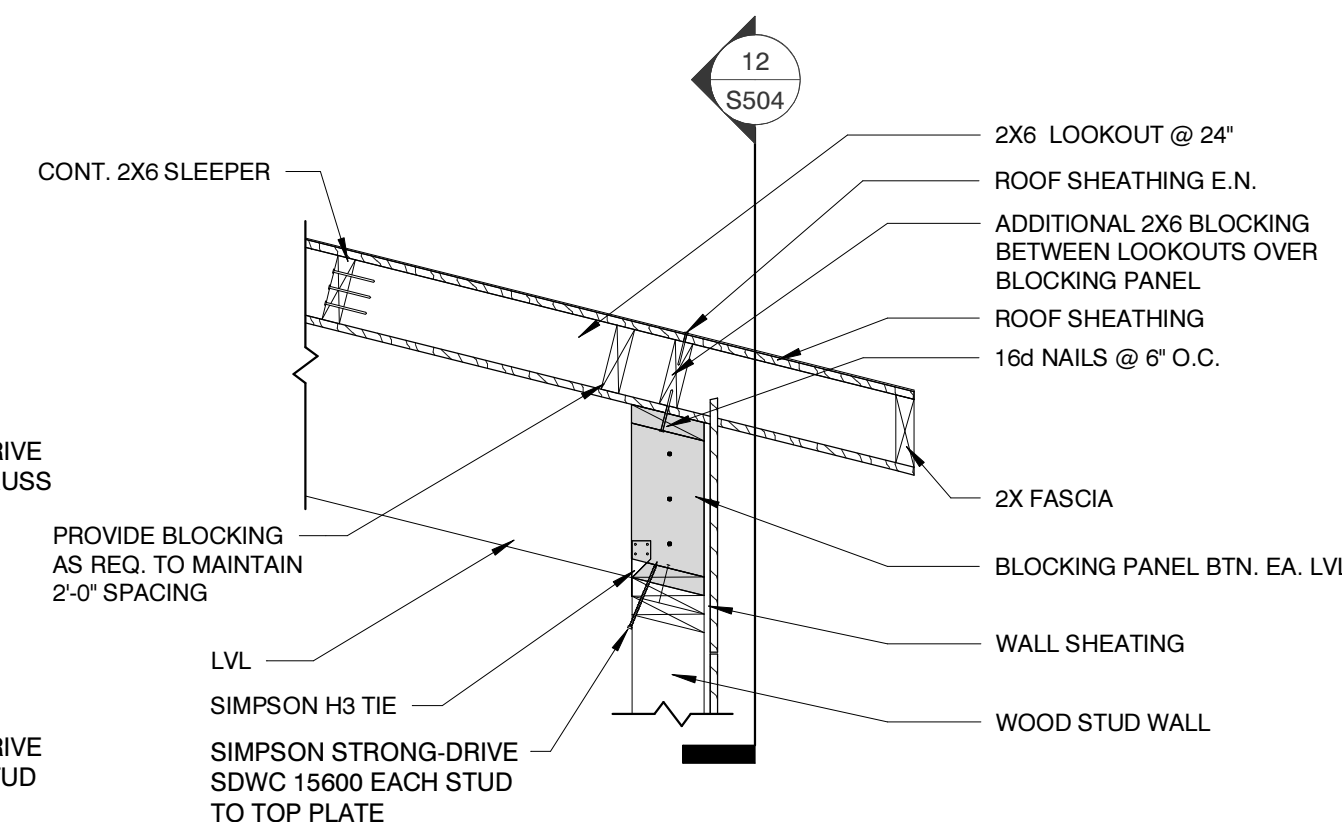

CONNECTION DETAIL

SCALE : 3/4" = 1'-0"