
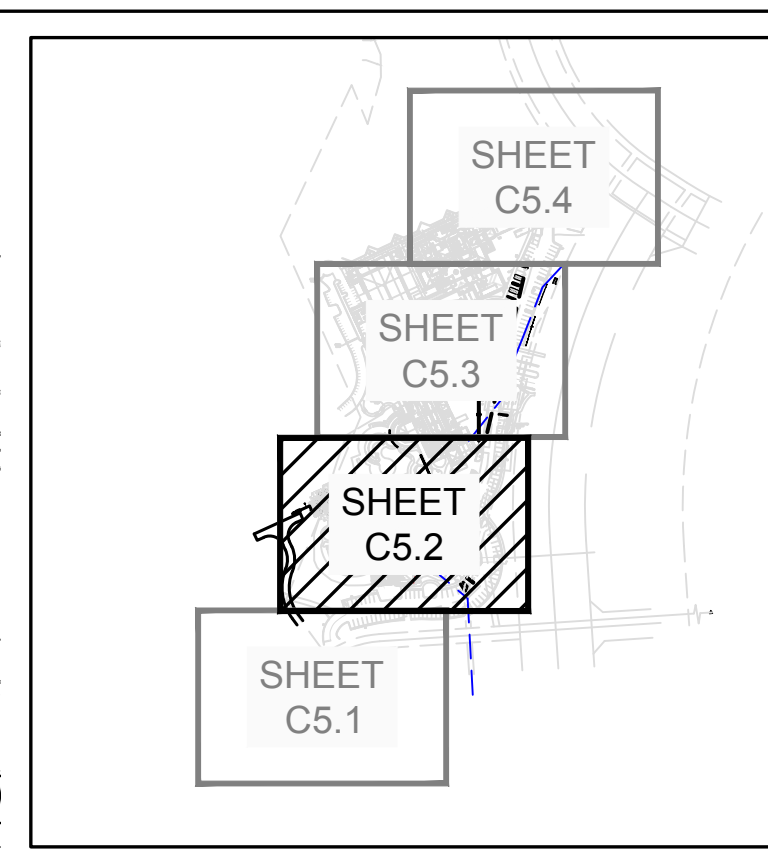


DATE: 1/15/2021 6:31:42 PM
THIS LINE SHOULD MEASURE ONE HALF INCH ON A HALF SCALE PRINT.
FILE: R:\Projects\1942 Higgins Boca West COCOP\Plans\1942-C5-2 POTABLE WATER & SANITARY SEWER.dwg Friday, January 15, 2021 4:58:09 PM

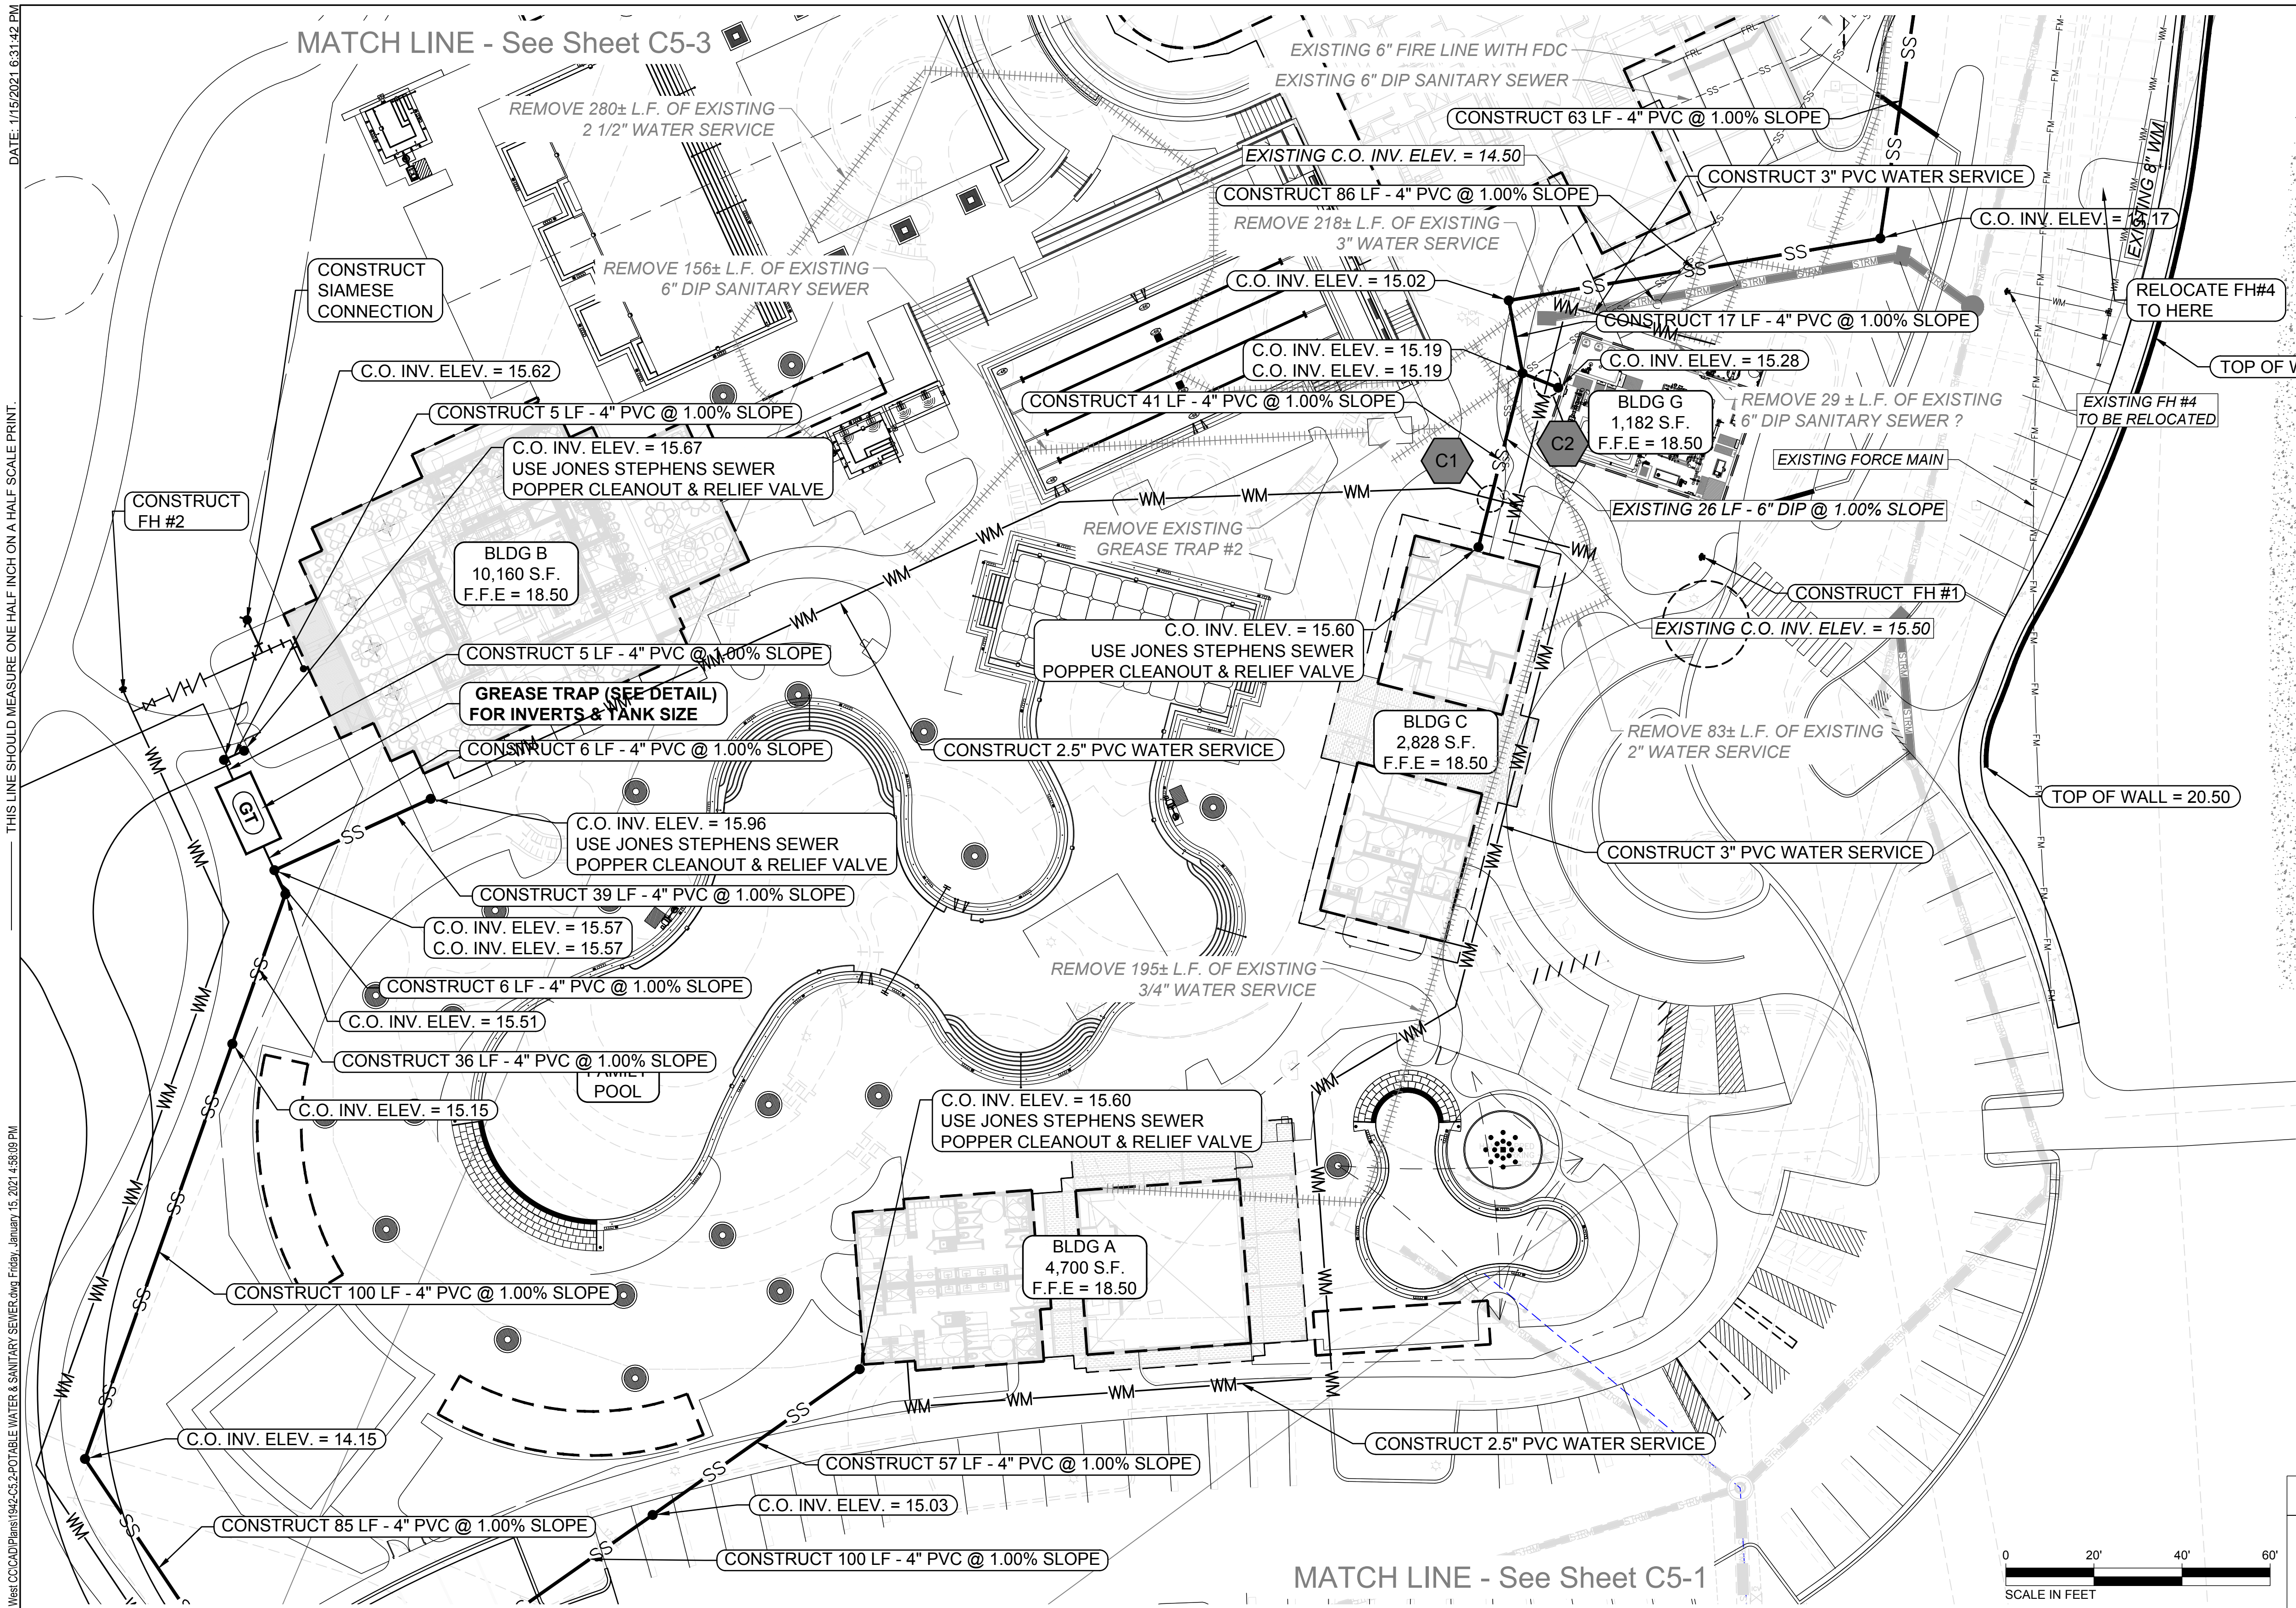

- NOTES:
- CONTRACTOR TO PROVIDE BFP FOR EACH BUILDING WITHIN THE POOL AREA TO MATCH WATER SERVICE SIZE ON LINE ENTERING BUILDING.

Always call 811 two full business days before you dig

Sunshine811.com

REV. No.	DATE	DESCRIPTION

SEAL

FL P.E. No. 38799
JONATHAN T. RICKETTS

3450 Northlake Boulevard - Suite 200
Palm Beach Gardens, Florida 33403
Phone: (561) 630-6700
Toll - Free: (877) 630-6777
Fax: (561) 625-2770
FL Certificate of Authorization: 6173
NC Certificate of Authorization: C-2761

JTR
Jonathan T. Ricketts Inc.
Sanitary Sewer & Potable Water

LAT 26°22'31.03"N
LON 80°9'27.71"W
BOCA RATON
FLORIDA

POTABLE WATER & SANITARY SEWER

PROJ. NO.: 1942
DRAWN BY: RC
SHEET:
C5.2