


FILE: R:\Projects\1942 Higgins Boca West\CCAD\Plans\1942.C5.3-POTABLE WATER & SANITARY SEWER.dwg Friday, January 15, 2021 4:48:29 PM DATE: 1/15/2021 6:37:41 PM THIS LINE SHOULD MEASURE ONE HALF INCH ON A HALF SCALE PRINT.

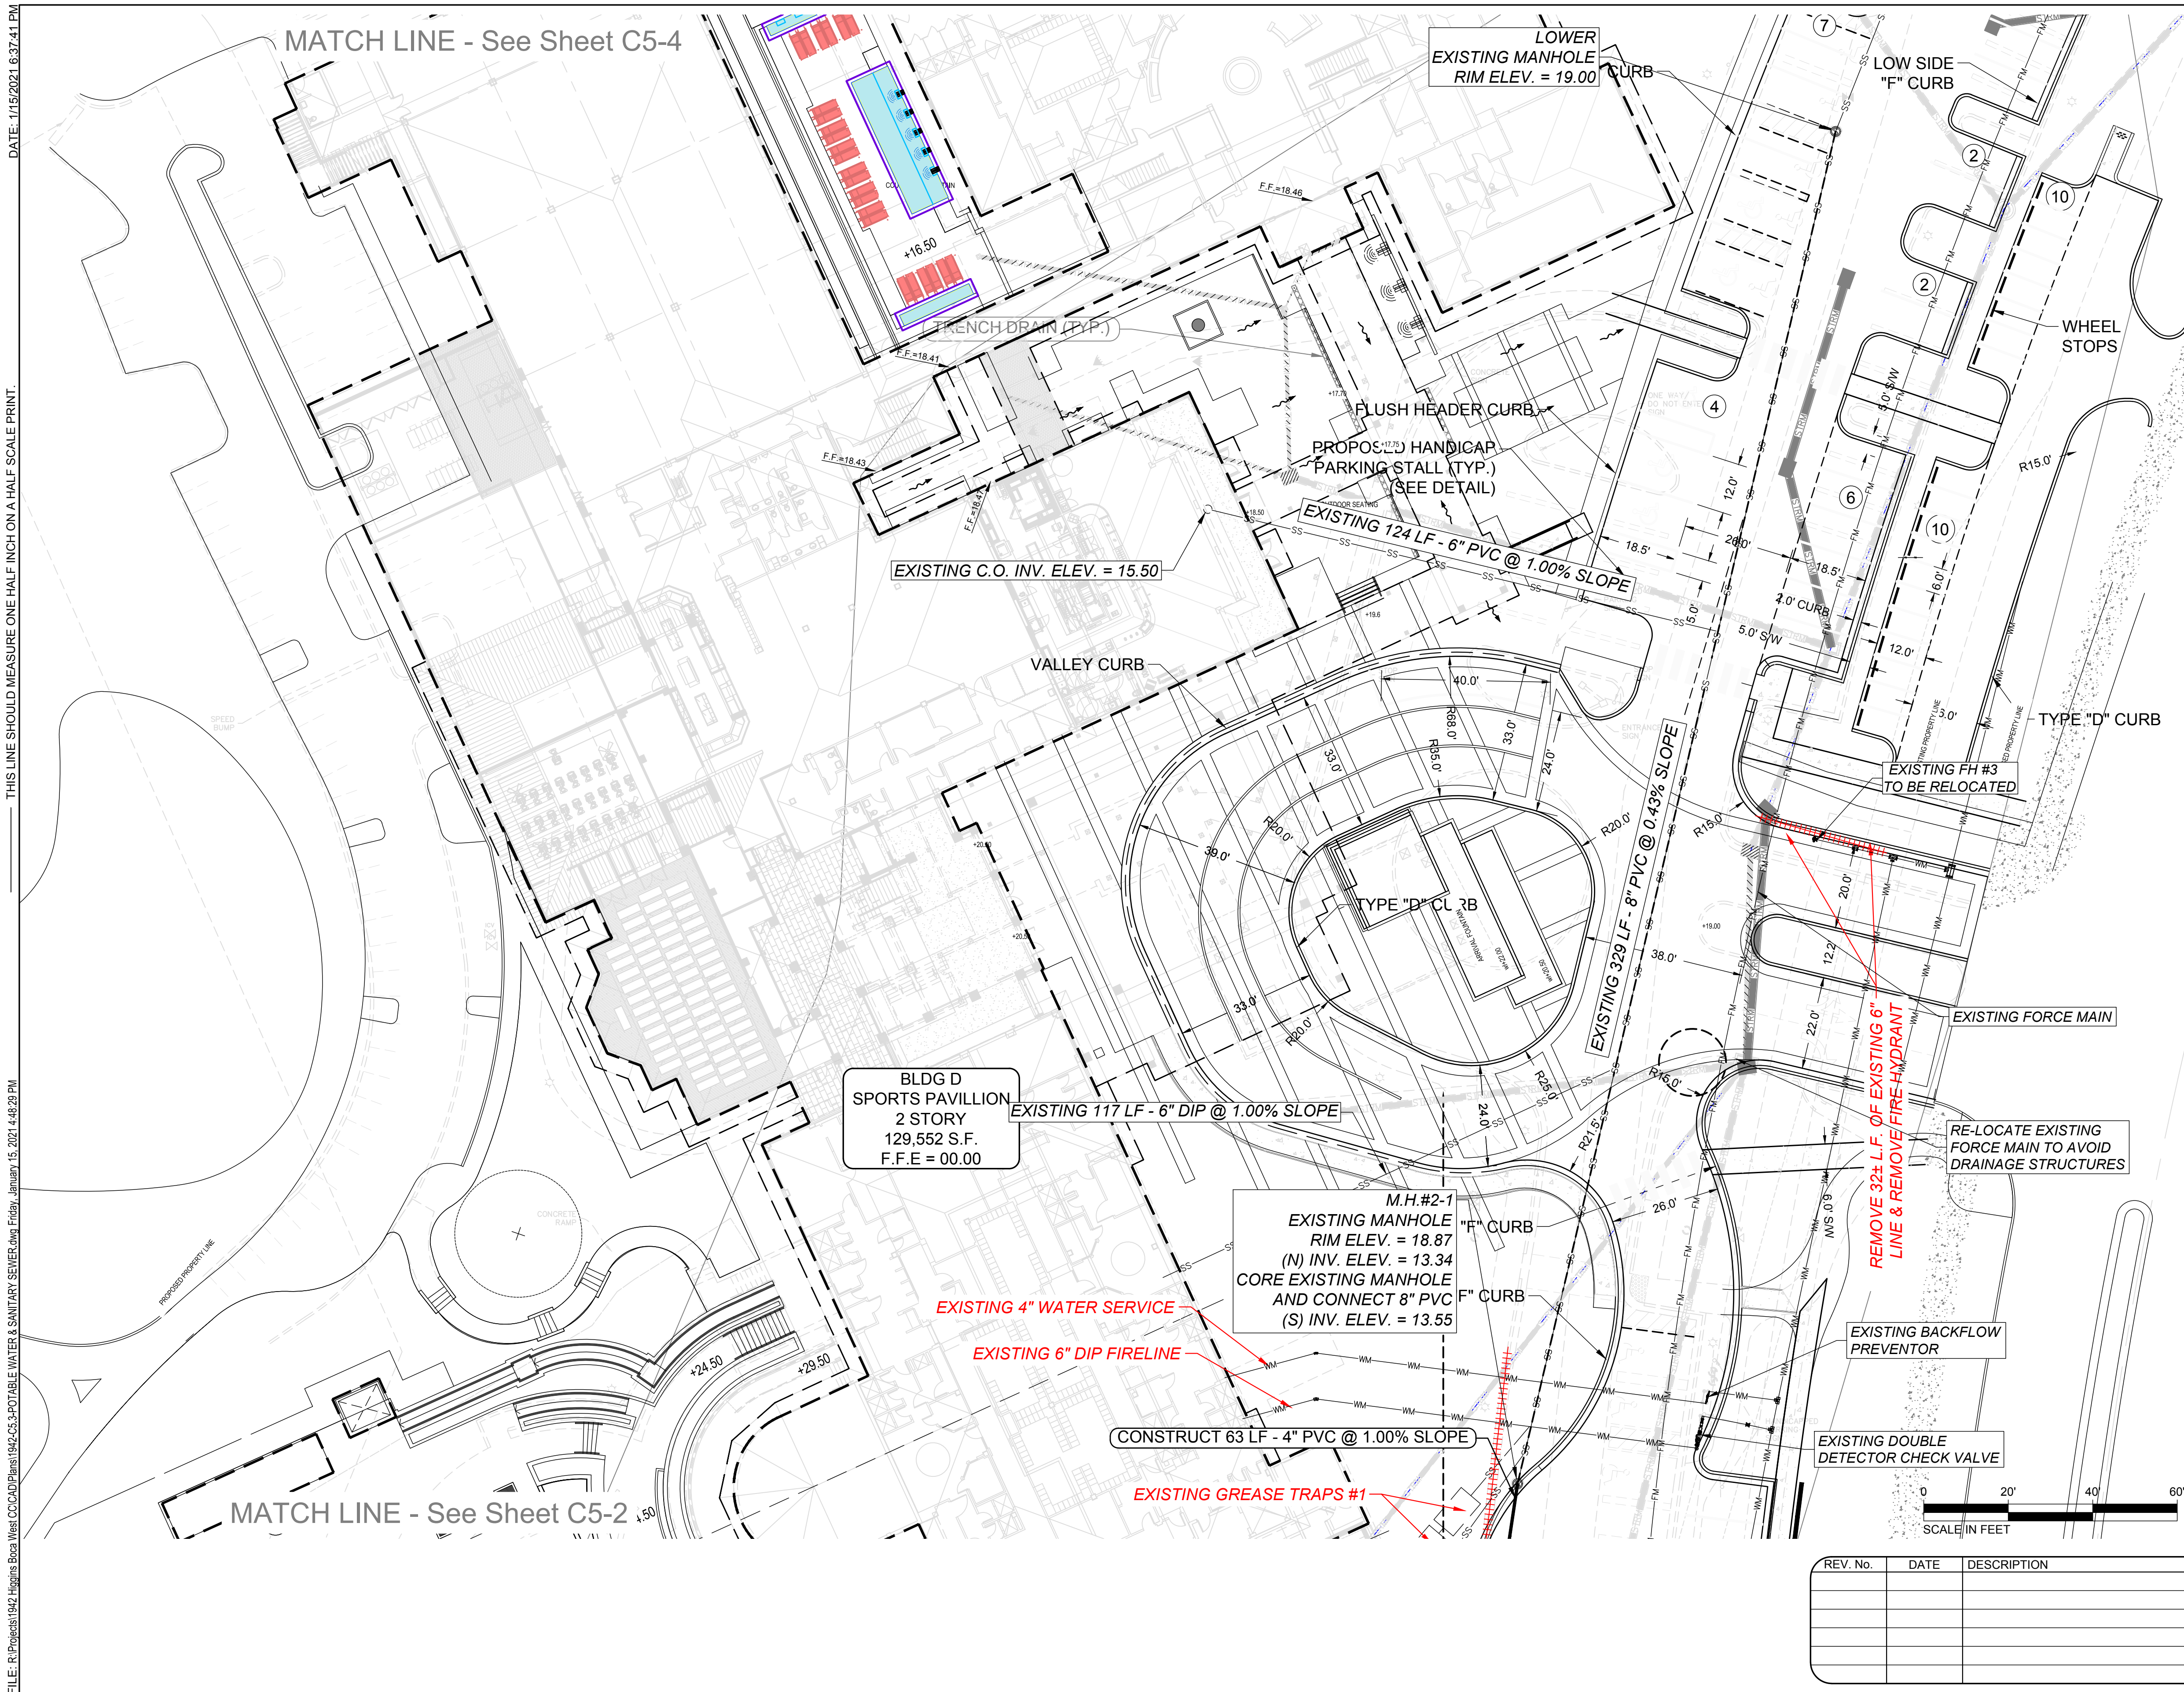

MATCH LINE - See Sheet C5-4

MATCH LINE - See Sheet C5-2

KEY MAP

Always call 811 two full business days before you dig

Sunshine811.com

REV. No.	DATE	DESCRIPTION

SEAL

FL P.E. No. 38799
JONATHAN T. RICKETTS

3450 Northlake Boulevard - Suite 200
Palm Beach Gardens, Florida 33403
Phone: (561) 630-6700
Toll - Free: (877) 630-6777
Fax: (561) 625-2770
FL Certificate of Authorization: 6173
NC Certificate of Authorization: C-2761

JTR
Jonathan T. Ricketts Inc.
CORPORATE ENGINEER - CIVIL/MECHANICAL ENGINEER

LAT 26°22'31.03"N
LON 80° 9'27.71"W

BOCA RATON

POTABLE WATER & SANITARY SEWER

SITE II
BOCA WEST RECREATIONAL PUD
FLORIDA

PROJ. NO.: 1942
DRAWN BY: RC
SHEET:
C5.3