



1 ENLARGED COUNTER PLAN OF PRODUCT EVAL
A222 3/4" = 1'-0"

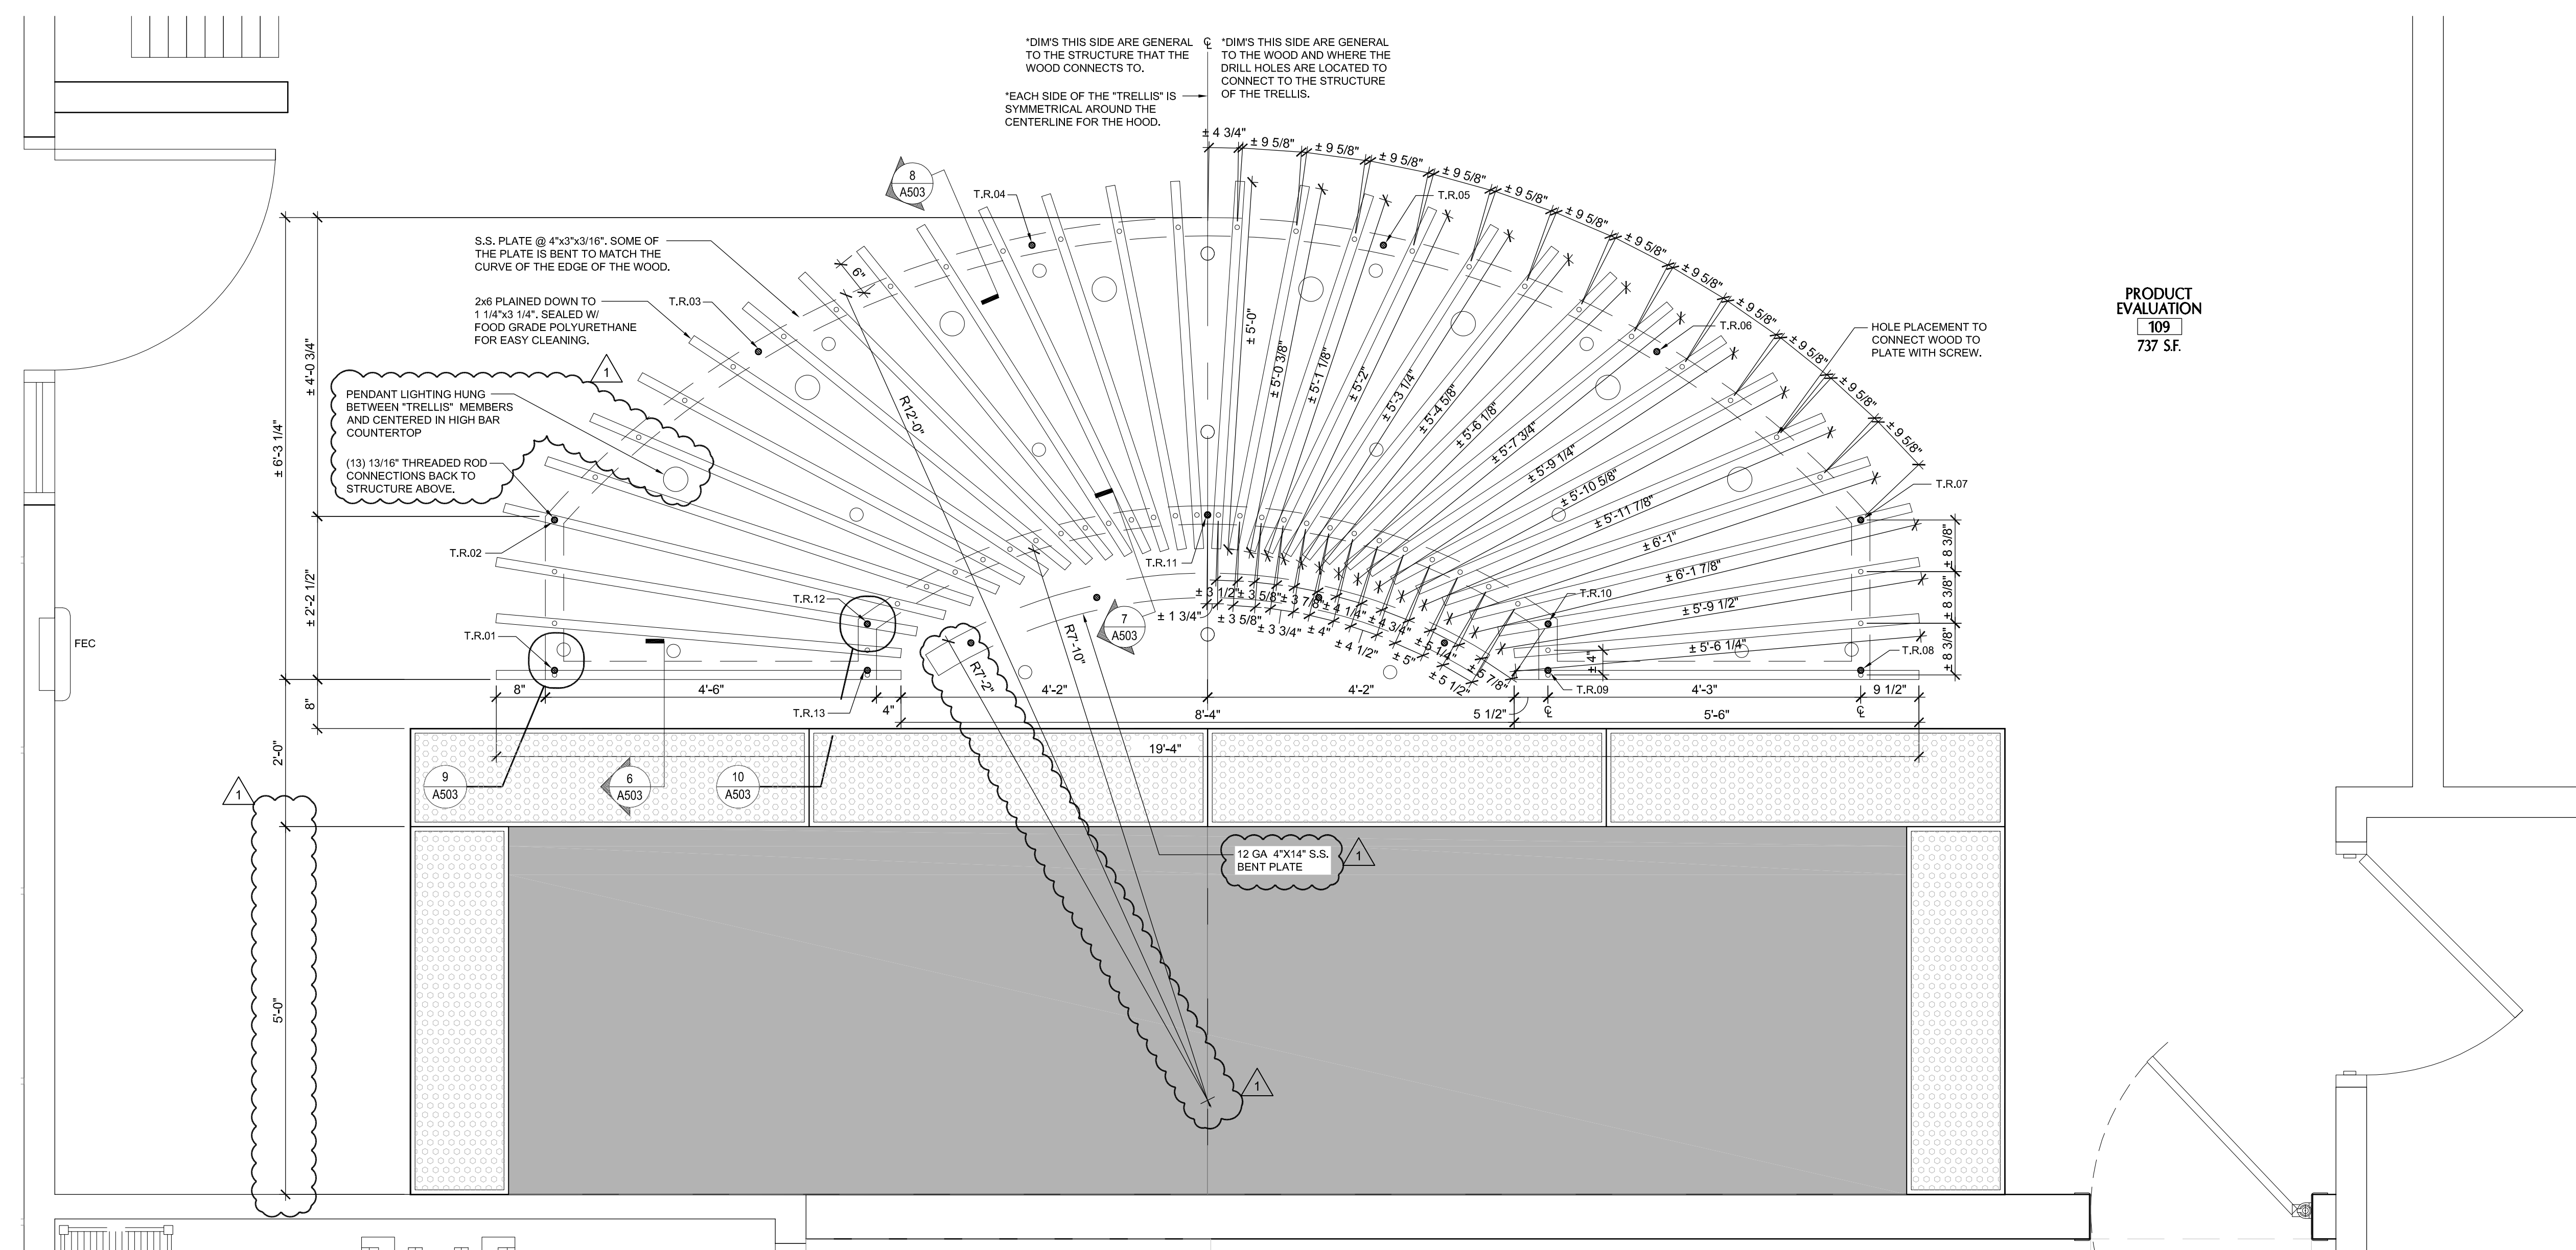

2 ENLARGED TRELLIS PLAN OF PRODUCT EVAL
A222 3/4" = 1'-0"

- GENERAL NOTES**
1. FOR CEILING AND FLOOR LAYOUT SEE SHEET A221.
 2. FOR EQUIPMENT PLAN SEE SHEET A301.
 3. FOR INTERIOR ELEVATIONS SEE SHEET A701-A703.
 4. FOR ALL UNDERGROUND PLUMBING SEE PLUMBING DRAWINGS.
 5. REFER TO MECHANICAL, ELECTRICAL, AND FIRE PROTECTION DRAWINGS FOR ADDITIONAL INFORMATION.
 6. REFER TO DETAILS ON A501 AND A502 FOR TYPICAL DRYWALL FRAMING AND ASSEMBLY DETAILS.
 7. PROVIDE TRELLIS BRACING TO AVOID LATERAL MOVEMENT.

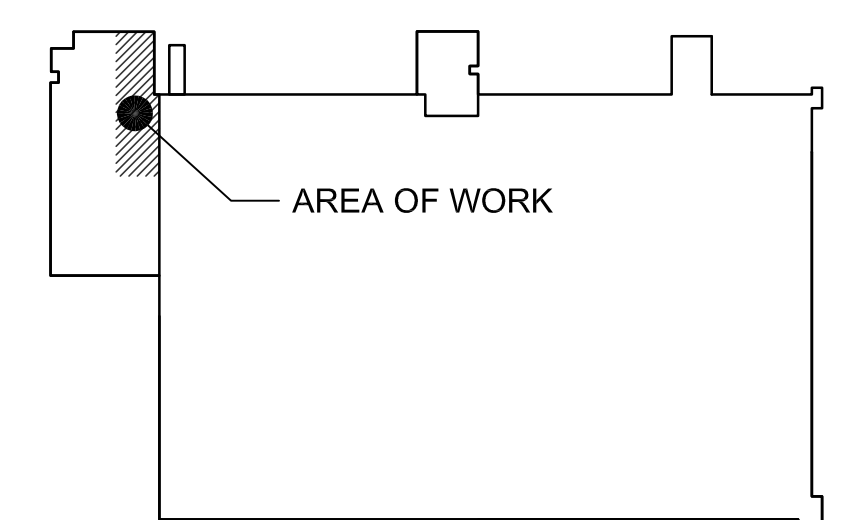

KEY PLAN
N.T.S.

REVISIONS

1	2/7/20	- ADDENDUM #1
2		
3		
4		
5		
6		
7		
8		
9		
10		

DATE 1-6-20	JOB NO. 50-1414-19
DWG. BY MAS	CHECKED BY TPC

SHEET TITLE
ENLARGED PLANS
FOR PRODUCT
EVALUATION
AREA & DETAILS

PRELIMINARY DWGS. ☐
FINAL CONST. DWGS. ☒

SHEET NUMBER
A222
ARCHITECTURAL