

KEYNOTES

- 1
- PROVIDE TERMINATION CAP FOR EACH EXHAUST DUCT A MINIMUM OF 3'-0" FROM THE NEAREST OPERABLE OPENING. REGARDLESS OF SERVICE, CAP IS TO BE AS DESCRIBED IN KEY NOTE NO. 5 BELOW.
- 2
- NOT USED
- 3
- DRYER DUCT WILL BE ROUTED ABOVE CEILING AT 8.0'D. AT 9'-6" A.F.F. AND COORDINATED IN THE FIELD BY THE MECHANICAL CONTRACTOR. PROVIDE DRYER BOX WITH FLANGE AS MANUFACTURED BY IN-O-VATE TECHNOLOGIES, INC. IN WALL WITH DUCT CONNECTION IN VERTICAL (UP) POSITION.
- 4
- ALL DRYER VENTING DUCT SYSTEMS ARE TO UTILIZE SMOOTH ELBOW FITTINGS WITH MINIMUM 10" RADIUS FOR A 'ZERO LENGTH' PENALTY (2015 IMC, TABLE 504.8.4.1) GORED AND/OR MITERED ELBOWS ARE NOT ALLOWED) DISTANCES NOTED BELOW ASSUME USE OF THESE ELBOW FITTINGS. CONTRACTOR IS HEREBY NOTIFIED THAT INSTALLATION OF FITTINGS OTHER THAN THOSE SPECIFIED CAN RESULT IN THE DRYER VENTING RUN EXCEEDING MAXIMUM LENGTH ALLOWED BY 2015 IMC, 504.8.4.1.
- 5
- TERMINATE DRYER DUCT WITH WALL CAP MO.# DWV4 AS MANUFACTURED BY IN-O-VATE TECHNOLOGIES INC. (COLOR SELECTION BY ARCHITECT) AT THIRD FLOOR APARTMENT UNITS REPLACE WALL CAP WITH ROOF CAP MO.# 466 AS MANUFACTURED BY IN-O-VATE TECHNOLOGIES INC.
- 6
- ADJACENT TO DRYER PROVIDE PERMANENT WALL PLATE STATING: 'DRYER VENT EFFECTIVE LENGTH TO TERMINATION EQUALS 34'-6" INCLUDING (2) 90° ELBOWS'
- 7
- ADJACENT TO DRYER PROVIDE PERMANENT WALL PLATE STATING: 'DRYER VENT EFFECTIVE LENGTH TO TERMINATION EQUALS 28'-0" INCLUDING (2) 90° ELBOWS'
- 8
- ADJACENT TO DRYER PROVIDE PERMANENT WALL PLATE STATING: 'DRYER VENT EFFECTIVE LENGTH TO TERMINATION EQUALS 17'-0" INCLUDING (1) 90° ELBOW'
- 9
- AT END APARTMENT UNIT LOCATIONS CONTRACTOR MAY AT HIS OPTION ROUTE DRYER AND RESTROOM EXHAUST TO SIDEWALL TERMINATION. DO NOT TERMINATE EXHAUST DUCTWORK AT INTO BREEZEWAYS.

WALL LEGEND

- EXTERIOR WALL  
STONE VENEER OVER METAL LATH OVER HOUSE WRAP OVER 1/2" EXTERIOR SHEATHING ON 2X6 WOOD STUDS 16" O.C. W/ 1/2" GYP. BD. ON INTERIOR. PROVIDE R-19 UNFACED BATT INSULATION. REFER TO EXTERIOR ELEVATIONS FOR STONE VENEER HEIGHTS
- EXTERIOR WALL  
STONE VENEER OVER METAL LATH OVER HOUSE WRAP OVER 1/2" EXTERIOR SHEATHING ON 2X6 WOOD STUDS 16" O.C. W/ 1/2" GYP. BD. ON INTERIOR. PROVIDE R-19 UNFACED BATT INSULATION. REFER TO EXTERIOR ELEVATIONS FOR BRICK VENEER HEIGHTS
- EXTERIOR WALL  
SIDING OVER HOUSE WRAP OVER 1/2" EXTERIOR SHEATHING ON 2X6 WD STUDS 16" O.C. W/ 1/2" GYP. BD. ON INTERIOR. PROVIDE R-13 BATT INSULATION. BUILD IN ACCORDANCE WITH UL#356
- 1 HOUR RATED BREEZEWAY WALL  
SIDING OVER HOUSE WRAP OVER 1/2" EXTERIOR SHEATHING ON 2X6 WD STUDS W/ 5/8" FIRE RATED GYP. BD. ON INTERIOR. PROVIDE R-13 BATT INSULATION. BUILD IN ACCORDANCE WITH UL#356
- 1 HOUR TENANT SEPARATION WALL  
DOUBLE 2X STUD WALL, W/ 1 LAYER FIRE RATED 5/8" GYP. BD. ON OUTER SIDES AND 1 LAYER 1/2" PLYWOOD ON INSIDE OF ONE WALL. PROVIDE TWO LAYERS R-13 BATT INSULATION. BUILD WALL IN ACCORDANCE W/ UL #341.
- INTERIOR WALL PARTITION  
2X4 WOOD STUDS W/ 1 LAYER OF 1/2" GYP. BD. EACH SIDE.
- INTERIOR WALL PARTITION  
2X6 WOOD STUDS W/ 1 LAYER OF 1/2" GYP. BD. EACH SIDE.
- EJ = EXPANSION JOINT

NOTES:  
1. REFER TO STRUCTURAL DRAWINGS FOR STUD SPACING ON ALL WALLS.  
2. 1/2" GYP. BD. IS TO BE USED IN LIEU OF 5/8" GYP. BD. AT ALL NON-RATED PARTITIONS  
3. SEE A6 SHEETS FOR ENLARGED UNIT PLANS


- 1A — 1 - HOUR RATED WALL, UL# U356
- 1B — 1 - HOUR RATED WALL, UL# U341

MBI

MBI COMPANIES INC.  
100 COLONIAL CENTER  
SUITE 230  
LAKE MARY, FL 32746  
PHONE: (407) 585-0330  
FAX: (407) 585-0336  
WEB: mbicompanies.com  
ARCHITECTURE NO.: AA26000828  
INTERIORS NO.: IB26000665

CONSULTANT  
MECHANICAL ENGINEER:  
MBI COMPANIES INC.  
299 N. WEISGARBER ROAD  
KNOXVILLE, TN 37919  
PHONE: (865) 584-0999  
FAX: (865) 584-5213  
WEB: mbicompanies.com

SEAL

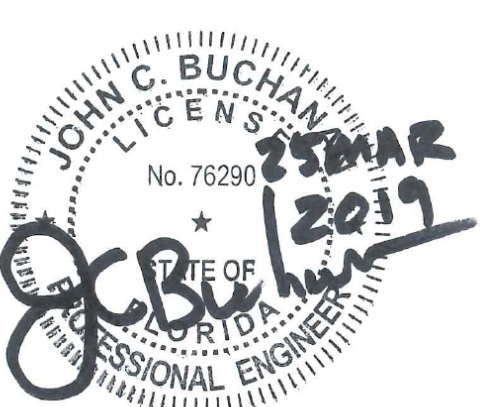

COPYRIGHT © MBI COMPANIES INC. 2019  
THE DESIGN PROFESSIONAL DENIES ANY AND ALL RESPONSIBILITY AND LIABILITY FOR PROBLEMS WHICH ARISE FROM FAILURE TO FOLLOW THESE PLANS, SPECIFICATIONS AND THE DESIGN INTENT THEY CONVEY, OR PROBLEMS WHICH ARISE FROM OTHERS' FAILURE TO OBTAIN AND/OR FOLLOW THE DESIGN PROFESSIONAL'S GUIDANCE WITH RESPECT TO ANY ERRORS, OMISSIONS, INCONSISTENCIES, AMBIGUITIES OR CONFLICTS WHICH ARE ALLEGED.

PROJECT INFORMATION

PROJECT:  
WESTWOOD AT  
WINTER HAVEN  
APARTMENTS  
PROJECT ADDRESS:  
Avenue G  
Winter Haven, FL 36801  
HUD# 067-35554  
PROJECT NO.: 180888

- ACTIVE DESIGN PHASE
- ☐ FOR REVIEW ONLY
  - ☐ FOR PERMITTING ONLY
  - ☐ SCHEMATIC DESIGN
  - ☐ DESIGN DEVELOPMENT
  - ☐ CONSTRUCTION BIDDING
  - ☒ CONSTRUCTION DOCUMENTS
  - ☐ AS-BUILT RECORD SET

REVISION INFORMATION

NO.	DATE	DESCRIPTION

KEY PLAN

SHEET INFORMATION  
SHEET ISSUED: 03-25-19  
DESIGNED BY: ALJ  
DRAWN BY: ALJ  
REVIEWED BY: KH  
SHEET TITLE:

BUILDING TYPE 3  
SECOND FLOOR PLAN -  
HVAC

SHEET NO.:

M103-2