

GENERAL SHEET NOTES

1. SEE SHEET E001 FOR ELECTRICAL LEGEND AND GENERAL NOTES.
2. SEE MECHANICAL PLANS FOR HVAC CONTROL TYPES, QUANTITIES, AND LOCATIONS.
3. COORDINATE KITCHEN COUNTER RECEPTACLE HEIGHTS. RECEPTACLES SHALL BE MOUNTED 3" ABOVE BACKSPASH, ORIENT RECEPTACLES HORIZONTALLY IF REQUIRED PER FIELD CONDITIONS.

KEYED SHEET NOTES

1. PROVIDE DEDICATED POWER FOR FUTURE AMAZON LOCKERS. VERIFY ALL ELECTRICAL REQUIREMENTS WITH SELECTED LOCKER MODEL BEFORE ROUGH-IN.
2. CONNECT EXHAUST FAN TO LIGHTING CIRCUIT. EXHAUST FAN TO BE SWITCHED WITH LIGHTS. SEE LIGHTING PLAN FOR SWITCH LOCATIONS. SEE MECHANICAL PLANS FOR ADDITIONAL INFORMATION.
3. PROVIDE SWITCH NEXT TO SINK ABOVE COUNTERTOP BACKSPASH FOR GARBAGE DISPOSAL.
4. PAVILLION ELECTRICAL SERVICE ENTRANCE DISCONNECT. SEE RISER DIAGRAM FOR ADDITIONAL INFORMATION.


MBI

MBI COMPANIES INC.
 299 N. WEISGARBER ROAD
 KNOXVILLE, TN 37919
 PHONE: (865) 584-0999
 FAX: (865) 584-5213
 WEB: mbicompanies.com

ELECTRICAL ENGINEER:
CHARLES H. POWELL JR.

MBI COMPANIES INC.
 299 N. WEISGARBER RD
 KNOXVILLE, TN 37919
 PHONE: (865) 584-0999
 FAX: (865) 584-5213
 WEB: mbicompanies.com

SEAL

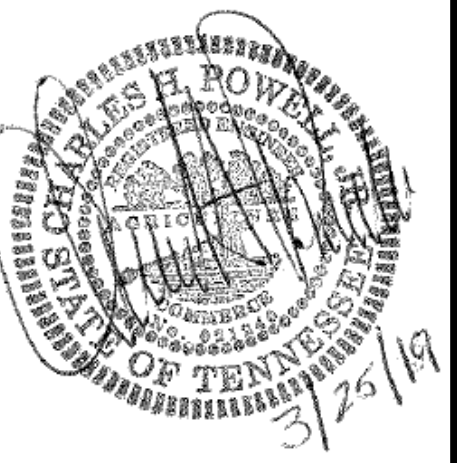

COPYRIGHT © MBI COMPANIES INC. 2019

THE DESIGN PROFESSIONAL DENIES ANY AND ALL RESPONSIBILITY AND LIABILITY FOR PROBLEMS WHICH ARISE FROM FAILURE TO FOLLOW THESE PLANS, SPECIFICATIONS AND THE DESIGN INTENT THEY CONVEY, OR PROBLEMS WHICH ARISE FROM OTHERS' FAILURE TO OBTAIN AND/OR FOLLOW THE DESIGN PROFESSIONAL'S GUIDANCE WITH RESPECT TO ANY ERRORS, OMISSIONS, INCONSISTENCIES, AMBIGUITIES OR CONFLICTS WHICH ARE ALLEGED.

PROJECT INFORMATION

PROJECT:

WESTWOOD AT
WINTER HAVEN

PROJECT ADDRESS:

xxxx Avenue G
Winter Haven, FL 36801

PROJECT NO.: 180888

ACTIVE DESIGN PHASE

- | | |
|-------------------------------------|------------------------|
| <input type="checkbox"/> | FOR REVIEW ONLY |
| <input type="checkbox"/> | FOR PERMITTING ONLY |
| <input type="checkbox"/> | SCHEMATIC DESIGN |
| <input type="checkbox"/> | DESIGN DEVELOPMENT |
| <input type="checkbox"/> | CONSTRUCTION BIDDING |
| <input checked="" type="checkbox"/> | CONSTRUCTION DOCUMENTS |
| <input type="checkbox"/> | AS-BUILT RECORD SET |

REVISION INFORMATION

[illegible]

KEY PLAN

SHEET INFORMATION

SHEET ISSUED:	3-25-19
DESIGNED BY:	WAH
DRAWN BY:	WAH
REVIEWED BY:	CHP
SHEET TITLE:	

AVILLION PLAN - POWER

SHEET NO.:

E108 |

PAVILLION FLOOR PLAN - POWER

SCALE: 1/4" = 1'-0"

1